

CLEARING AND GRUBBING
EROSION CONTROL FOR
CONSTRUCTION SHEET 2B-1

NOTE:
PERIMETER EROSION CONTROL MEASURES SHALL BE
INSTALLED DURING CLEARING AND GRUBBING PHASE.

NOTE:
PLACE TEMPORARY ROCK SEDIMENT DAMS TYPE - B
AND TEMPORARY ROCK SILT CHECKS TYPE - A AT
DRAINAGE OUTLETS.




1223 Jones Franklin Rd.
Raleigh, N.C. 27606
License No. F-0377
Bus: 919 851 8077
Fax: 919 851 8107

TRANSPORTATION PLANNING/DESIGN - BRIDGE/STRUCTURE DESIGN
CIVIL/SITE DESIGN - GIS/GPS - CONSTRUCTION OBSERVATION

PROJECT REFERENCE NO. R-5797	SHEET NO. EC-4/CONST.2B-1
RW SHEET NO.	
ROADWAY DESIGN ENGINEER	HYDRAULICS ENGINEER

BEGIN CONSTRUCTION R-5797
-LI- POT STA. 10+62.80

END CONSTRUCTION R-5797
-LI- POT STA. 20+30.00

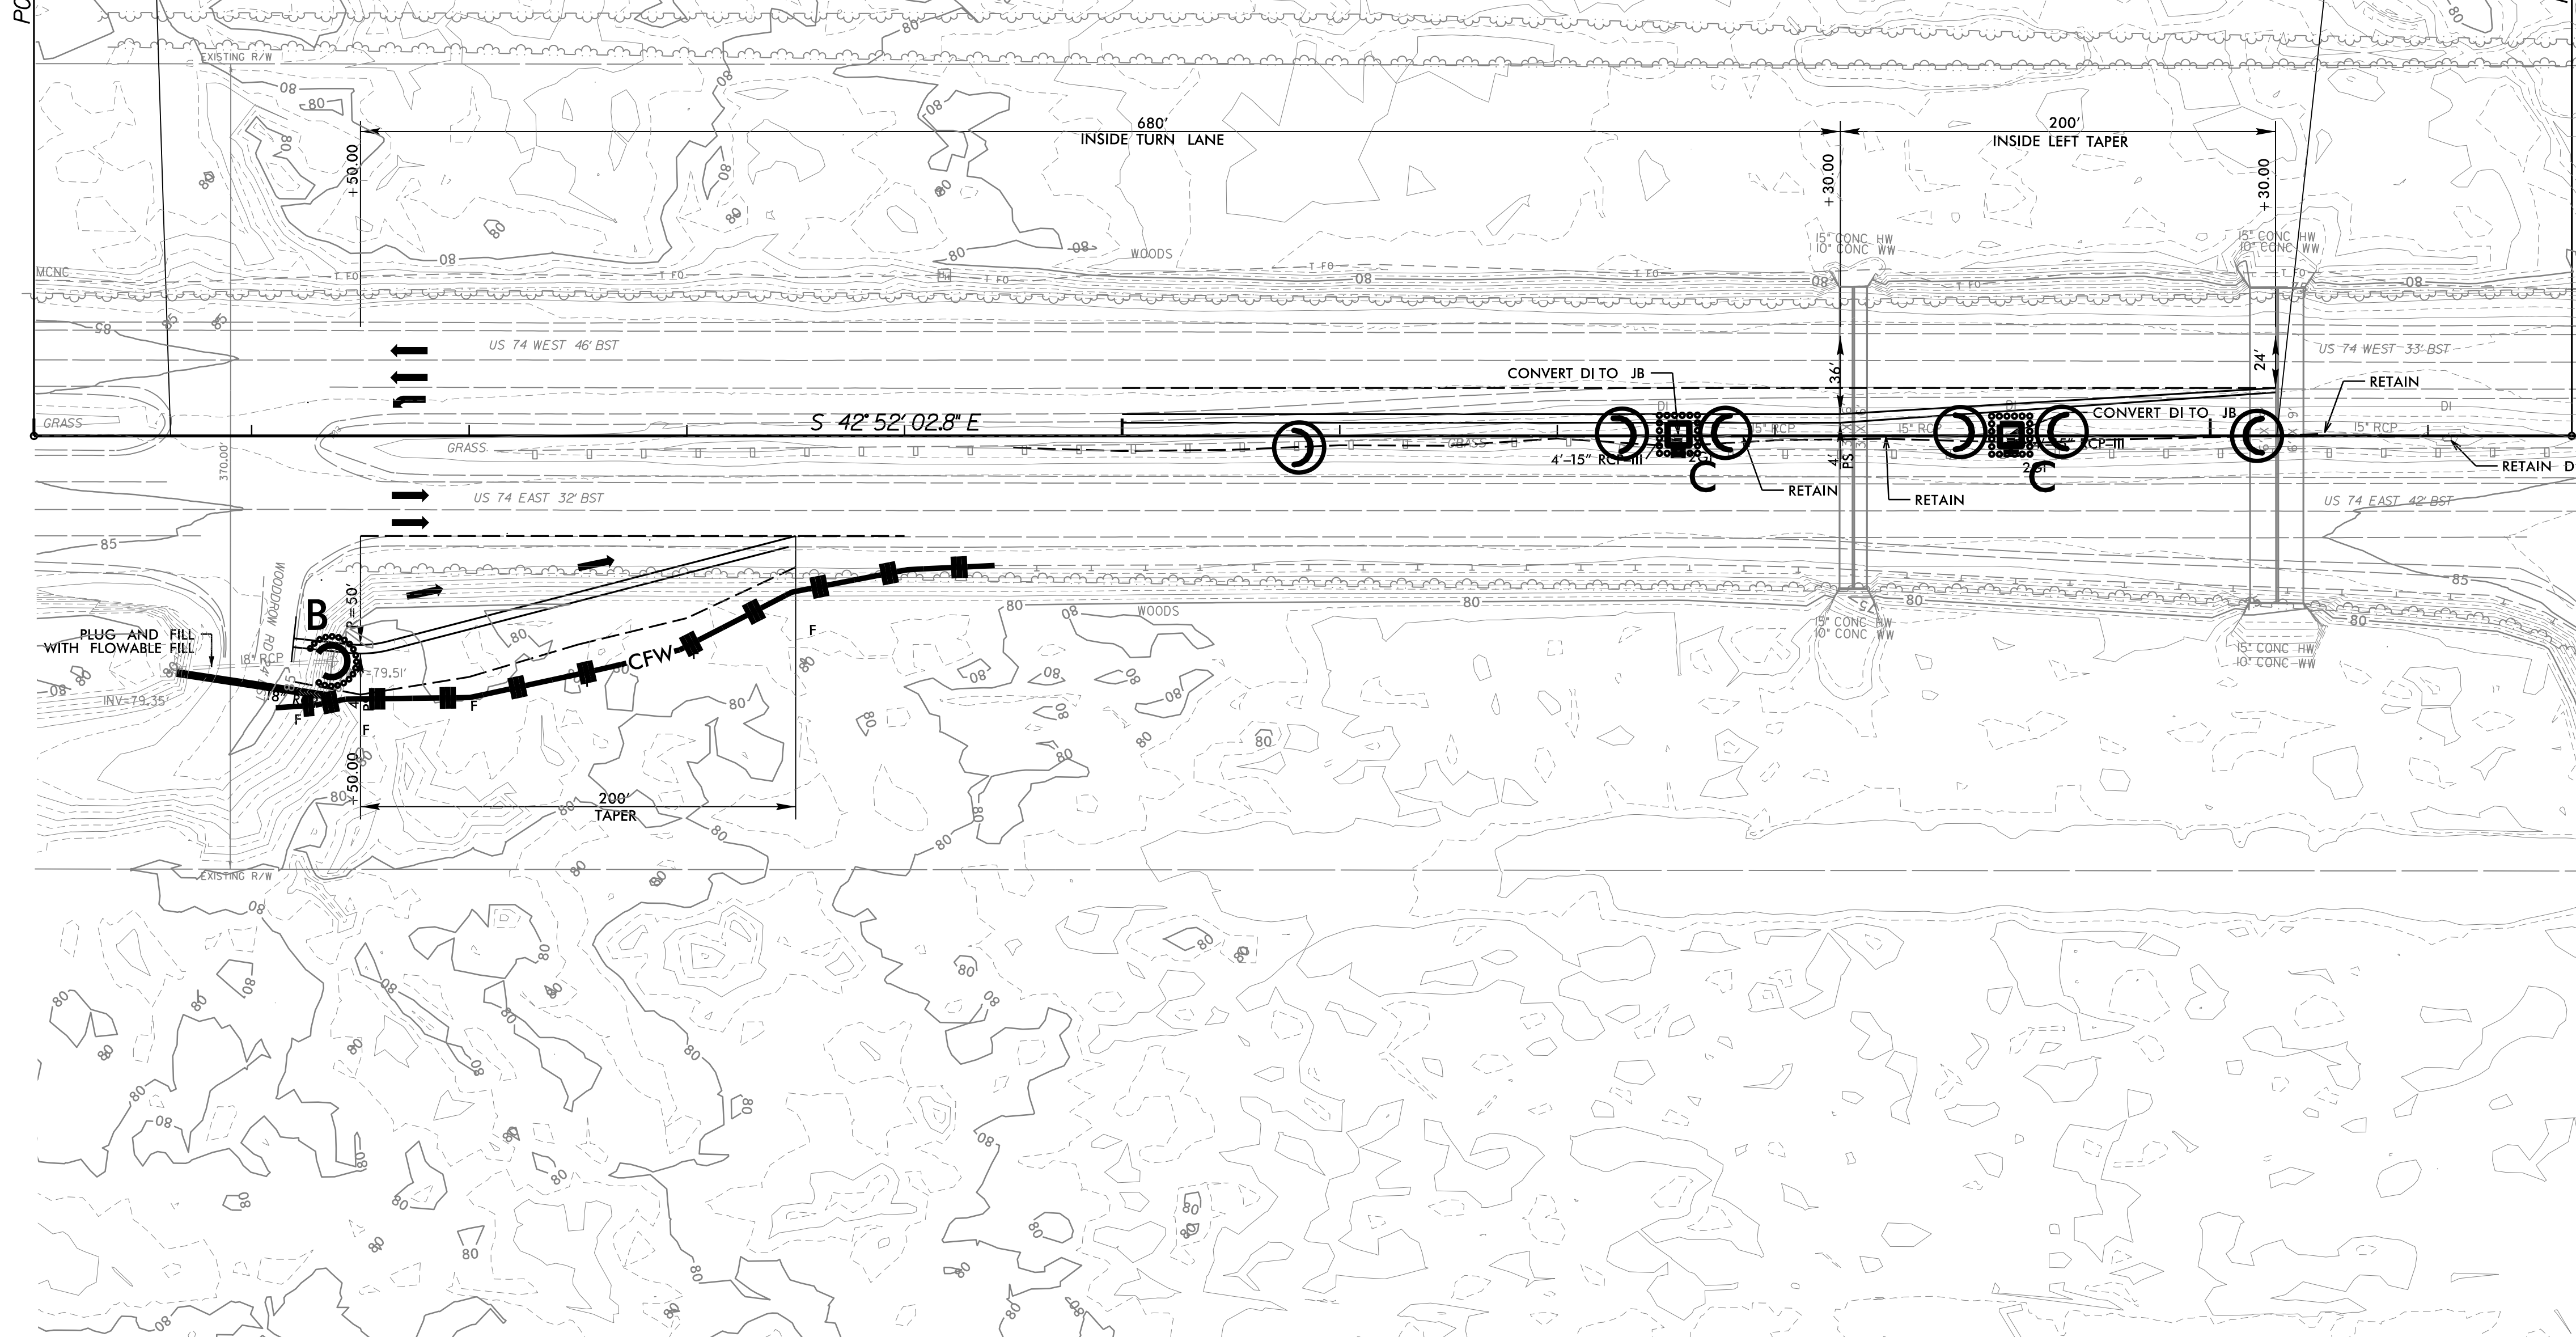

-LI-
 PI Sta 24+75.25
 $\Delta = 7' 14' 56.5\"$ (LT)
 $D = 1' 10' 26.7\"$
 $L = 617.42'$
 $T = 309.12'$
 $R = 4,880.00'$
 SE = EXIST.

FOR -LI- PROFILE, SEE SHEET NO. 21

REVISIONS

8.17.99

10/22/2020 EC.CG.PSH.02B.1.dgn