

CLEARING AND GRUBBING  
EROSION CONTROL FOR  
CONSTRUCTION SHEET 2B-2


NOTE:  
PERIMETER EROSION CONTROL MEASURES SHALL BE  
INSTALLED DURING CLEARING AND GRUBBING PHASE.

NOTE:  
PLACE TEMPORARY ROCK SEDIMENT DAMS TYPE - B  
AND TEMPORARY ROCK SILT CHECKS TYPE - A AT  
DRAINAGE OUTLETS.

**WETHERILL  
ENGINEERING**  
1223 Jones Franklin Rd.  
Raleigh, N.C. 27606  
License No. F-0377  
Bus: 919 851 8077  
Fax: 919 851 8107  
TRANSPORTATION PLANNING/DESIGN • BRIDGE/STRUCTURE DESIGN  
CIVIL/SITE DESIGN • GIS/GPS • CONSTRUCTION OBSERVATION

PROJECT REFERENCE NO. <b>R-5797</b>	SHEET NO. EC-5/CONST.2B-2
RW SHEET NO.	HYDRAULICS ENGINEER
ROADWAY DESIGN ENGINEER	

END CONSTRUCTION R-5797  
-L- POT STA. 83+00.00

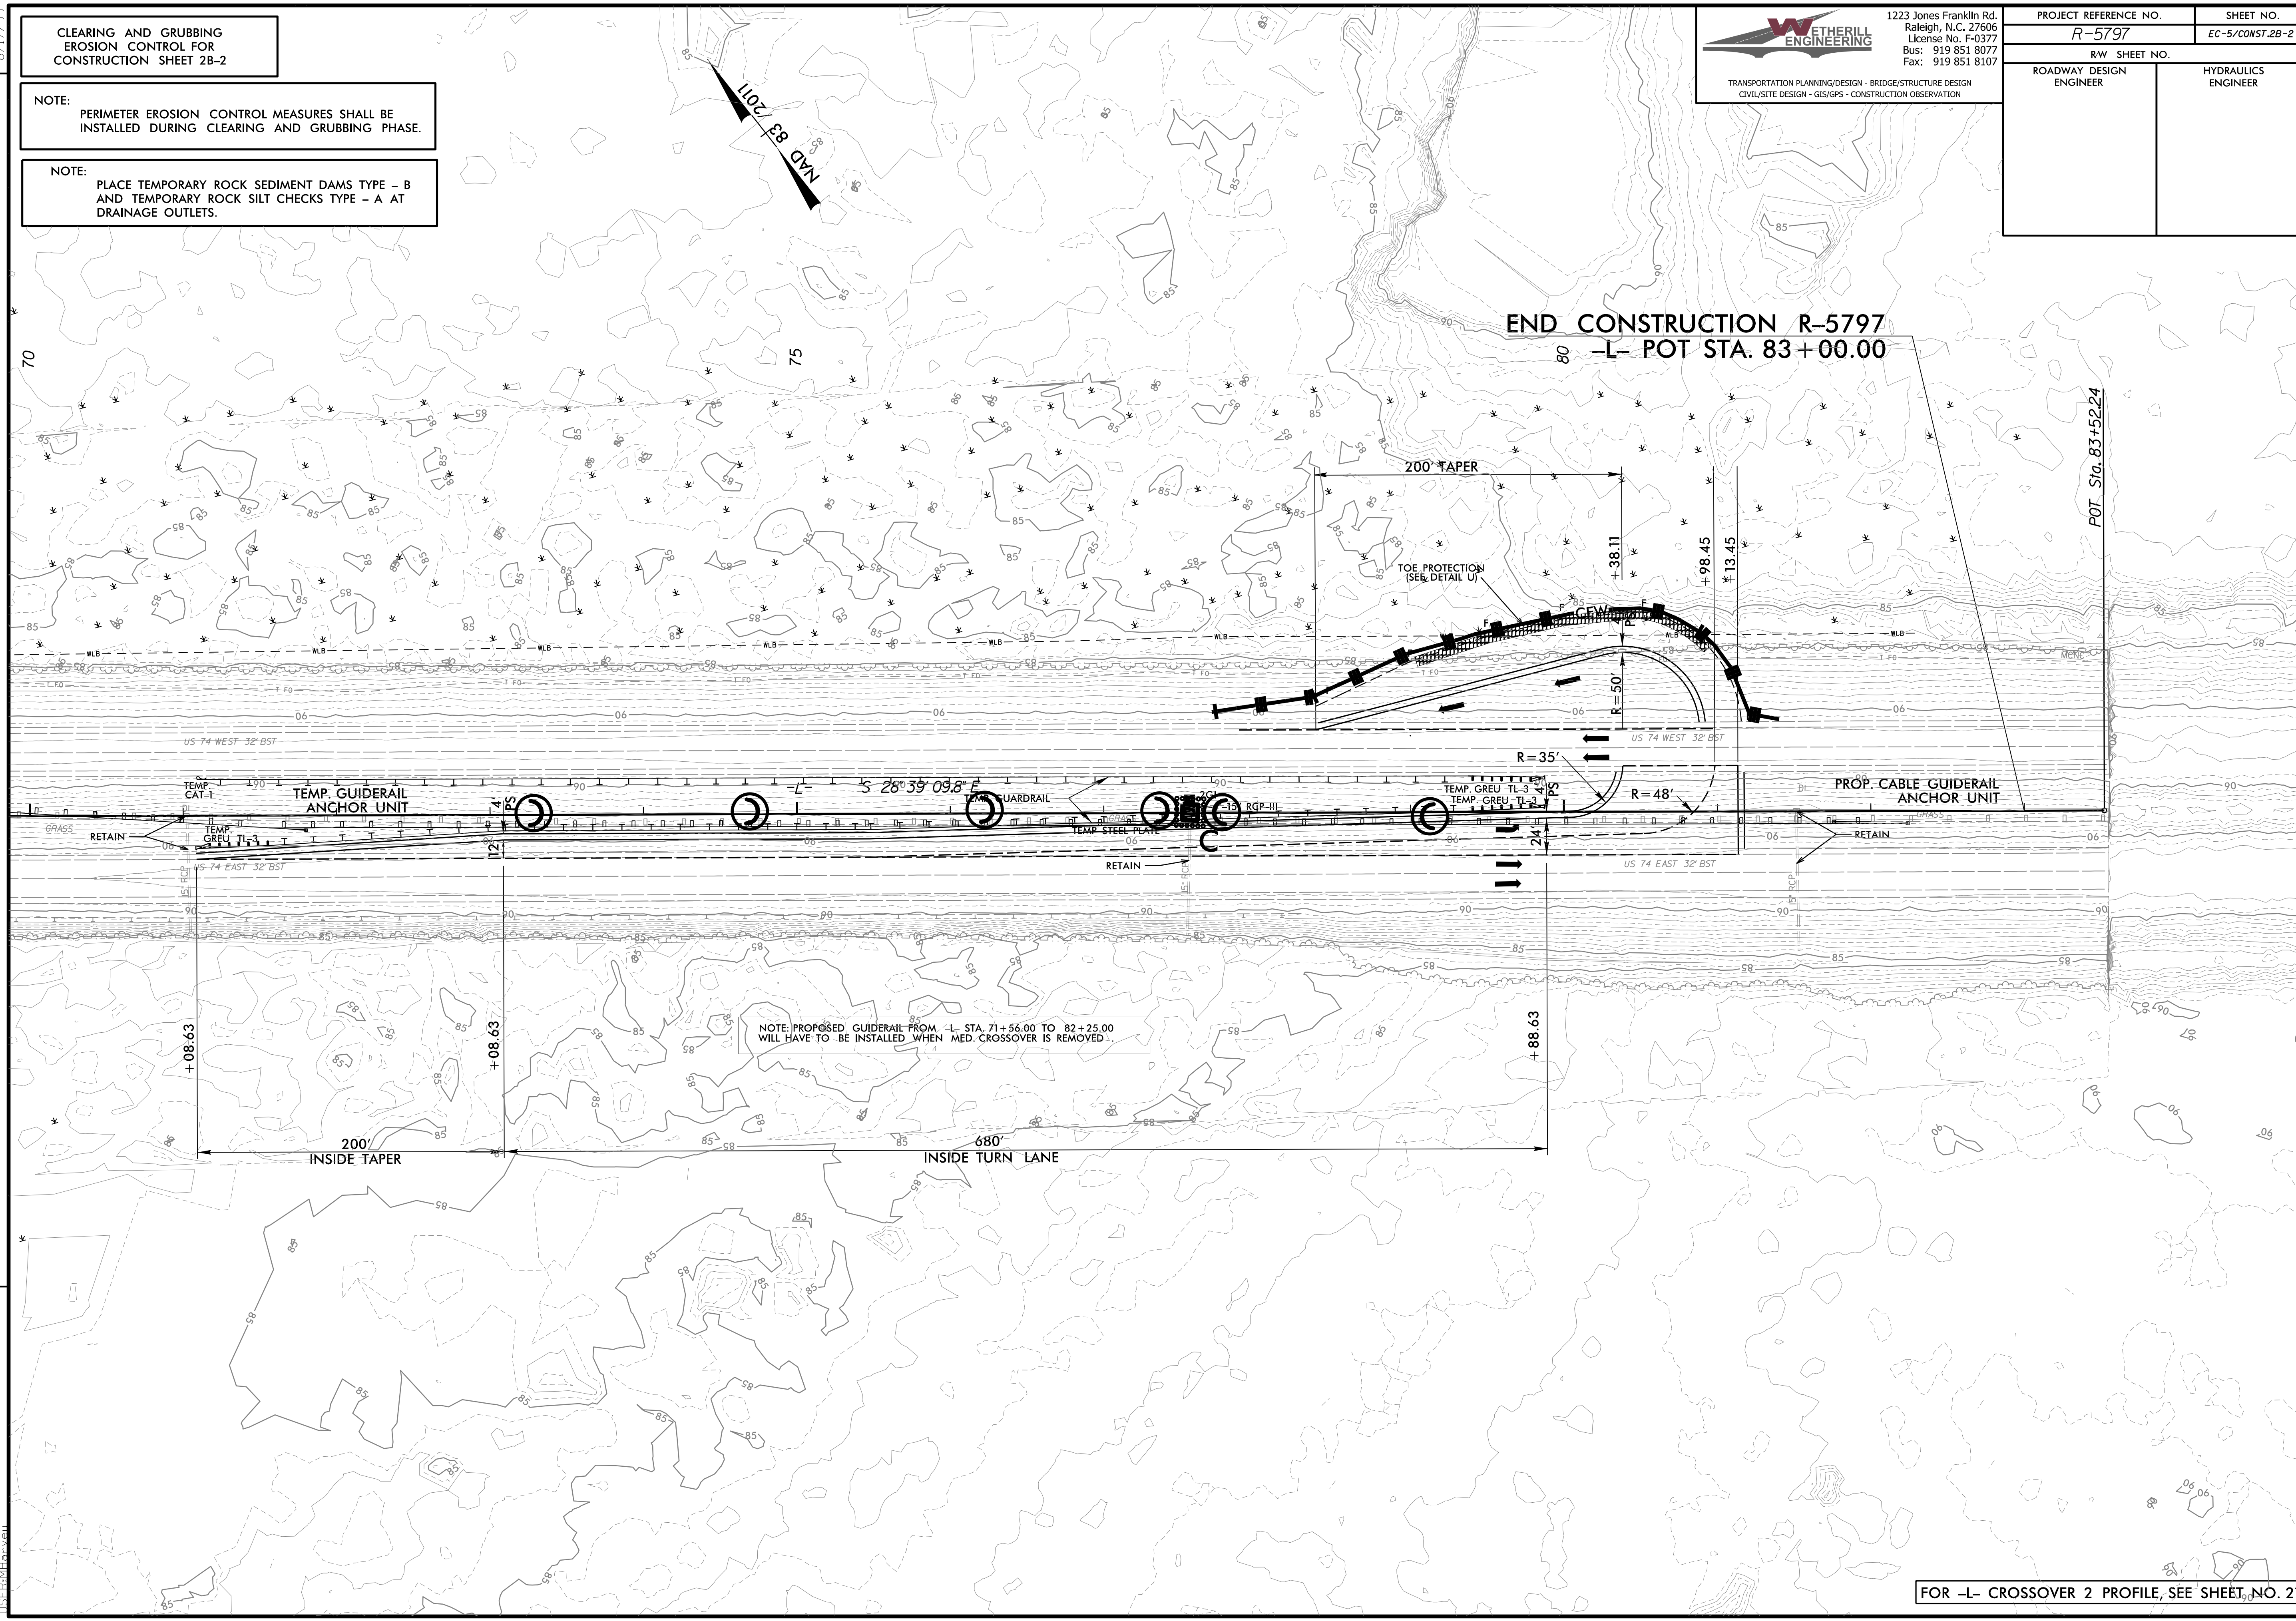

NOTE: PROPOSED GUIDERAIL FROM -L- STA. 71+56.00 TO 82+25.00  
WILL HAVE TO BE INSTALLED WHEN MED. CROSSOVER IS REMOVED.

FOR -L- CROSSOVER 2 PROFILE, SEE SHEET NO. 21

REVISIONS

10/22/2020 EC.CG.PSH.02B.2.dgn