

**CLEARING AND GRUBBING  
EROSION CONTROL FOR  
CONSTRUCTION SHEET 4**

NOTE:  
PLACE TEMPORARY ROCK SEDIMENT DAMS TYPE - B  
AND TEMPORARY ROCK SILT CHECKS TYPE - A AT  
DRAINAGE OUTLETS.

NOTE:  
PLACE TEMPORARY ROCK SEDIMENT DAMS TYPE - B  
AND TEMPORARY ROCK SILT CHECKS TYPE - A AT  
DRAINAGE OUTLETS.

**WETHERILL  
ENGINEERING**  
1223 Jones Franklin Rd.  
Raleigh, N.C. 27606  
License No. F-0377  
Bus: 919 851 8077  
Fax: 919 851 8107

TRANSPORTATION PLANNING/DESIGN - BRIDGE/STRUCTURE DESIGN  
CIVIL/SITE DESIGN - GIS/GPS - CONSTRUCTION OBSERVATION

PROJECT REFERENCE NO. <b>R-5797</b>	SHEET NO. <b>EC-6/CONST. 4</b>
RW SHEET NO.	HYDRAULICS ENGINEER
ROADWAY DESIGN ENGINEER	


**NAD 83 2011**

**210 x 45 x 3  
3 inch Skimmer  
with 2.625 inch  
Orifice Diameter  
36 ft. weir  
ID 4.2**

**200 x 45 x 3  
3 inch Skimmer  
with 2.625 inch  
Orifice Diameter  
32 ft. weir  
ID 4.1**

REVISIONS

MATCHLINE -L- STA. 26+00.00 SEE SHEET 5

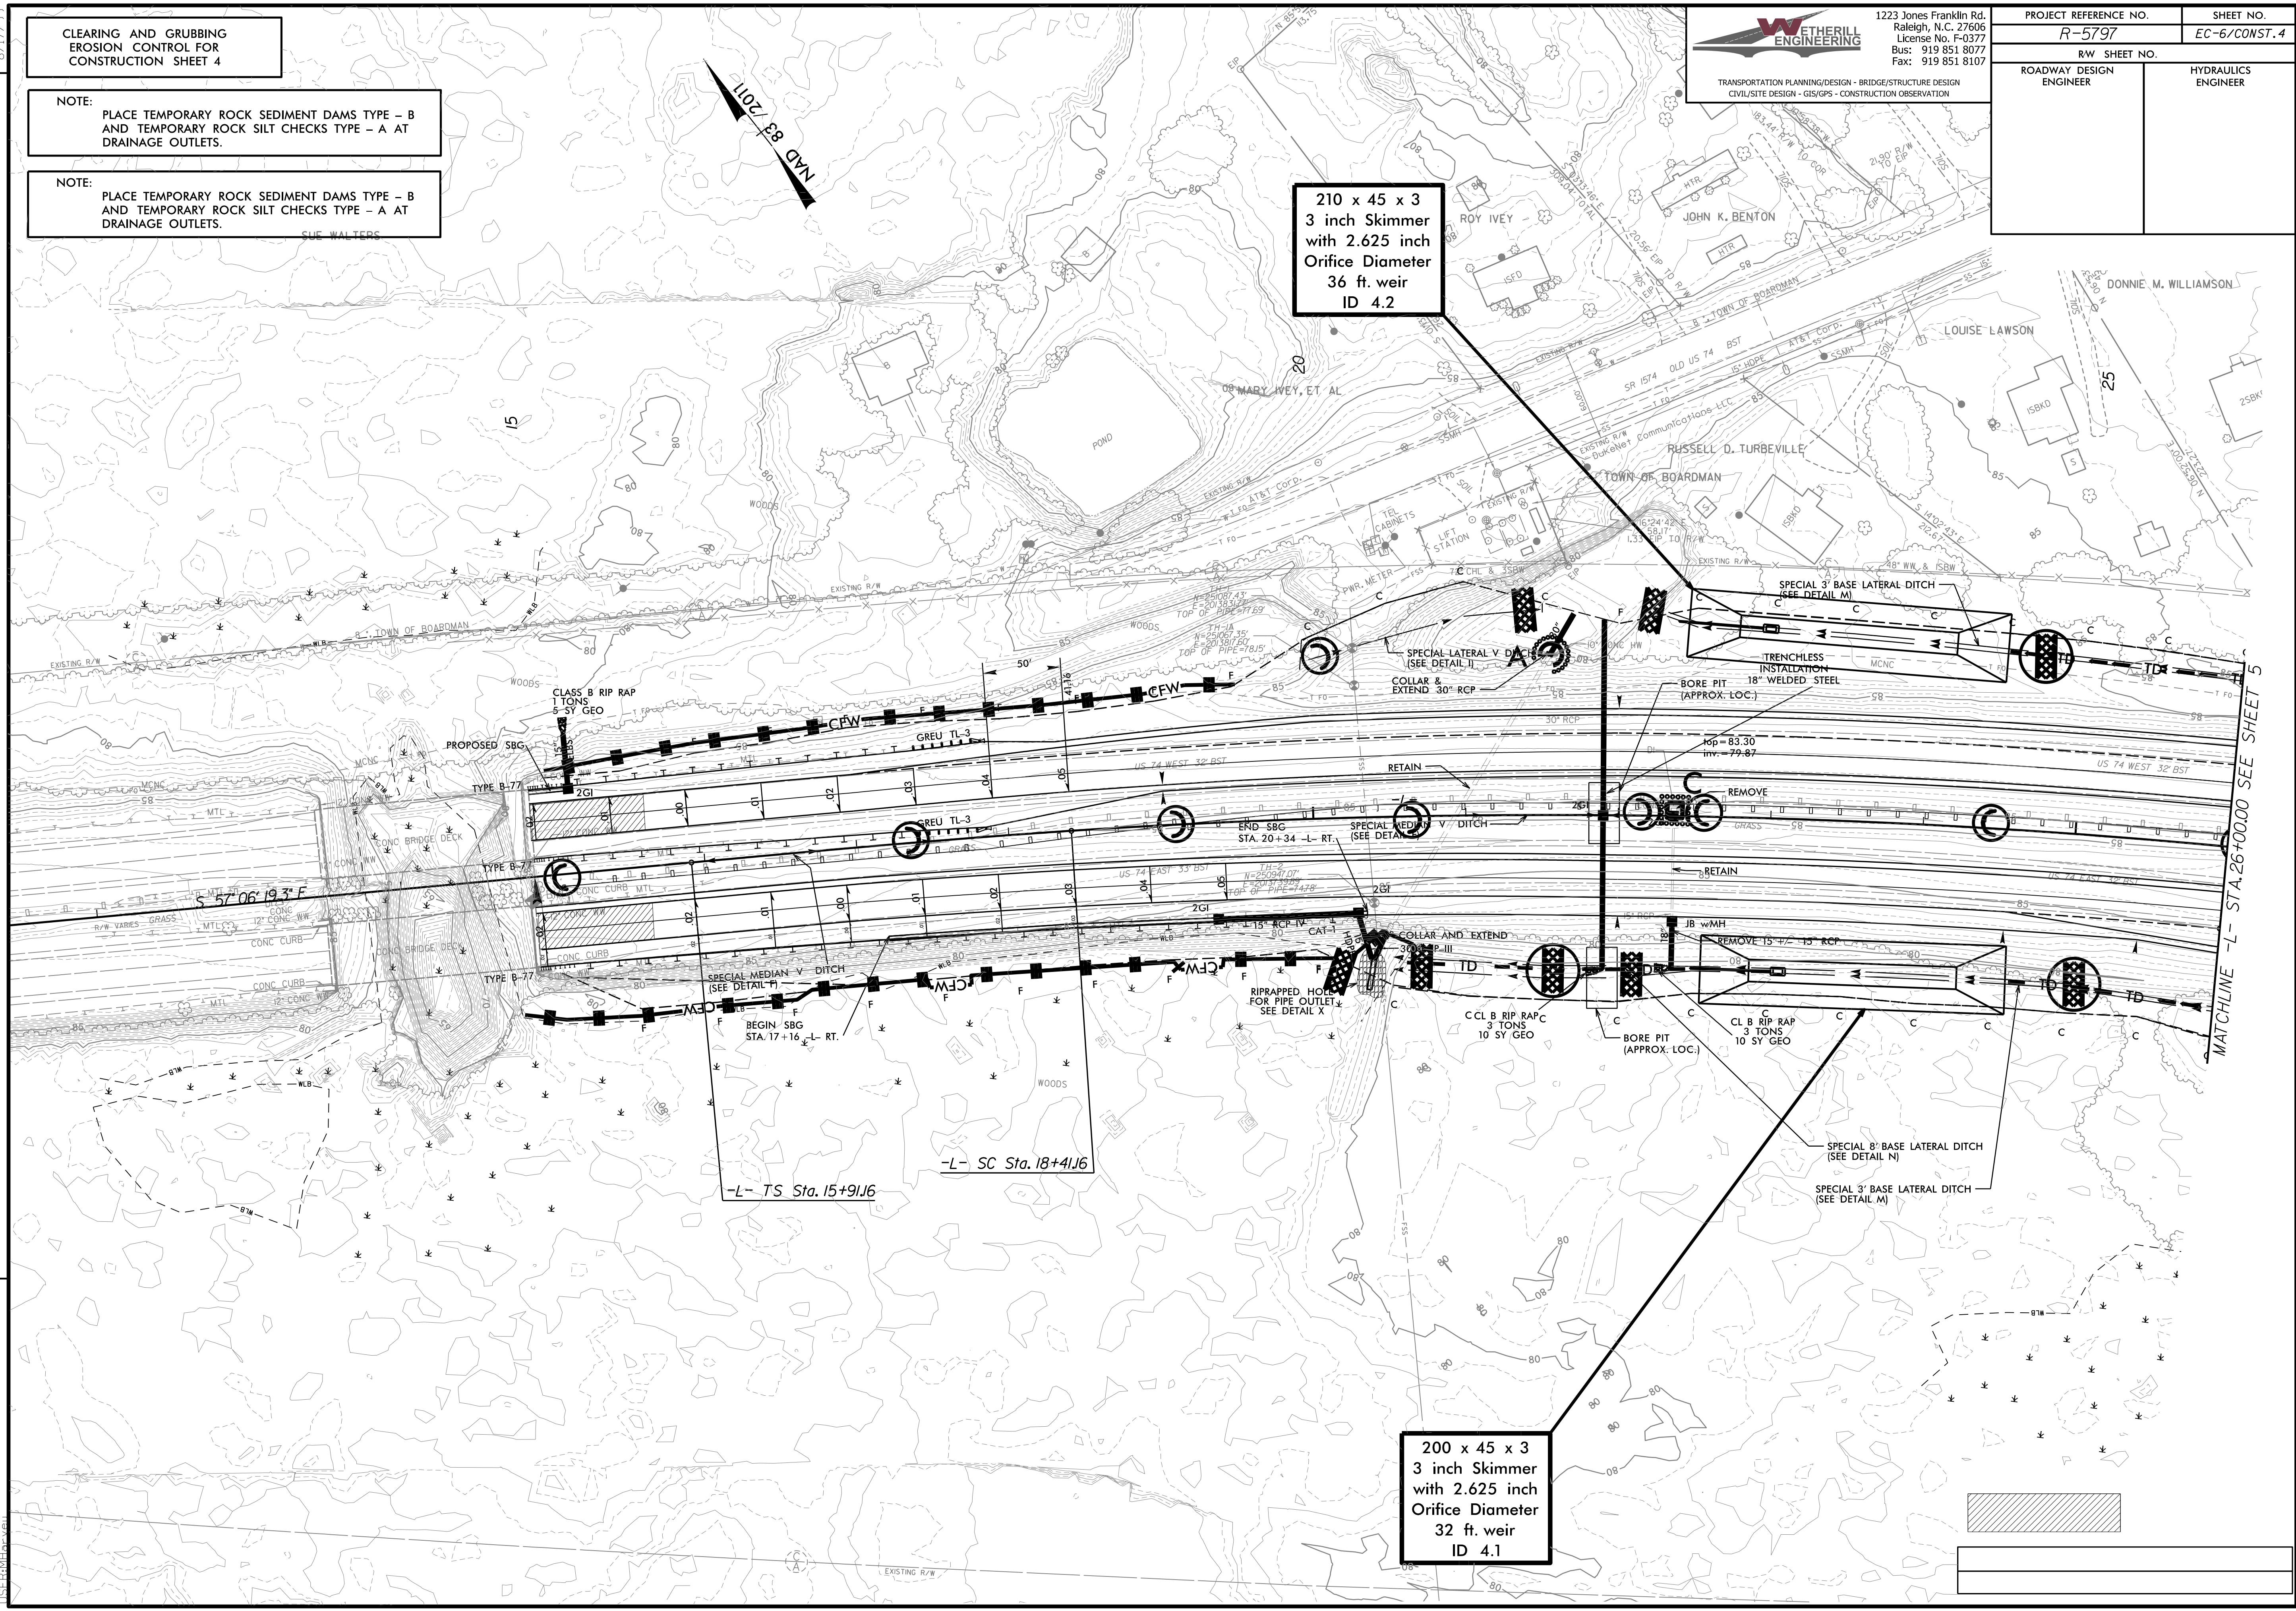

10/22/2020 EC.CG.PSH.04.dgn  
11:58:10 AM