

CLEARING AND GRUBBING
EROSION CONTROL FOR
CONSTRUCTION SHEET 6

NOTE:
PLACE TEMPORARY ROCK SEDIMENT DAMS TYPE - B
AND TEMPORARY ROCK SILT CHECKS TYPE - A AT
DRAINAGE OUTLETS.

NOTE:
PLACE TEMPORARY ROCK SEDIMENT DAMS TYPE - B
AND TEMPORARY ROCK SILT CHECKS TYPE - A AT
DRAINAGE OUTLETS.

WETHERILL ENGINEERING
1223 Jones Franklin Rd.
Raleigh, N.C. 27606
License No. F-0377
Bus: 919 851 8077
Fax: 919 851 8107


TRANSPORTATION PLANNING/DESIGN - BRIDGE/STRUCTURE DESIGN
CIVIL/SITE DESIGN - GIS/GPS - CONSTRUCTION OBSERVATION

PROJECT REFERENCE NO. R-5797	SHEET NO. EC-B/CONST.6
RW SHEET NO.	HYDRAULICS ENGINEER
ROADWAY DESIGN ENGINEER	



MATCHLINE
-L- STA. 54+00.00 SEE SHEET 5

MATCHLINE
-R- STA. 14+60.34 SEE SHEET 5

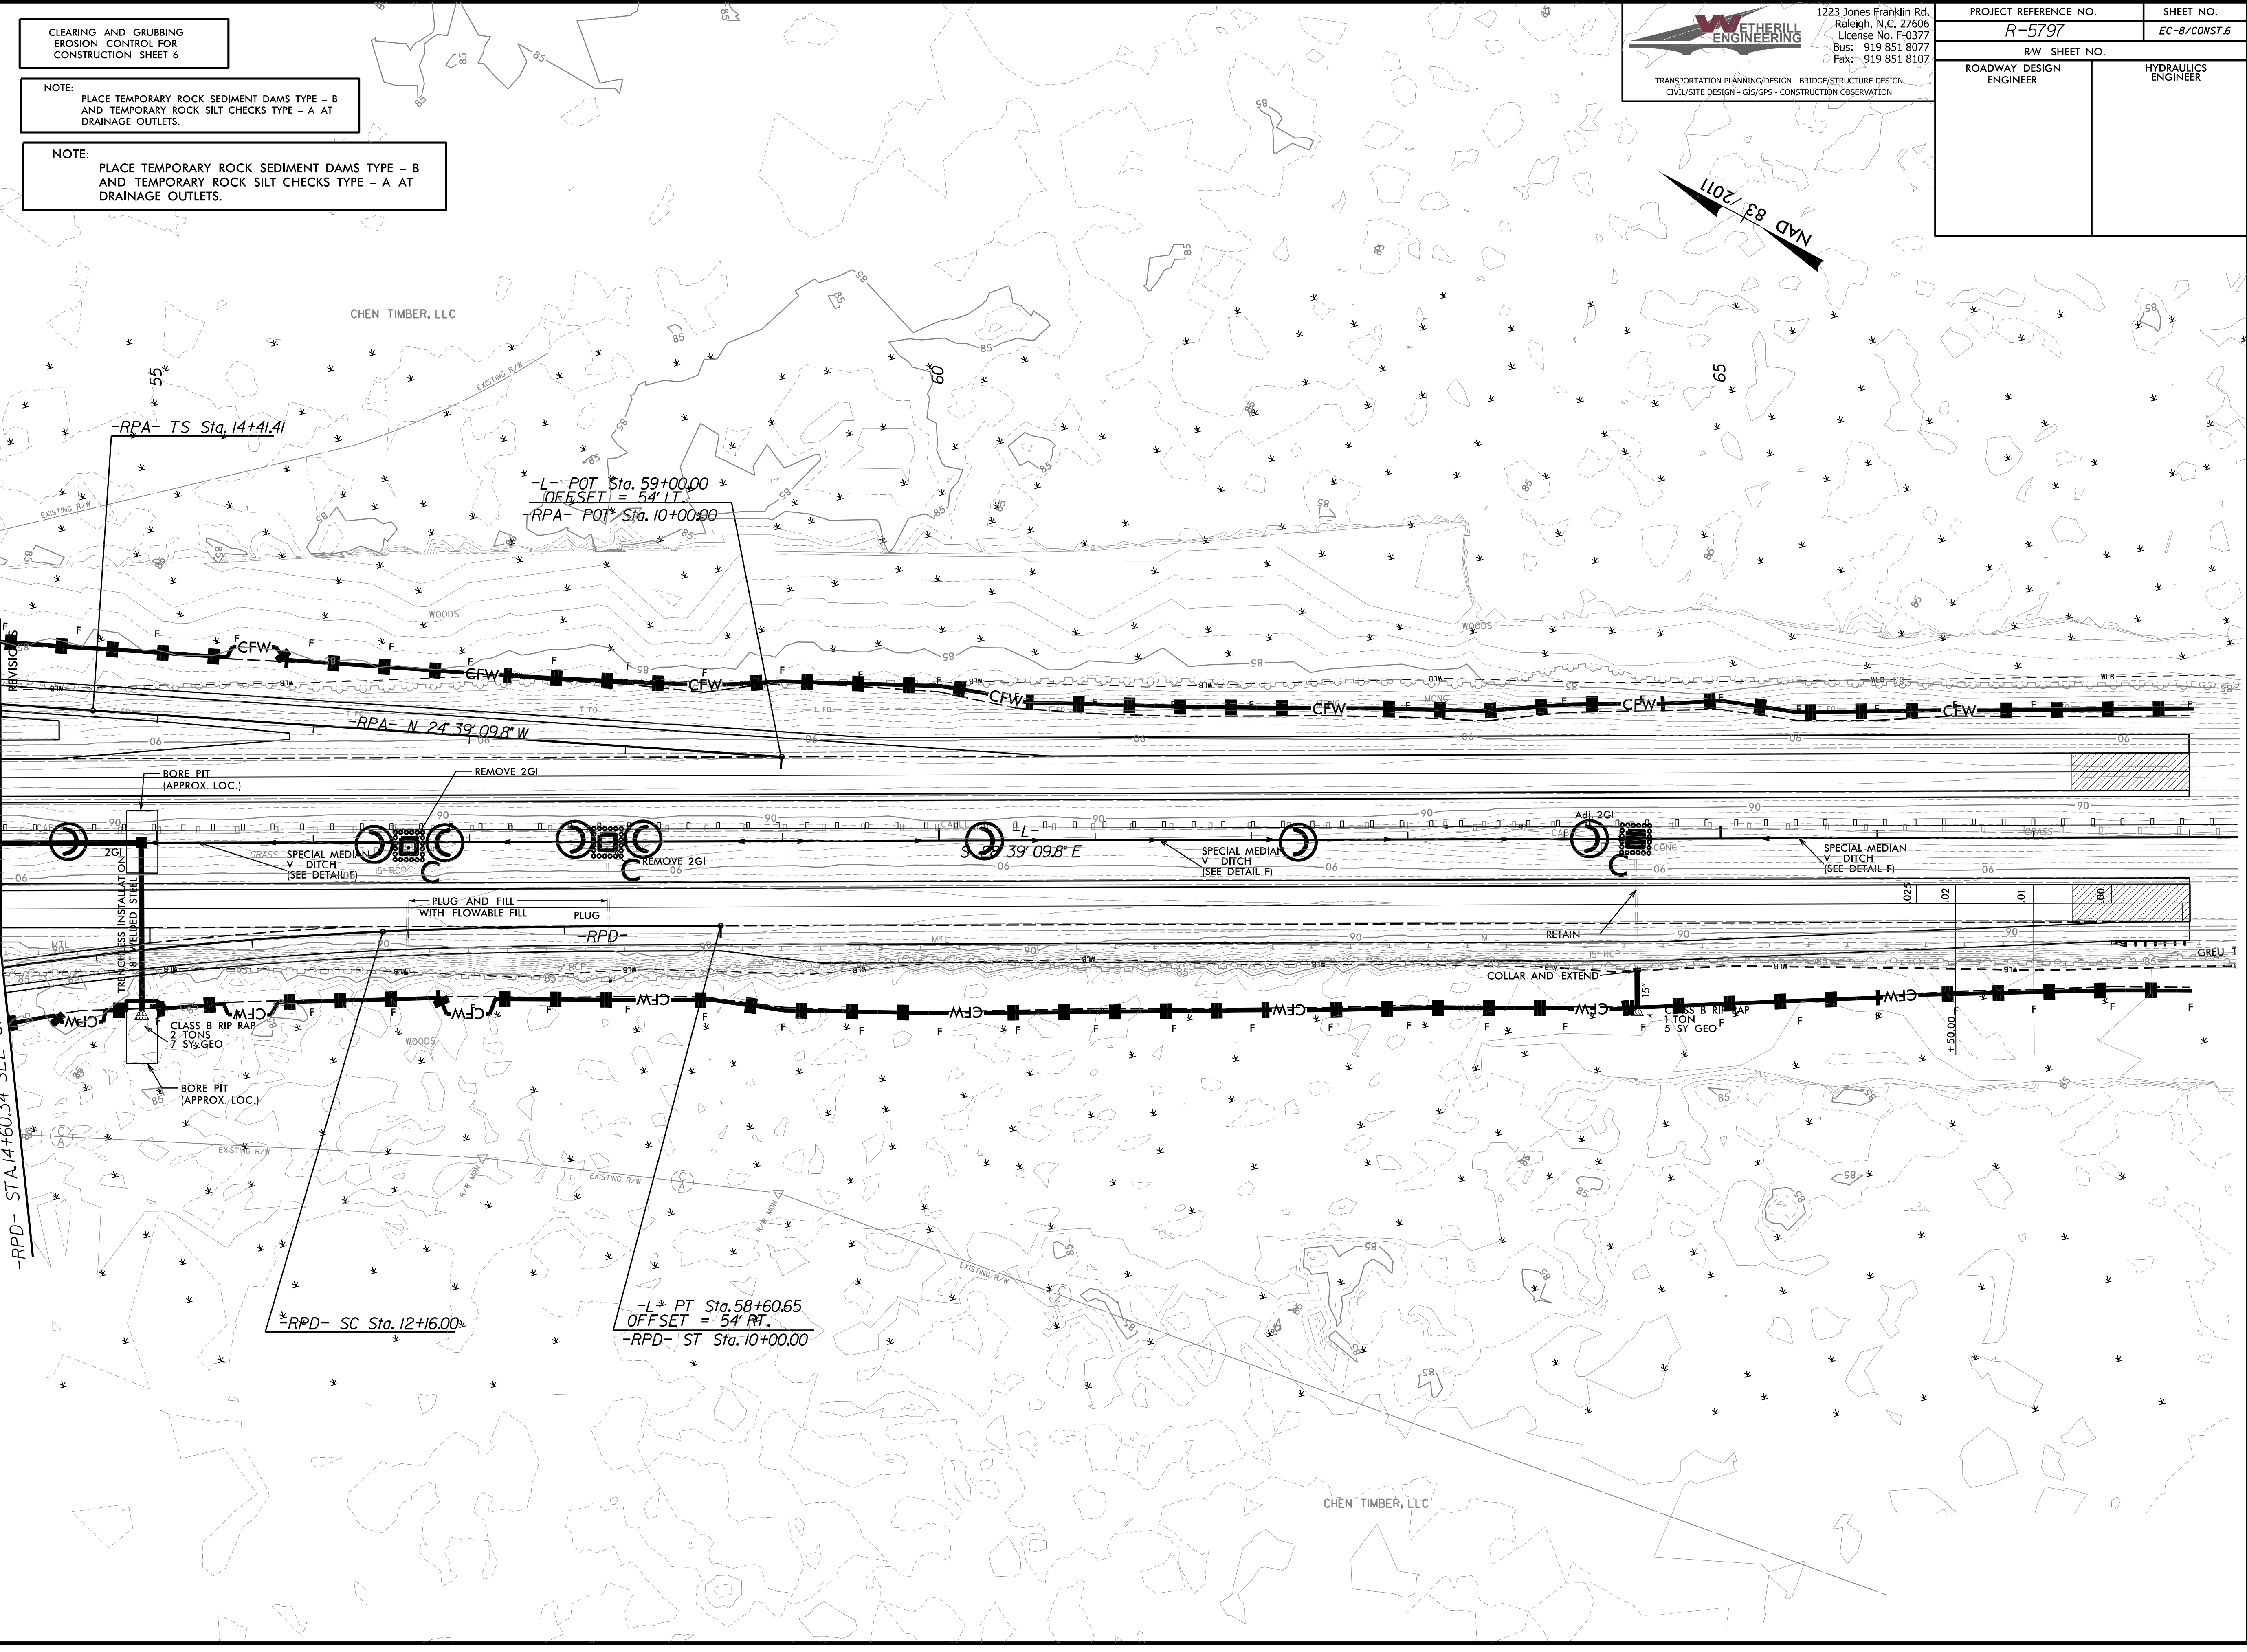

-RPA- TS Sta. 14+41.41

-L- POT Sta. 59+00.00
OFFSET = 54' LT
-RPA- POT Sta. 10+00.00

-RPA- N 24° 39' 09.8" W

S 24° 39' 09.8" E

-RPD- SC Sta. 12+16.00

-L- PT Sta. 58+60.65
OFFSET = 54' RT
-RPD- ST Sta. 10+00.00