



1223 Jones Franklin Rd.
Raleigh, N.C. 27606
License No. F-0377
Bus: 919 851 8077
Fax: 919 851 8107

TRANSPORTATION PLANNING/DESIGN - BRIDGE/STRUCTURE DESIGN
CIVIL/SITE DESIGN - GIS/GIS - CONSTRUCTION OBSERVATION

PROJECT REFERENCE NO. R-5797	SHEET NO. EC-10/CONST.B
R/W SHEET NO.	HYDRAULICS ENGINEER
ROADWAY DESIGN ENGINEER	

NOTE:
PLACE TEMPORARY ROCK SEDIMENT DAMS TYPE - B
AND TEMPORARY ROCK SILT CHECKS TYPE - A AT
DRAINAGE OUTLETS.


NOTE:
PLACE TEMPORARY ROCK SEDIMENT DAMS TYPE - B
AND TEMPORARY ROCK SILT CHECKS TYPE - A AT
DRAINAGE OUTLETS.

CLEARING AND GRUBBING
EROSION CONTROL FOR
CONSTRUCTION SHEET 8

REVISIONS

125 x 40 x 3
2 inch Skimmer
with 2.0 inch
Orifice Diameter
19 ft. weir
ID 8.1

END CONSTRUCTION
-YIC- POT STA. 46+86.00

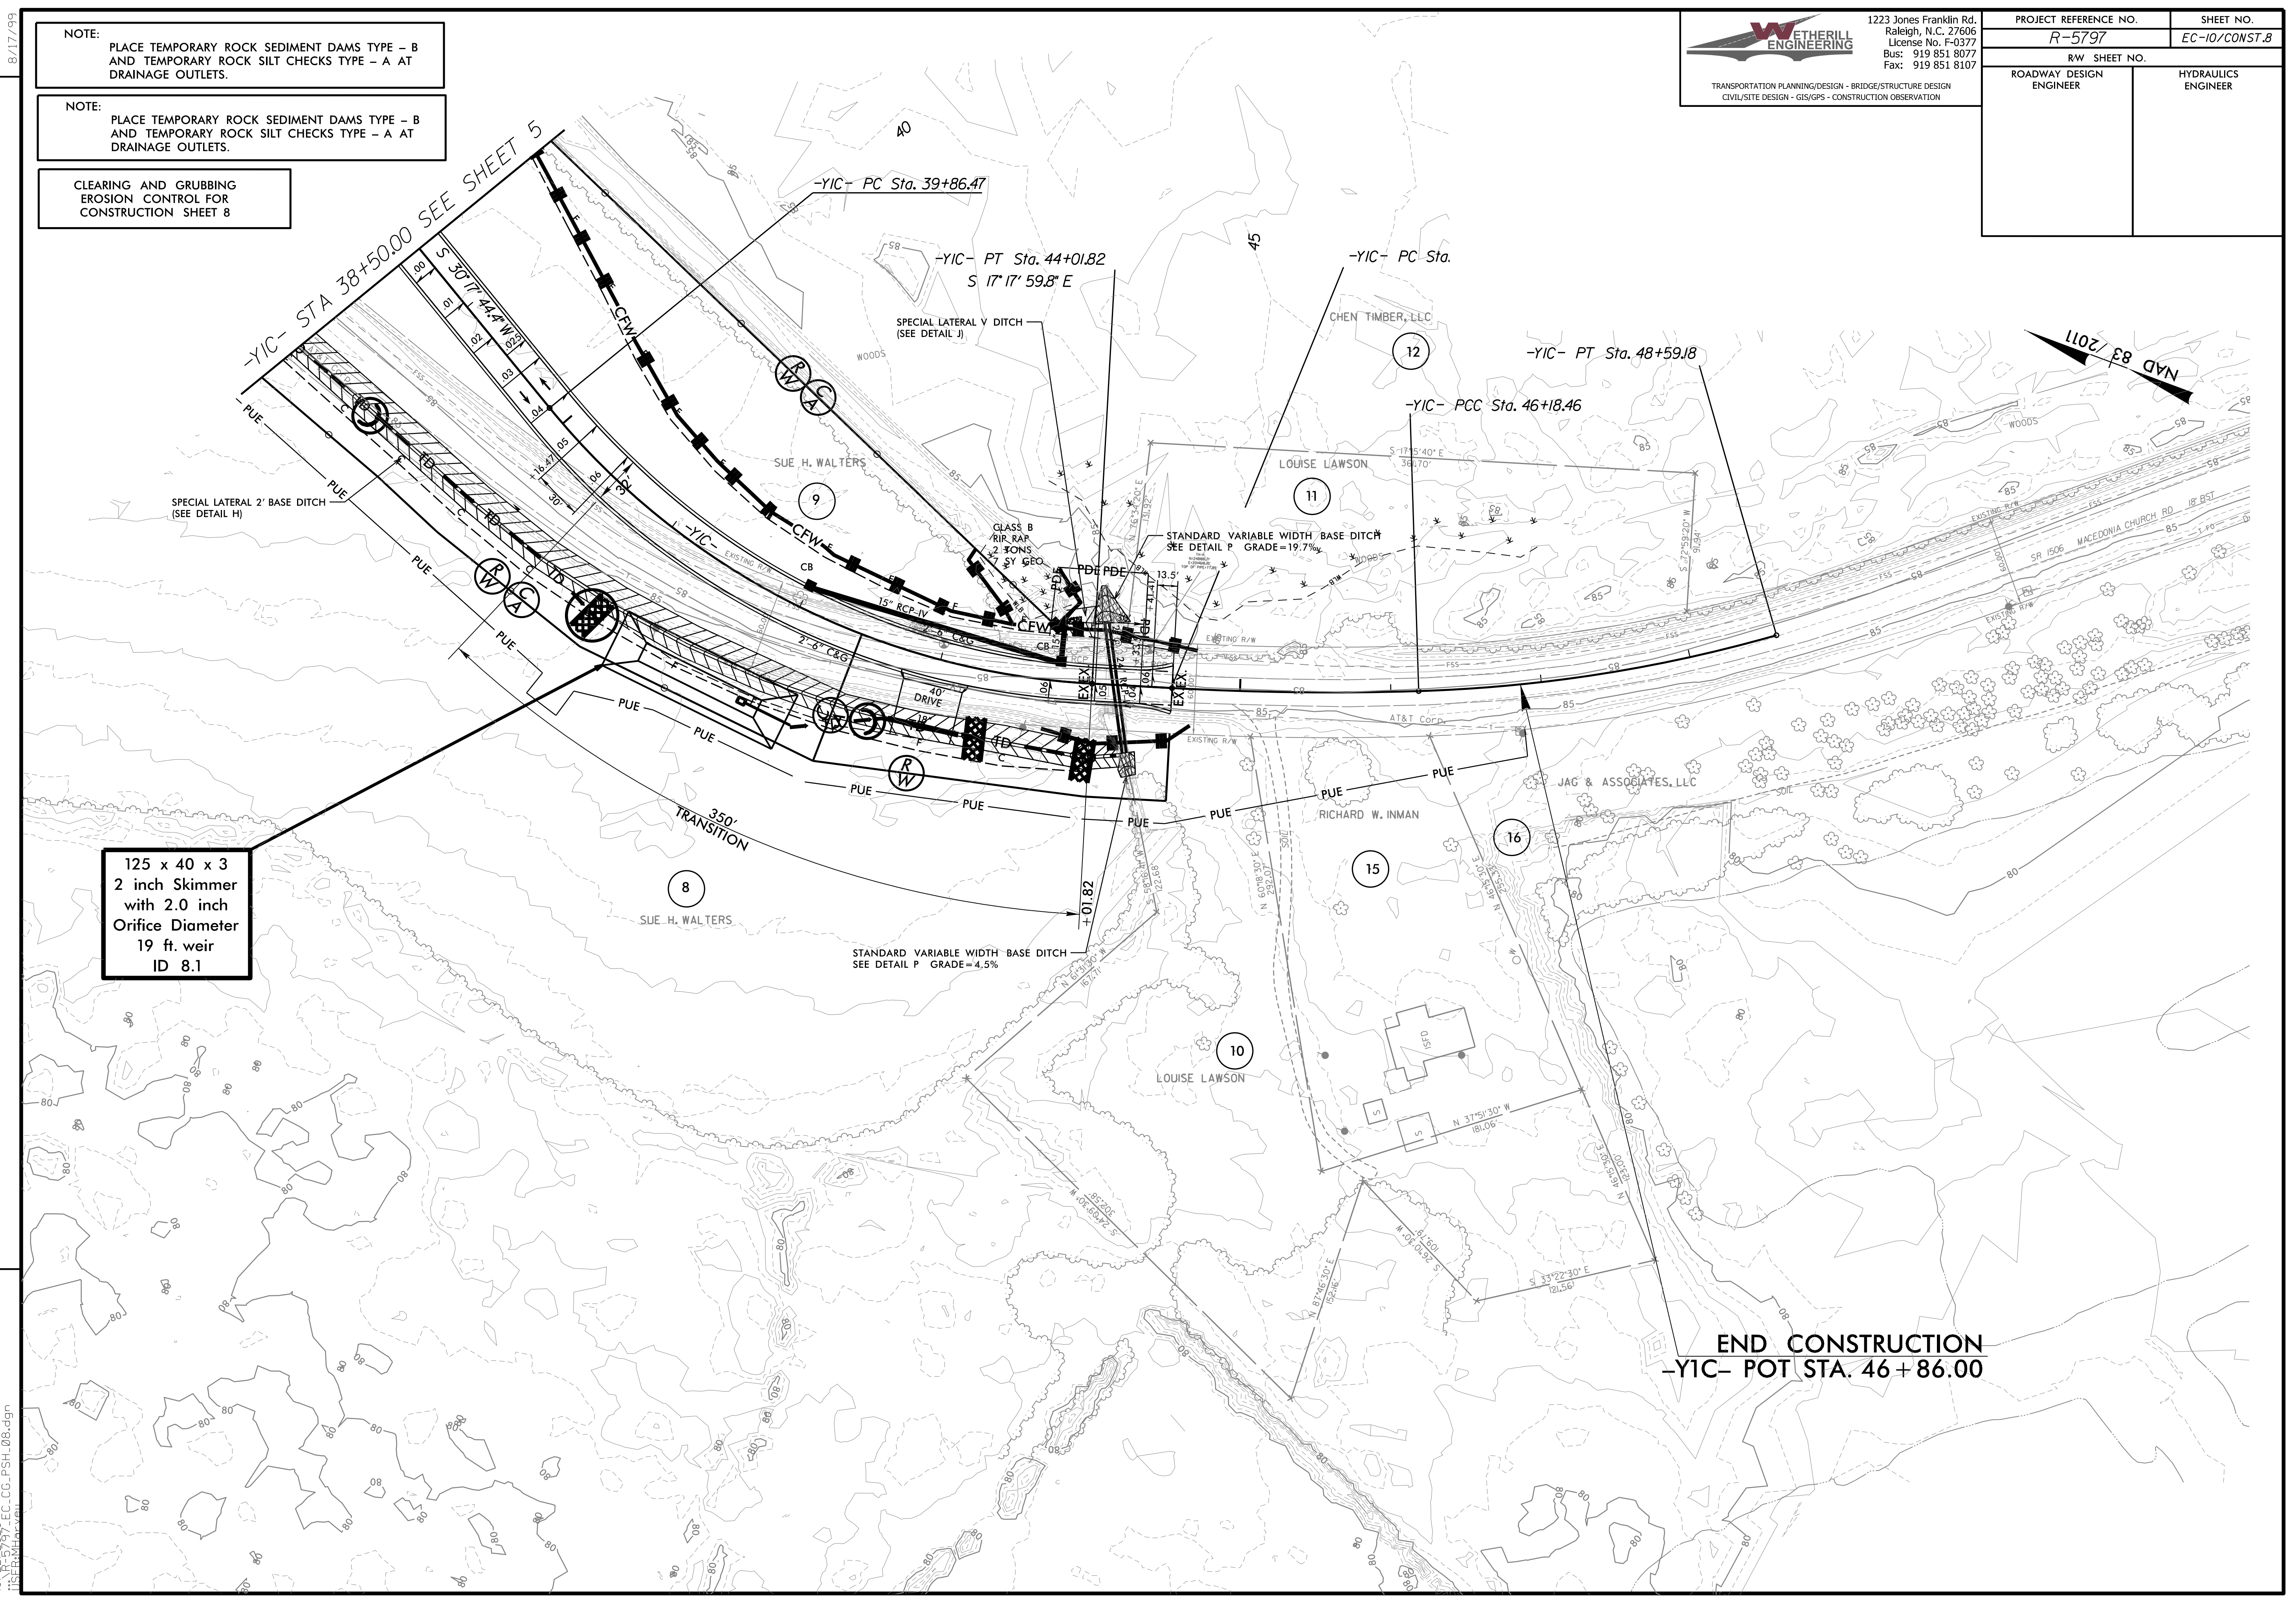

10/22/2020 EC.CG.PSH.08.dgn
USER:mls