

Place Matting for Erosion Control on Slopes Adjacent to Permitted Wetlands as Work Allows.


1223 Jones Franklin Rd.  
Raleigh, N.C. 27606  
License No. F-0377  
Bus: 919 851 8077  
Fax: 919 851 8107

**WETHERILL ENGINEERING**

TRANSPORTATION PLANNING/DESIGN - BRIDGE/STRUCTURE DESIGN  
CIVIL/SITE DESIGN - GIS/GPS - CONSTRUCTION OBSERVATION

PROJECT REFERENCE NO. <b>BR-0014</b>	SHEET NO. <b>EC-06/CONST.04</b>
RW SHEET NO.	HYDRAULICS ENGINEER
ROADWAY DESIGN ENGINEER	

**BEGIN NCDOT PROJECT BR-0014**  
**-LREV- PC STA. 14+42.12**  
**-LREV- PT Sta. 13+45.13**


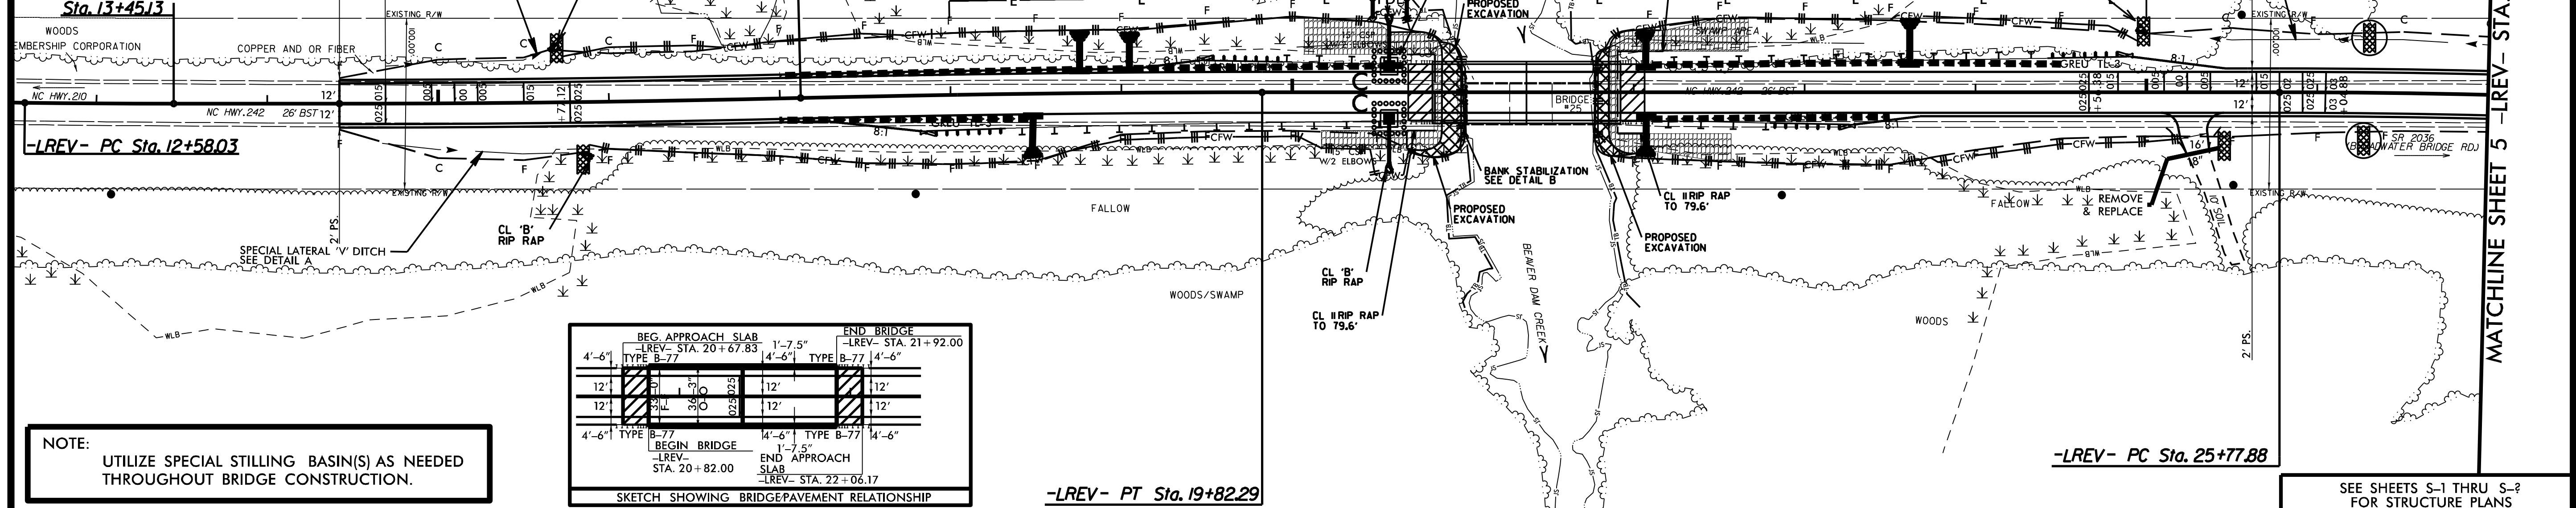


SKETCH SHOWING BRIDGE/PAVEMENT RELATIONSHIP

BEG. APPROACH SLAB -LREV- STA. 20+67.83	1'-7.5"	END BRIDGE -LREV- STA. 21+92.00
4'-6" TYPE B-77	4'-6" TYPE B-77	4'-6" TYPE B-77
12'	12'	12'
12'	12'	12'
4'-6" TYPE B-77	1'-7.5"	4'-6" TYPE B-77
BEGIN BRIDGE -LREV- STA. 20+82.00	END APPROACH SLAB -LREV- STA. 22+06.17	

**NOTE:**  
UTILIZE SPECIAL STILLING BASIN(S) AS NEEDED THROUGHOUT BRIDGE CONSTRUCTION.

SEE SHEETS S-1 THRU S-2 FOR STRUCTURE PLANS

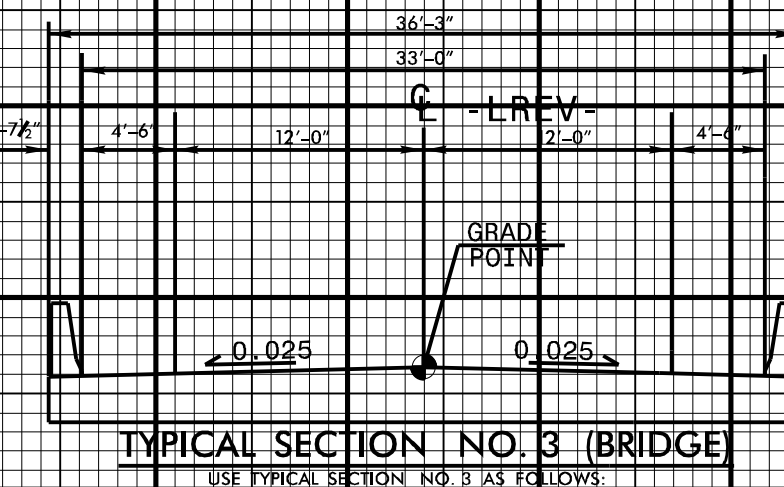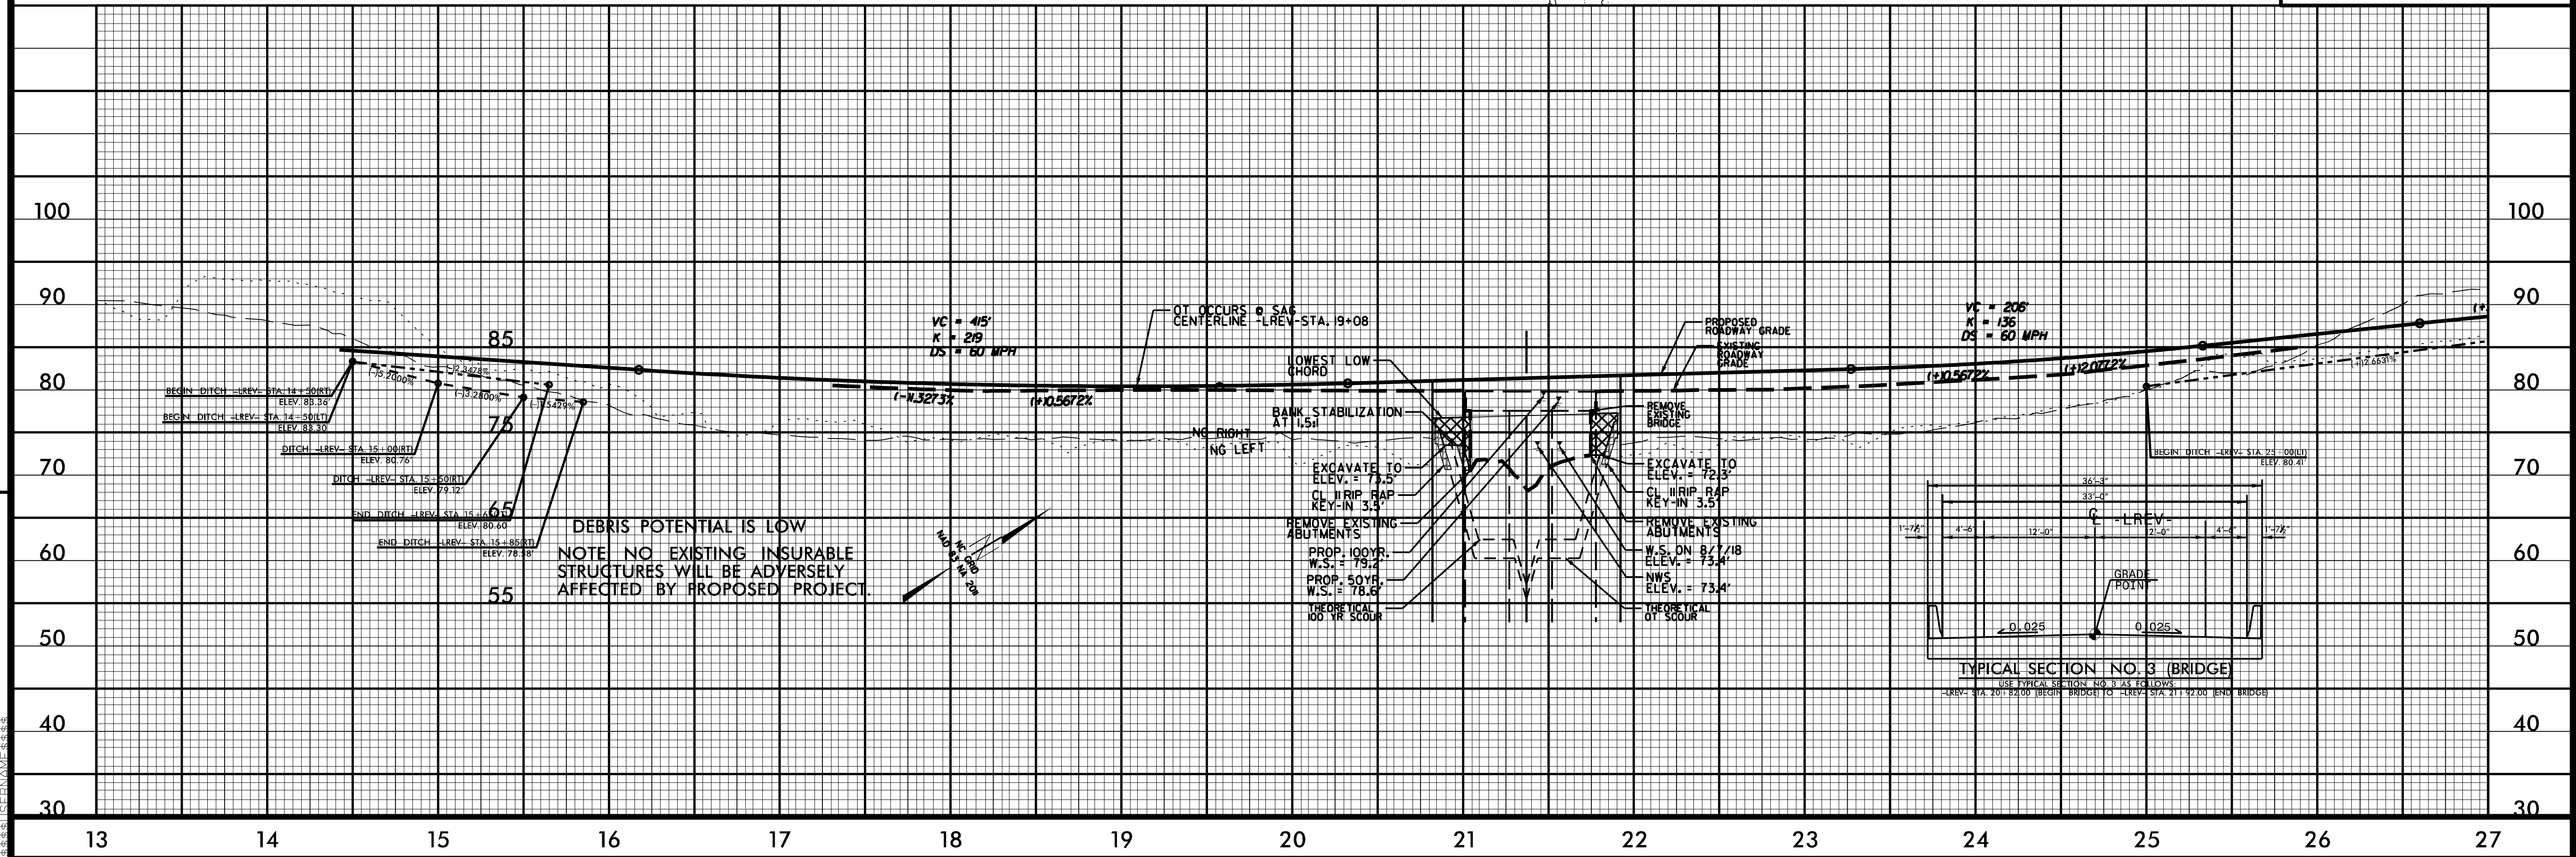

REVISIONS

8/17/99  
13  
14  
15  
16  
17  
18  
19  
20  
21  
22  
23  
24  
25  
26  
27

MATCHLINE SHEET 5 -LREV- STA. 27+00.00