


Place Matting for Erosion Control on Slopes Adjacent to Permitted Wetlands as Work Allows.

WETHERILL ENGINEERING
 1223 Jones Franklin Rd.
 Raleigh, N.C. 27606
 License No. F-0377
 Bus: 919 851 8077
 Fax: 919 851 8107

TRANSPORTATION PLANNING/DESIGN - BRIDGE/STRUCTURE DESIGN
 CIVIL/SITE DESIGN - GIS/GPS - CONSTRUCTION OBSERVATION

PROJECT REFERENCE NO. BR-0014	SHEET NO. EC-07/CONST.05
RW SHEET NO.	
ROADWAY DESIGN ENGINEER	HYDRAULICS ENGINEER


MATCHLINE SHEET 5 -LREV- STA. 27+00.00

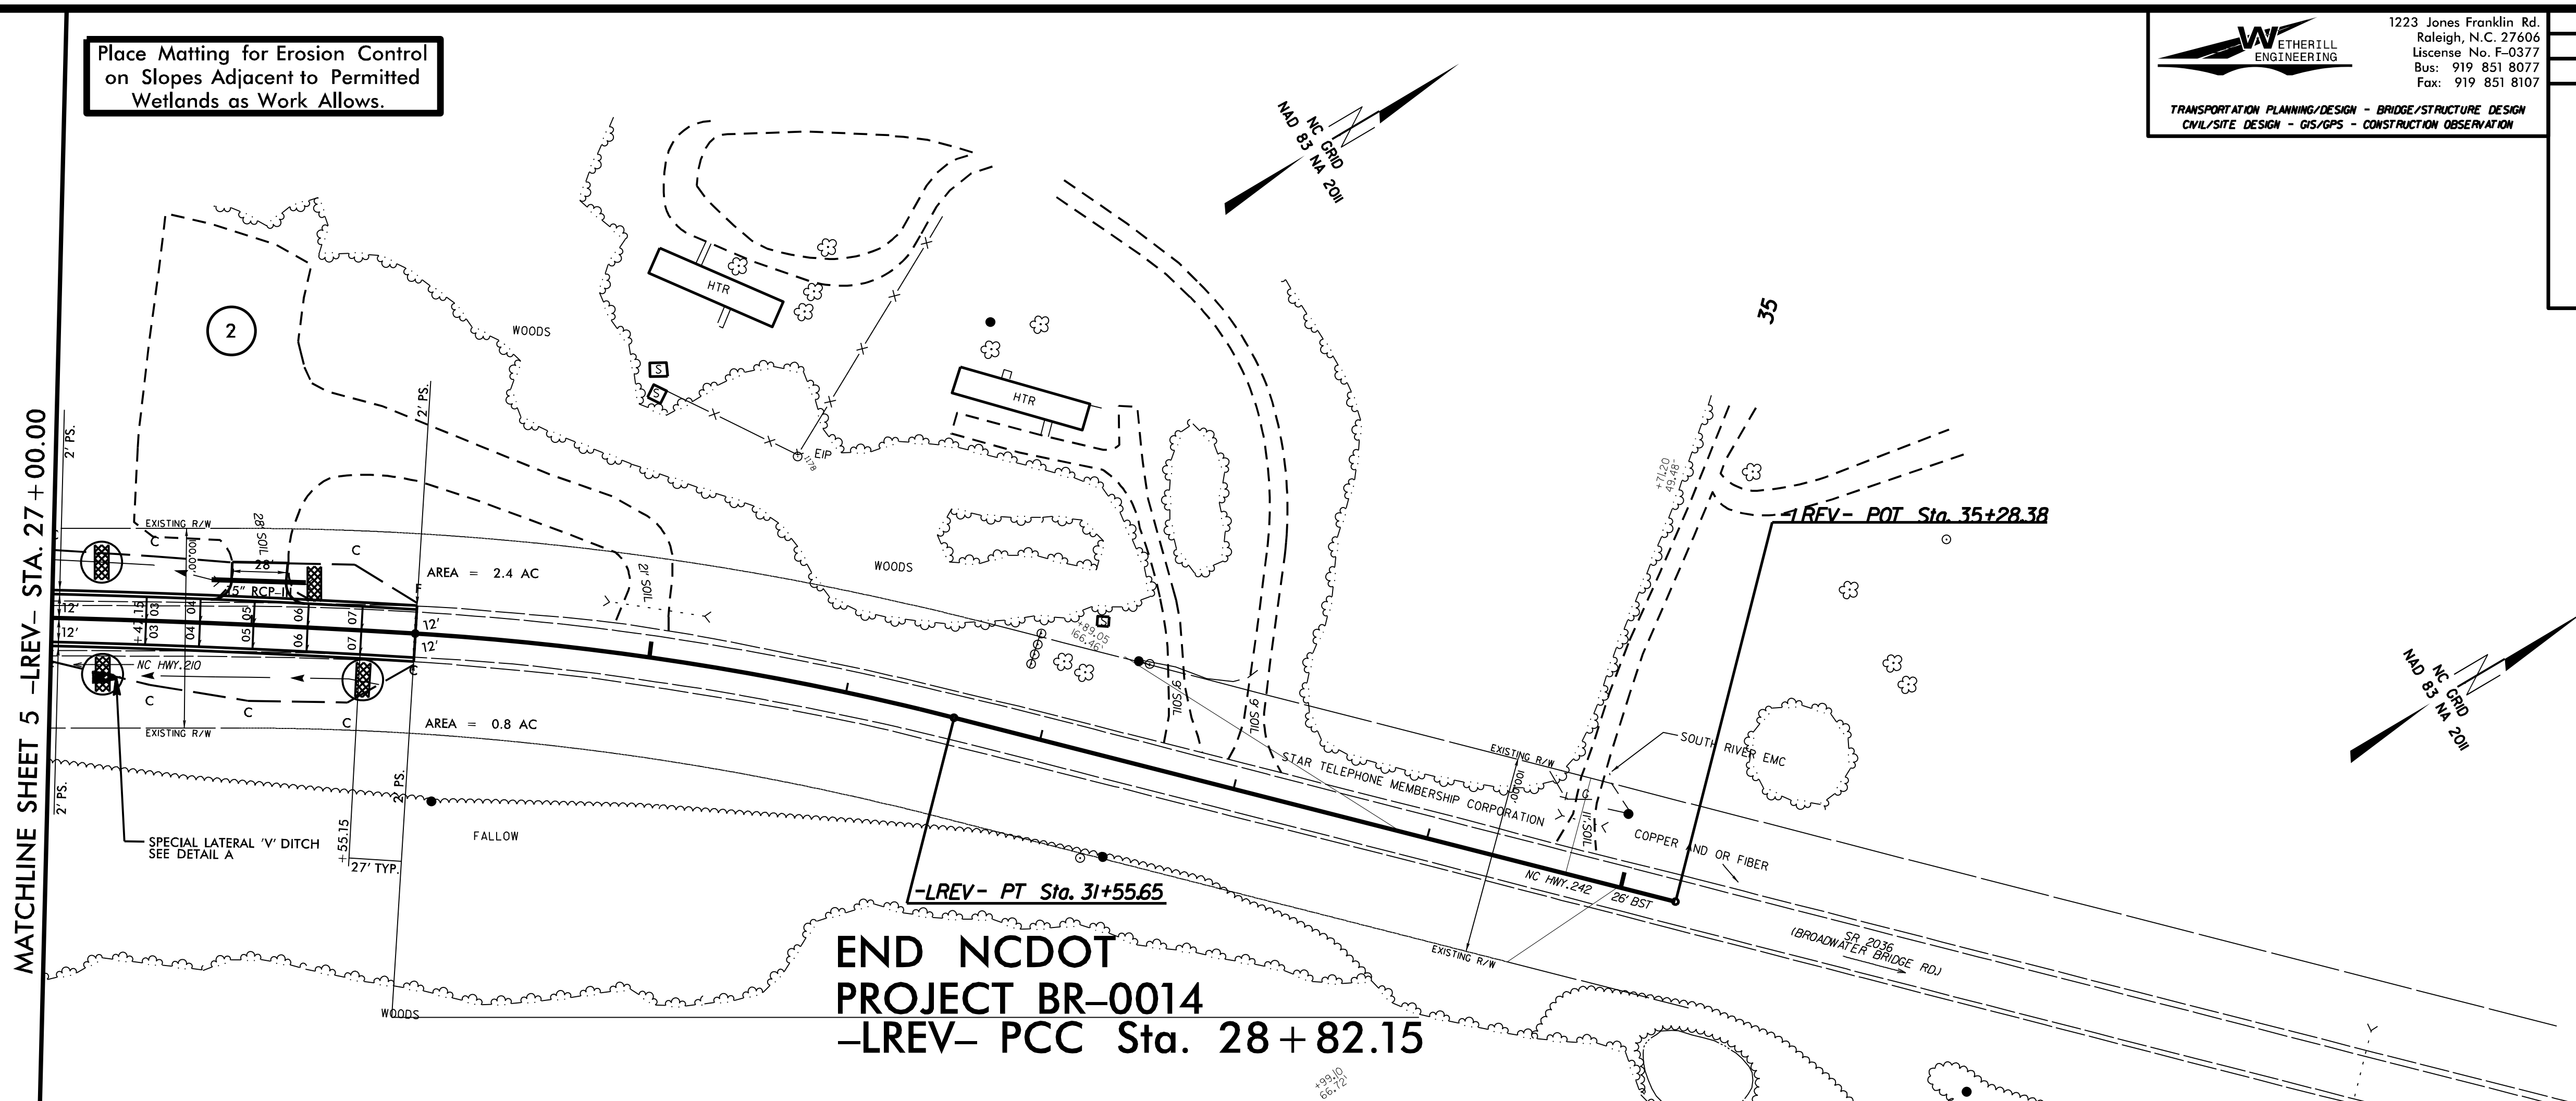

END NCDOT
 PROJECT BR-0014
 -LREV- PCC Sta. 28 + 82.15

SEE SHEETS S-1 THRU S-? FOR STRUCTURE PLANS

REVISIONS

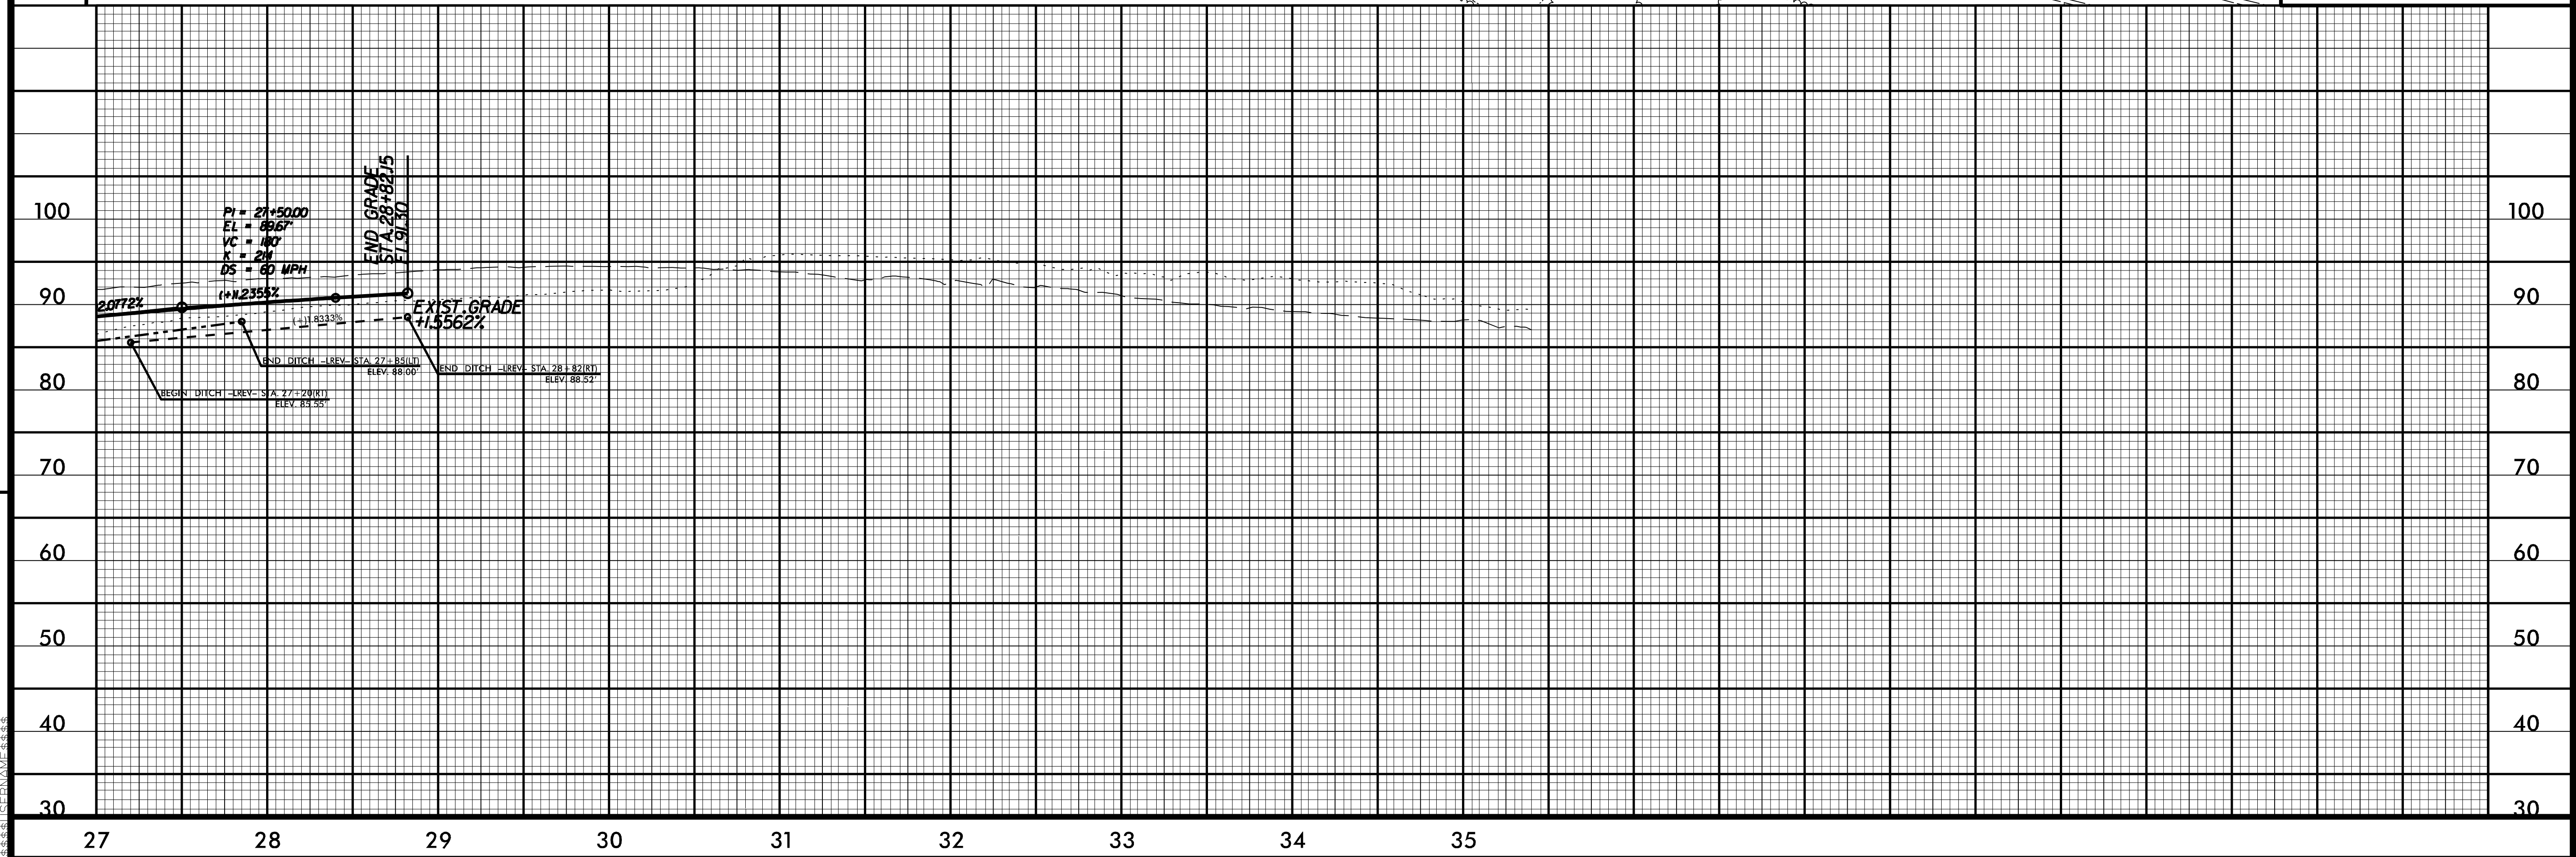

8/17/99