

8/17/99

**CONSTRUCTION SEQUENCE:**

- 1) PLACE ALL EROSION CONTROL STRUCTURES ACCORDING TO PLANS.
- 2) CONSTRUCT PROPOSED SMITH CREEK RELOCATION IN THE DRY. THIS INCLUDES ALL MATTING AND PLANTINGS AS APPROPRIATE PER PLANTING SEASON. IF PLANTING OCCURS DURING PLANTING SEASON, INSTALL PERMANENT PLANTINGS. OTHERWISE, DELAY FINAL PLANTING UNTIL PLANTING SEASON. VEGETATION SHOULD BE ESTABLISHED BEFORE PROCEEDING.
- 3) REMOVE ALL FINAL EROSION CONTROL STRUCTURES NORTH OF THE PROPOSED STREAM BEFORE DIVERTING FLOW.
- 4) DIVERT LIVE SMITH CREEK INTO PROPOSED STREAM RELOCATION. INSTALL CHANNEL PLUG AT UPSTREAM END OF THE RELOCATION.
- 5) EXTEND ROADWAY DRAINAGE NETWORK AND FILL IN SMITH CREEK AS NECESSARY TO COMPLETE ROADWAY EMBANKMENT AND GRADING.

**NOTE:**  
SEE SHEET EC-2D FOR PUMPING OPERATION DETAIL. USE WHERE APPLICABLE TO TIE PROPOSED CHANNEL TO SMITH CREEK.

**NOTE:**  
UTILIZE TEMPORARY SEDIMENT BASIN OR SPECIAL STILLING BASIN(S) AS STILLING BASIN WHERE APPLICABLE.



**INSTALL MATTING FOR EROSION CONTROL IN THE PROPOSED DITCH LINE.**

**NOTE:**  
USE 1.0 FT WEIR HEIGHT FOR TEMPORARY ROCK SILT CHECKS TYPE - A THAT ARE NOT LABELED.

**FINAL EROSION CONTROL FOR CONSTRUCTION SHEET 6**

**Kimley Horn**  
421 FAYETTEVILLE STREET, SUITE 600  
RALEIGH, NC 27601

PROJECT REFERENCE NO. <b>U-2579BA</b>	SHEET NO. <b>EC-10/CONST.6</b>
RW SHEET NO.	
ROADWAY DESIGN ENGINEER	HYDRAULICS ENGINEER
<b>DOCUMENT NOT CONSIDERED FINAL UNLESS ALL SIGNATURES COMPLETED</b>	

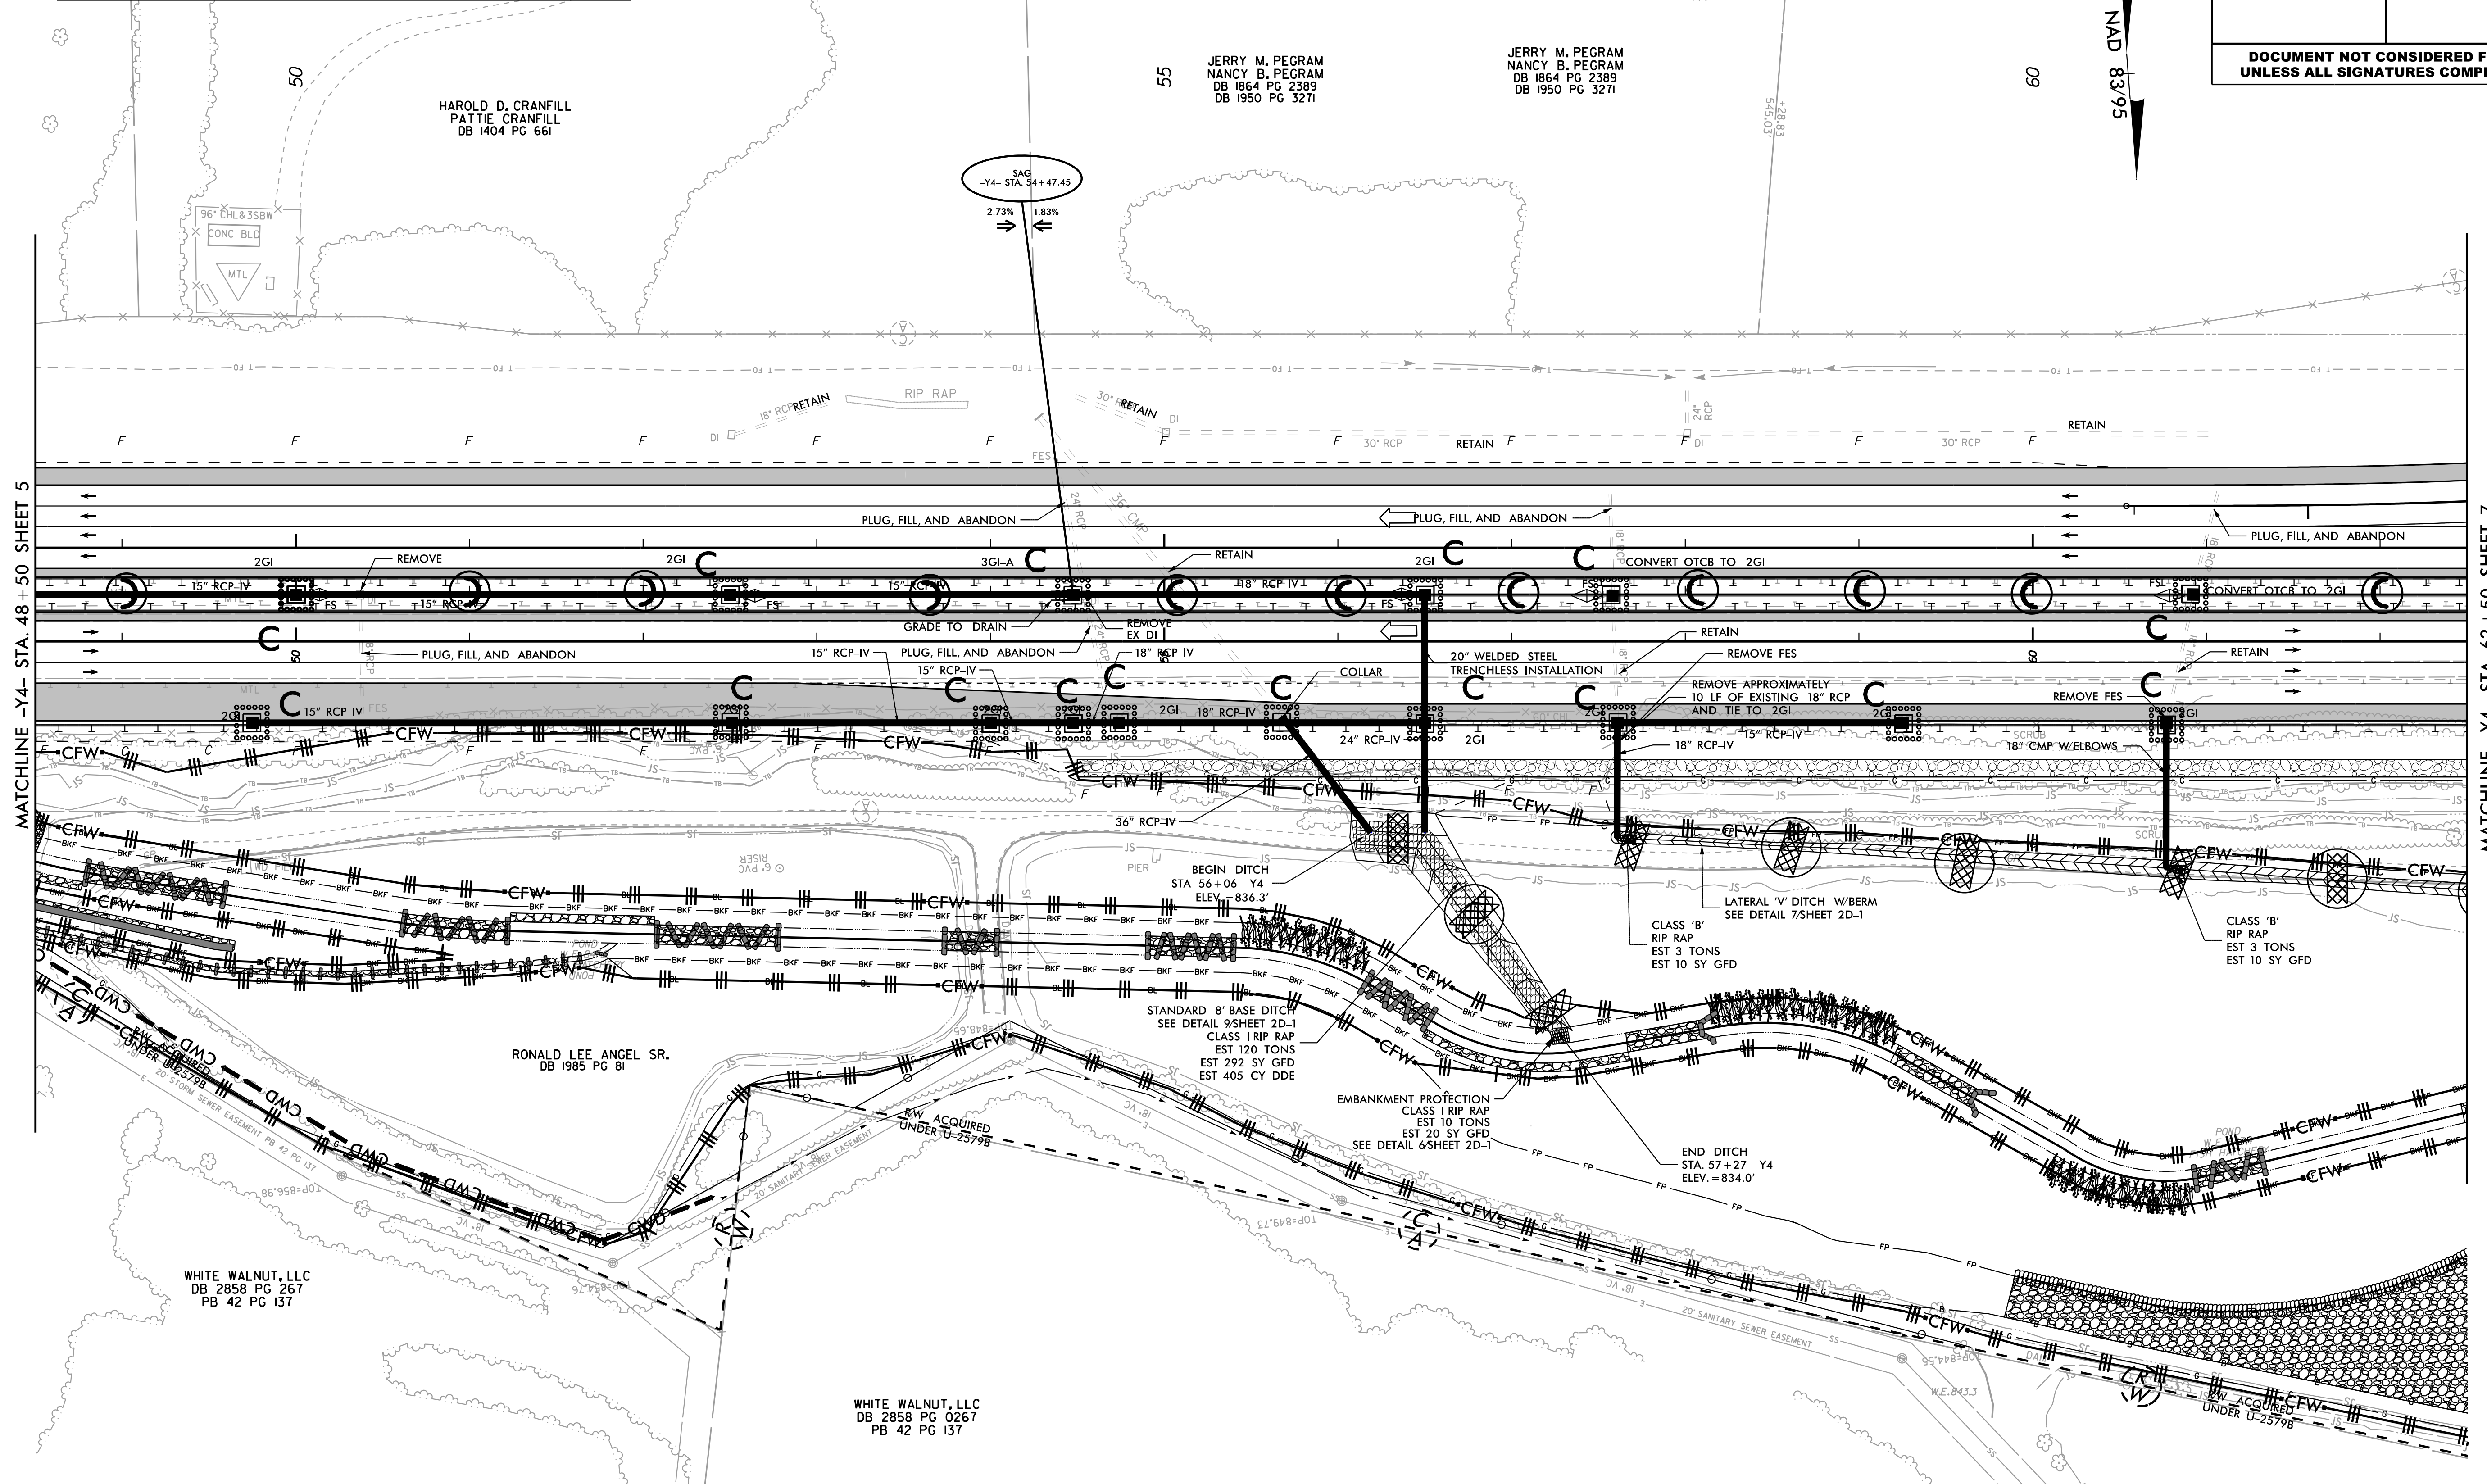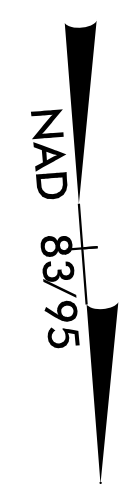

REVISIONS

MATCHLINE -Y4- STA. 48+50 SHEET 5

MATCHLINE -Y4- STA. 62+50 SHEET 7

PAVED SHOULDER

**NOTE :**  
FOR -Y4EB- PROFILE SEE SHEET 9  
FOR -Y4WB- PROFILE SEE SHEET 11