



NOTE: THE DETAILS BELOW REPRESENT A PRECAST CONCRETE GRAVITY WALL WITH NATURAL BOULDER APPEARANCE ALONG FACE (PER PLANS). THIS PRODUCT OR A COMPARABLE PRODUCT CAN BE UTILIZED ON THIS PROJECT. A PRODUCT SUBMITTAL AND DESIGN TO BE APPROVED BY THE ENGINEER WILL BE REQUIRED.

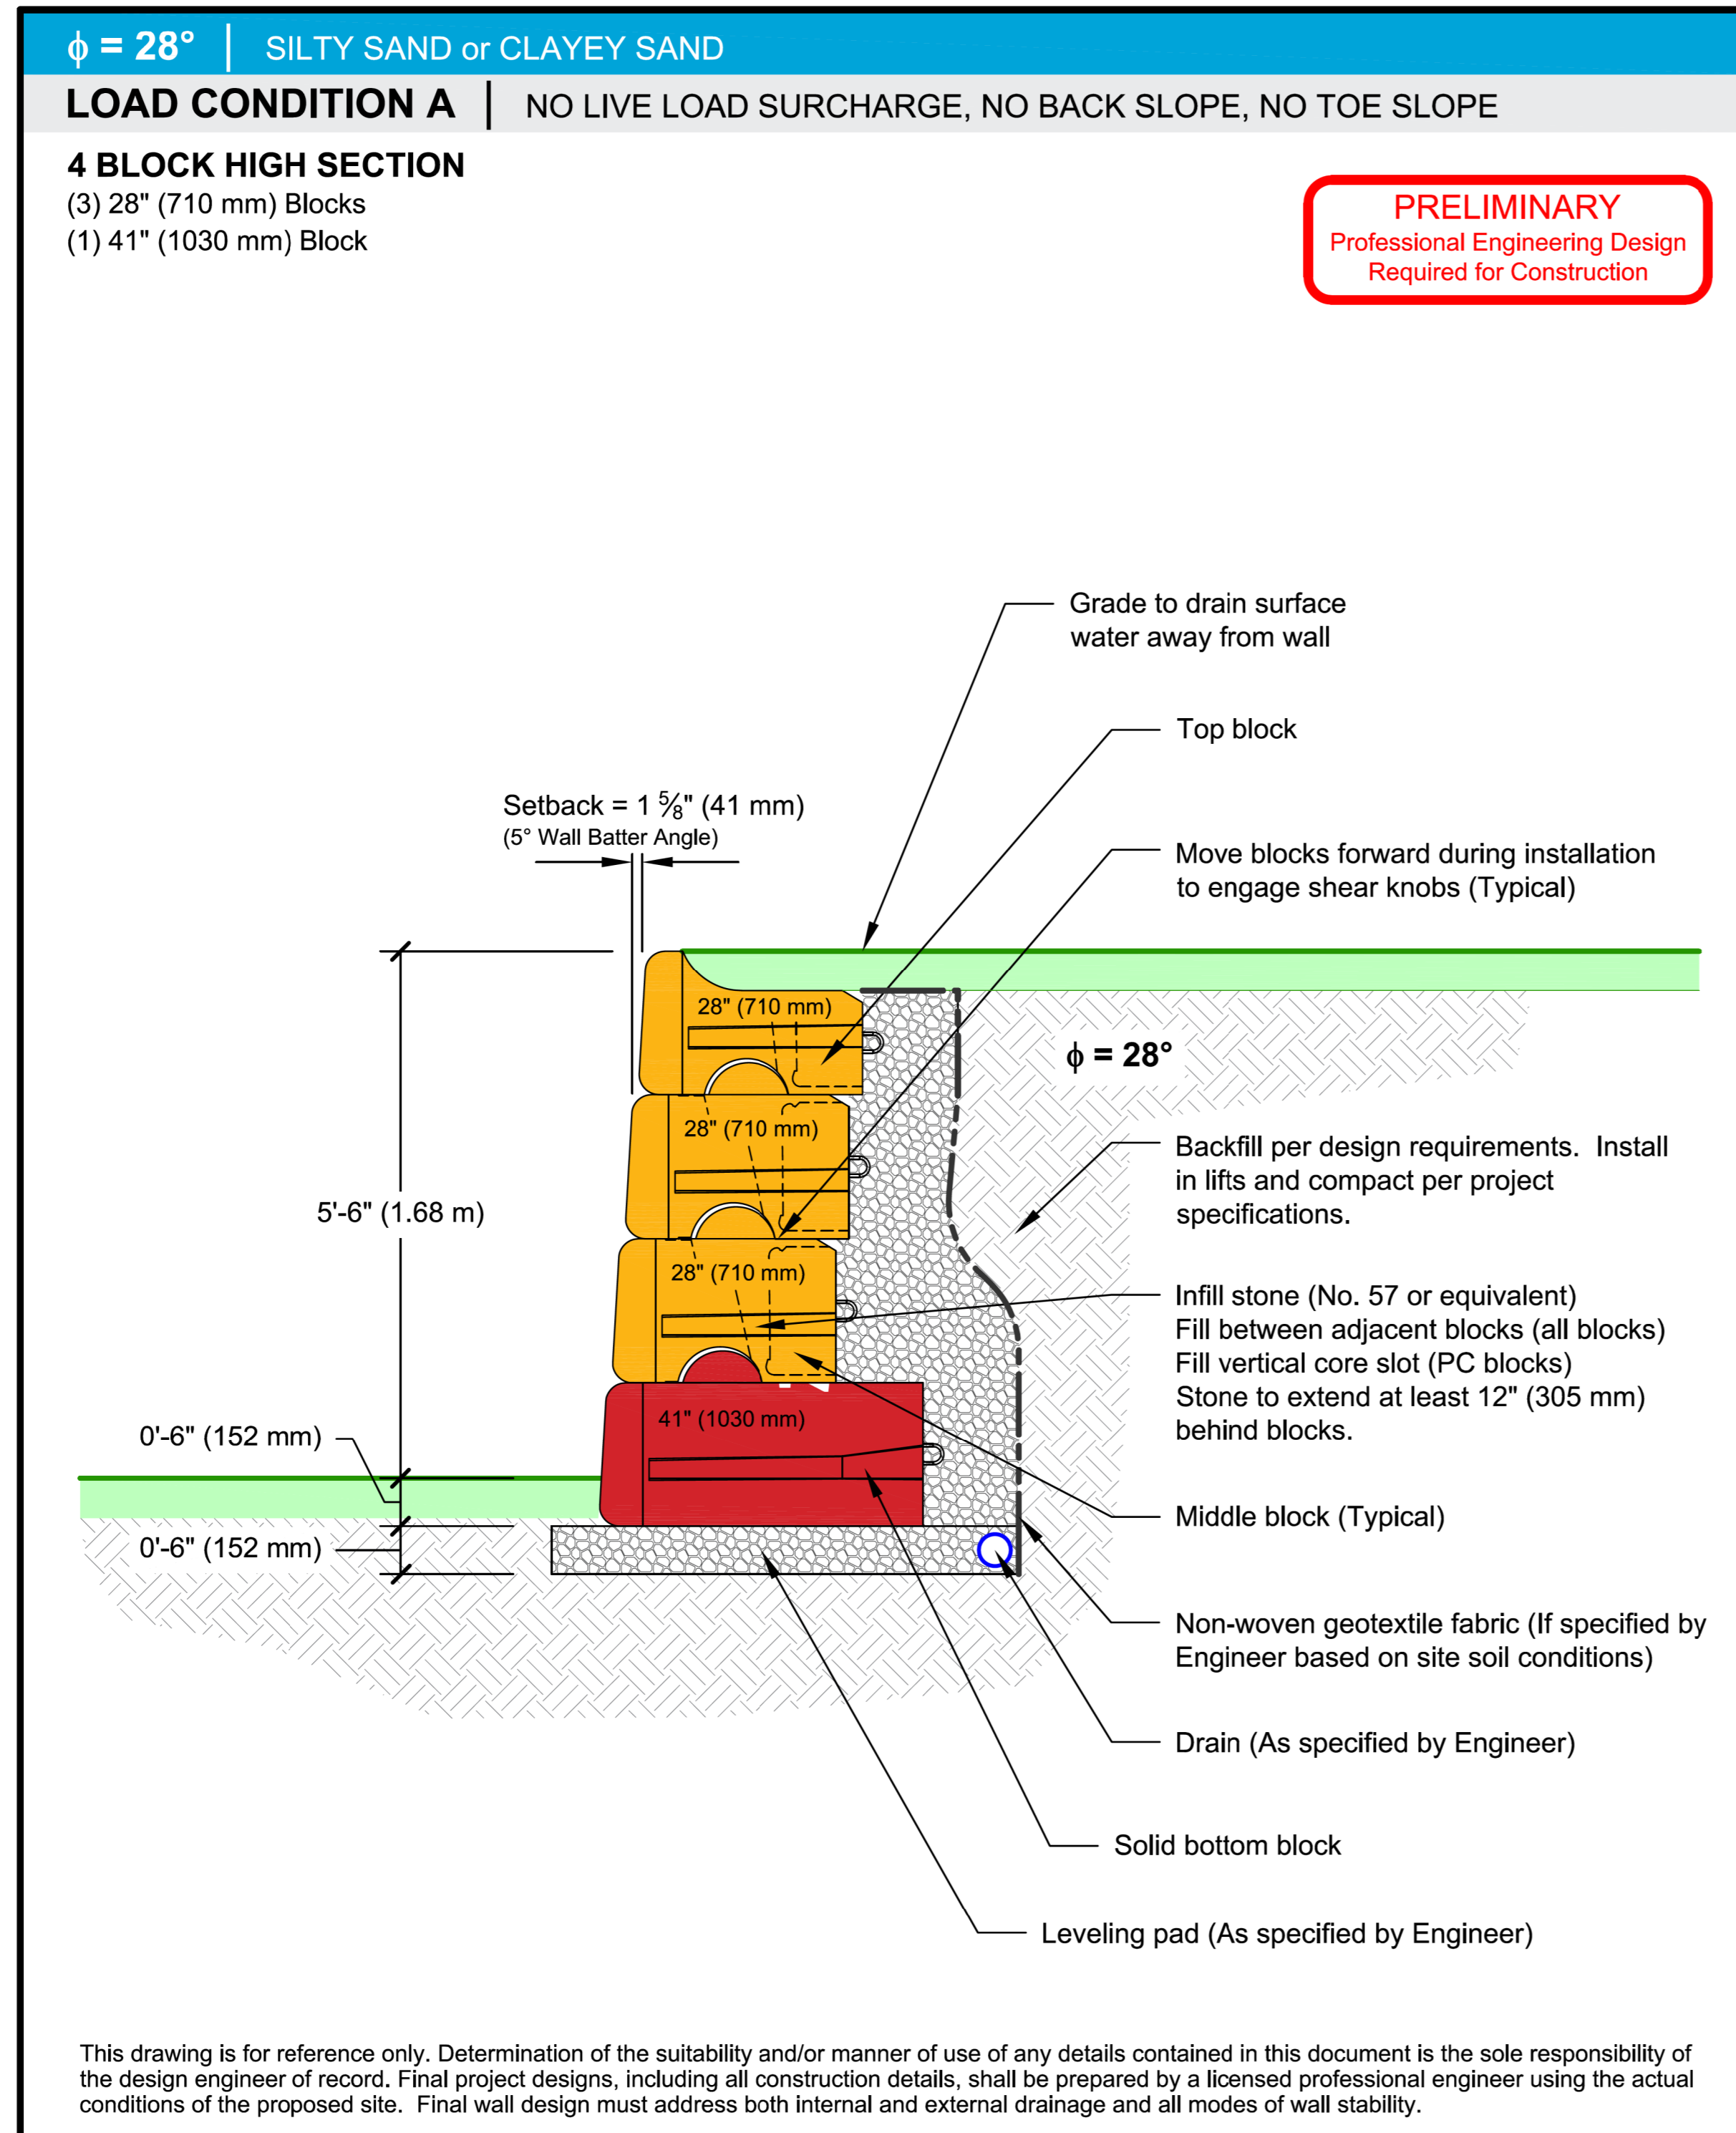

DRAWN BY:	TITLE: Preliminary Wall Section
APPROVED BY:	Silty Sand or Clayey Sand, φ = 28°
DATE:	No Live Load Surcharge, No Back Slope, No Toe Slope
SHEET:	FILE: A_28_B_41_72_cad.dwg

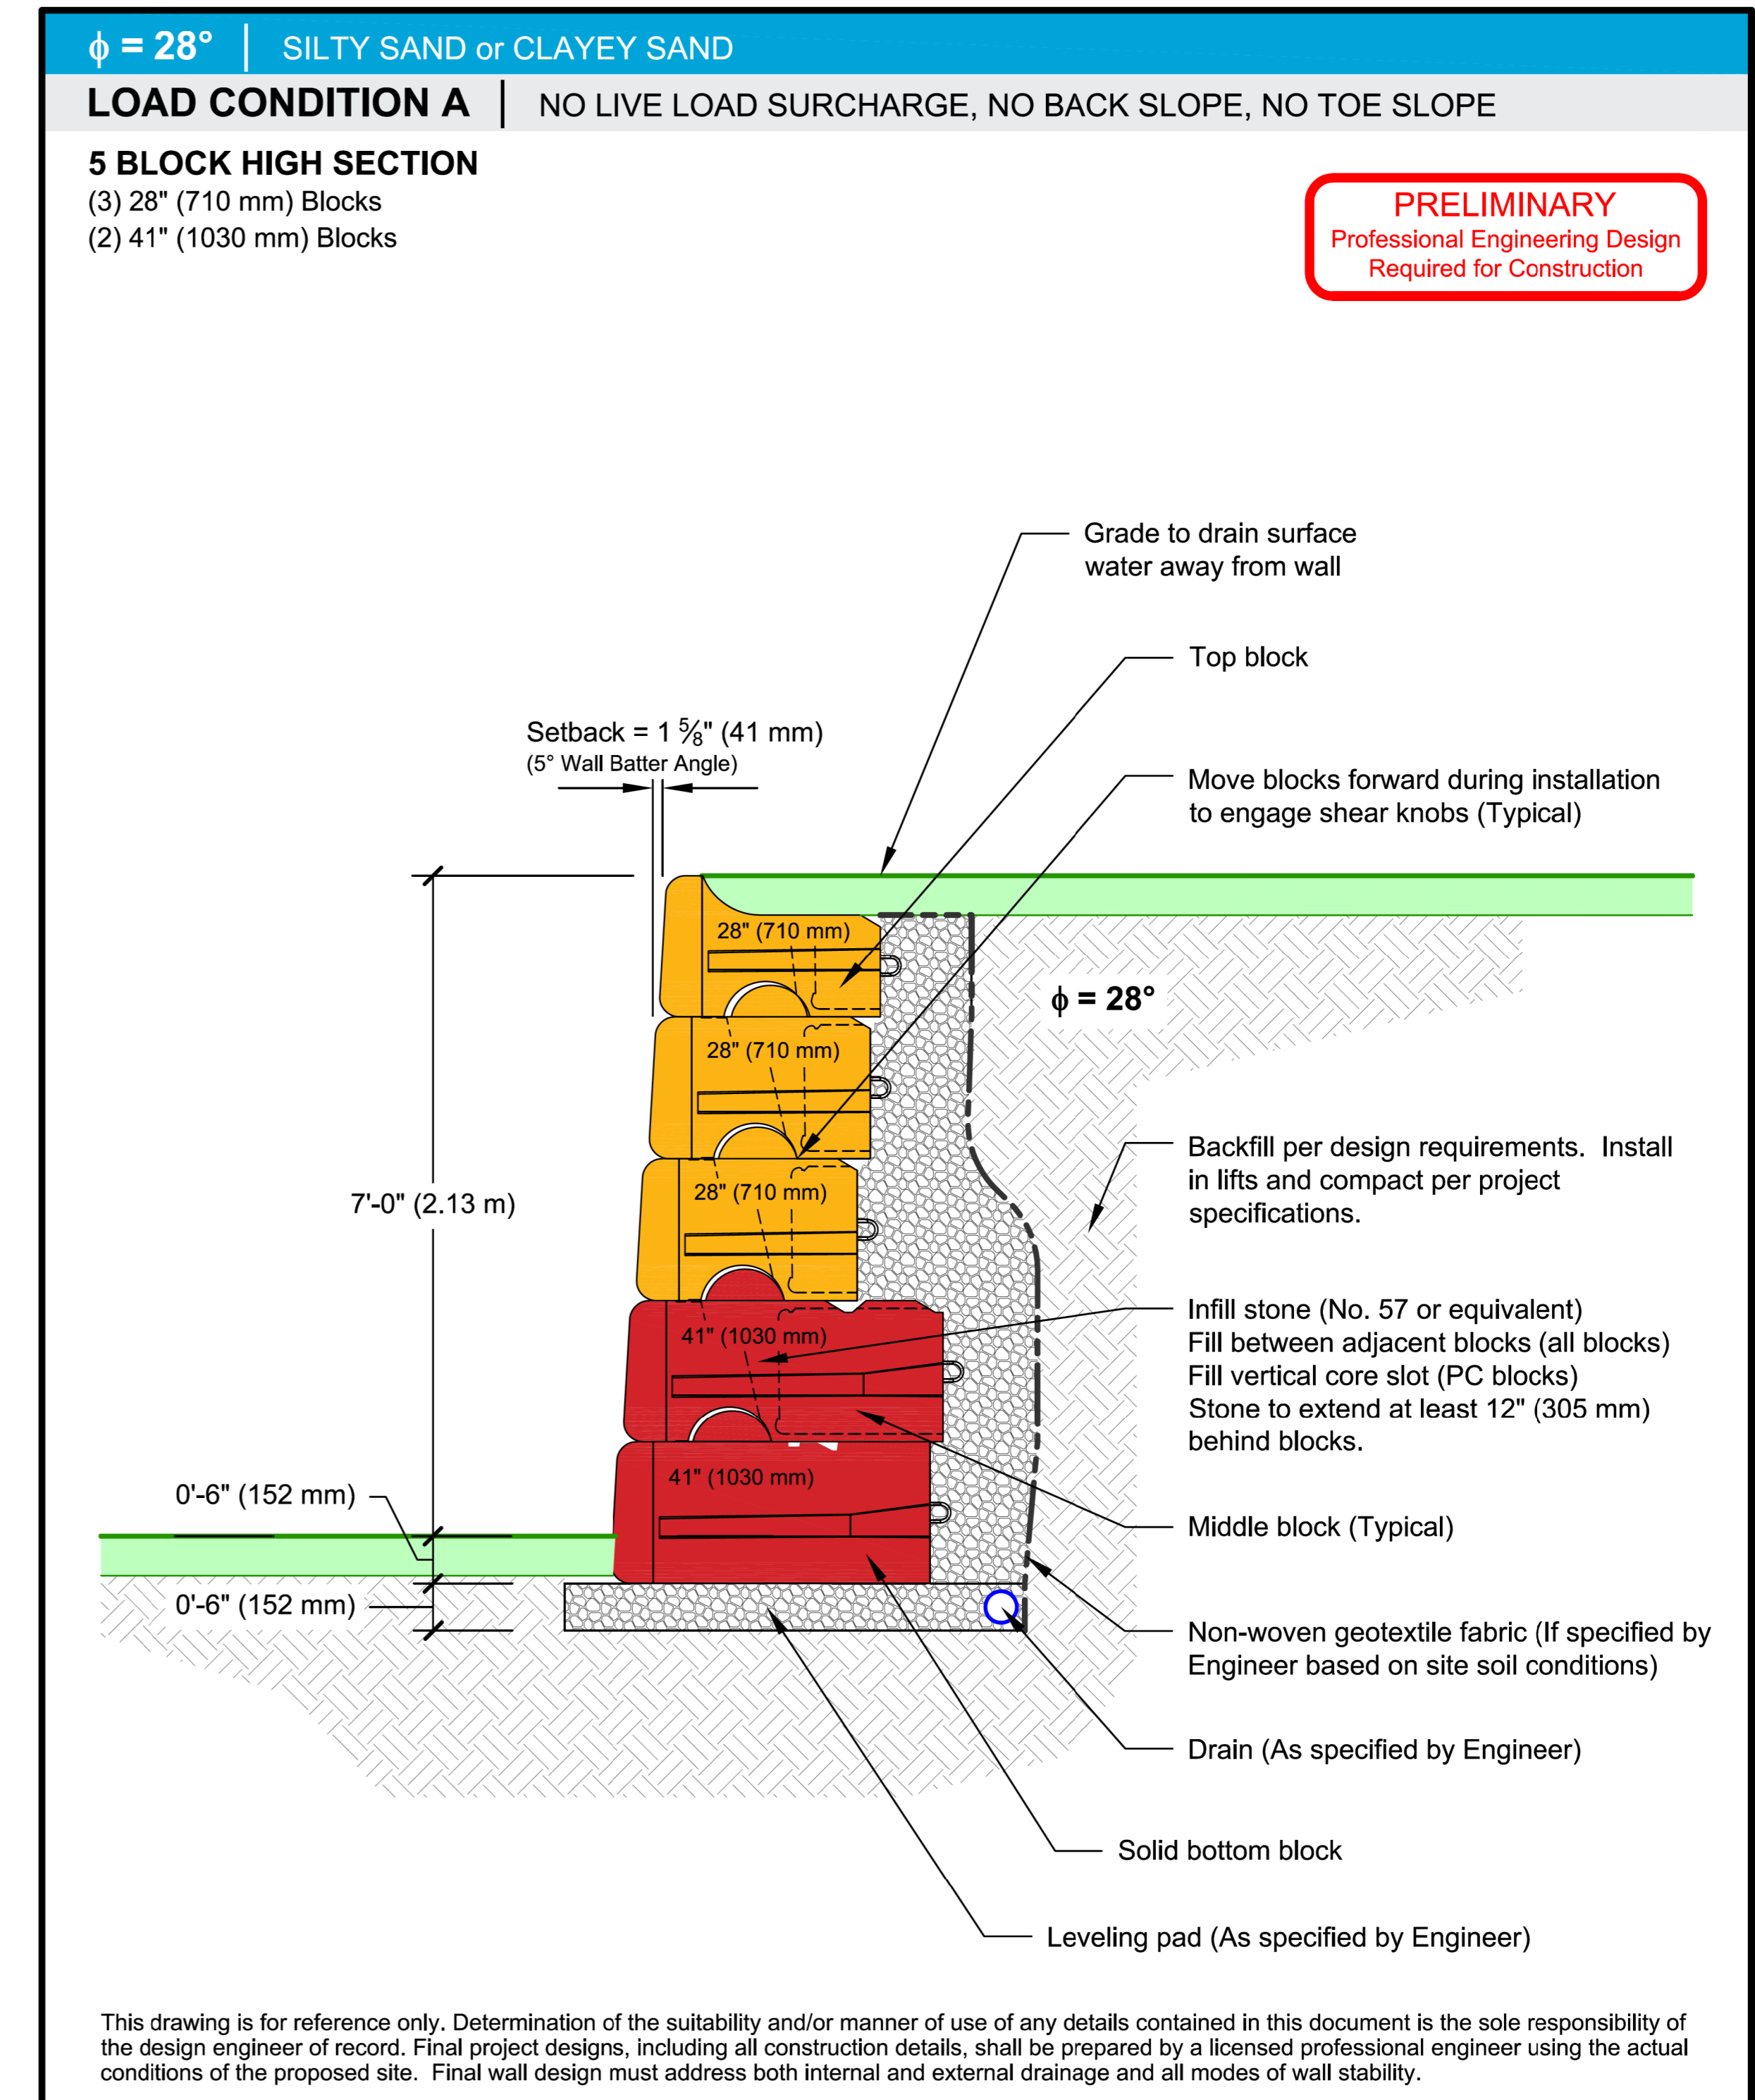

DRAWN BY:	TITLE: Preliminary Wall Section
APPROVED BY:	Silty Sand or Clayey Sand, φ = 28°
DATE:	No Live Load Surcharge, No Back Slope, No Toe Slope
SHEET:	FILE: A_28_B_41_90_cad.dwg

5/14/99