
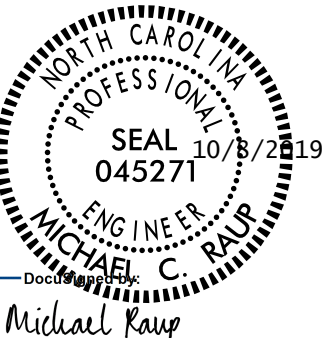
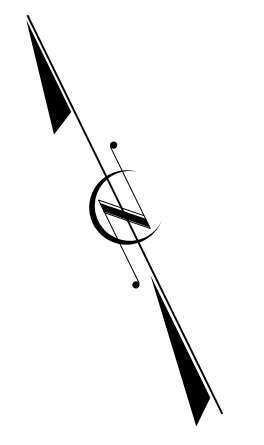
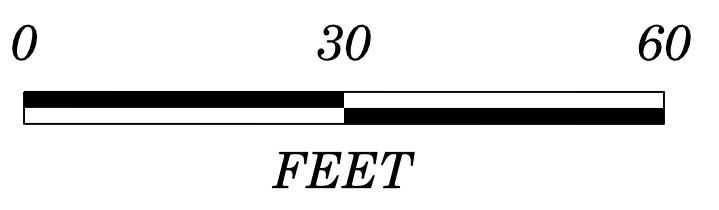


PROJECT REFERENCE NO. R-4707	SHEET NO. W-1
R/W SHEET NO.	
GEOTECHNICAL ENGINEER  MICHAEL C. RAUP DOCUMENT NOT CONSIDERED FINAL UNLESS ALL SIGNATURES COMPLETED	

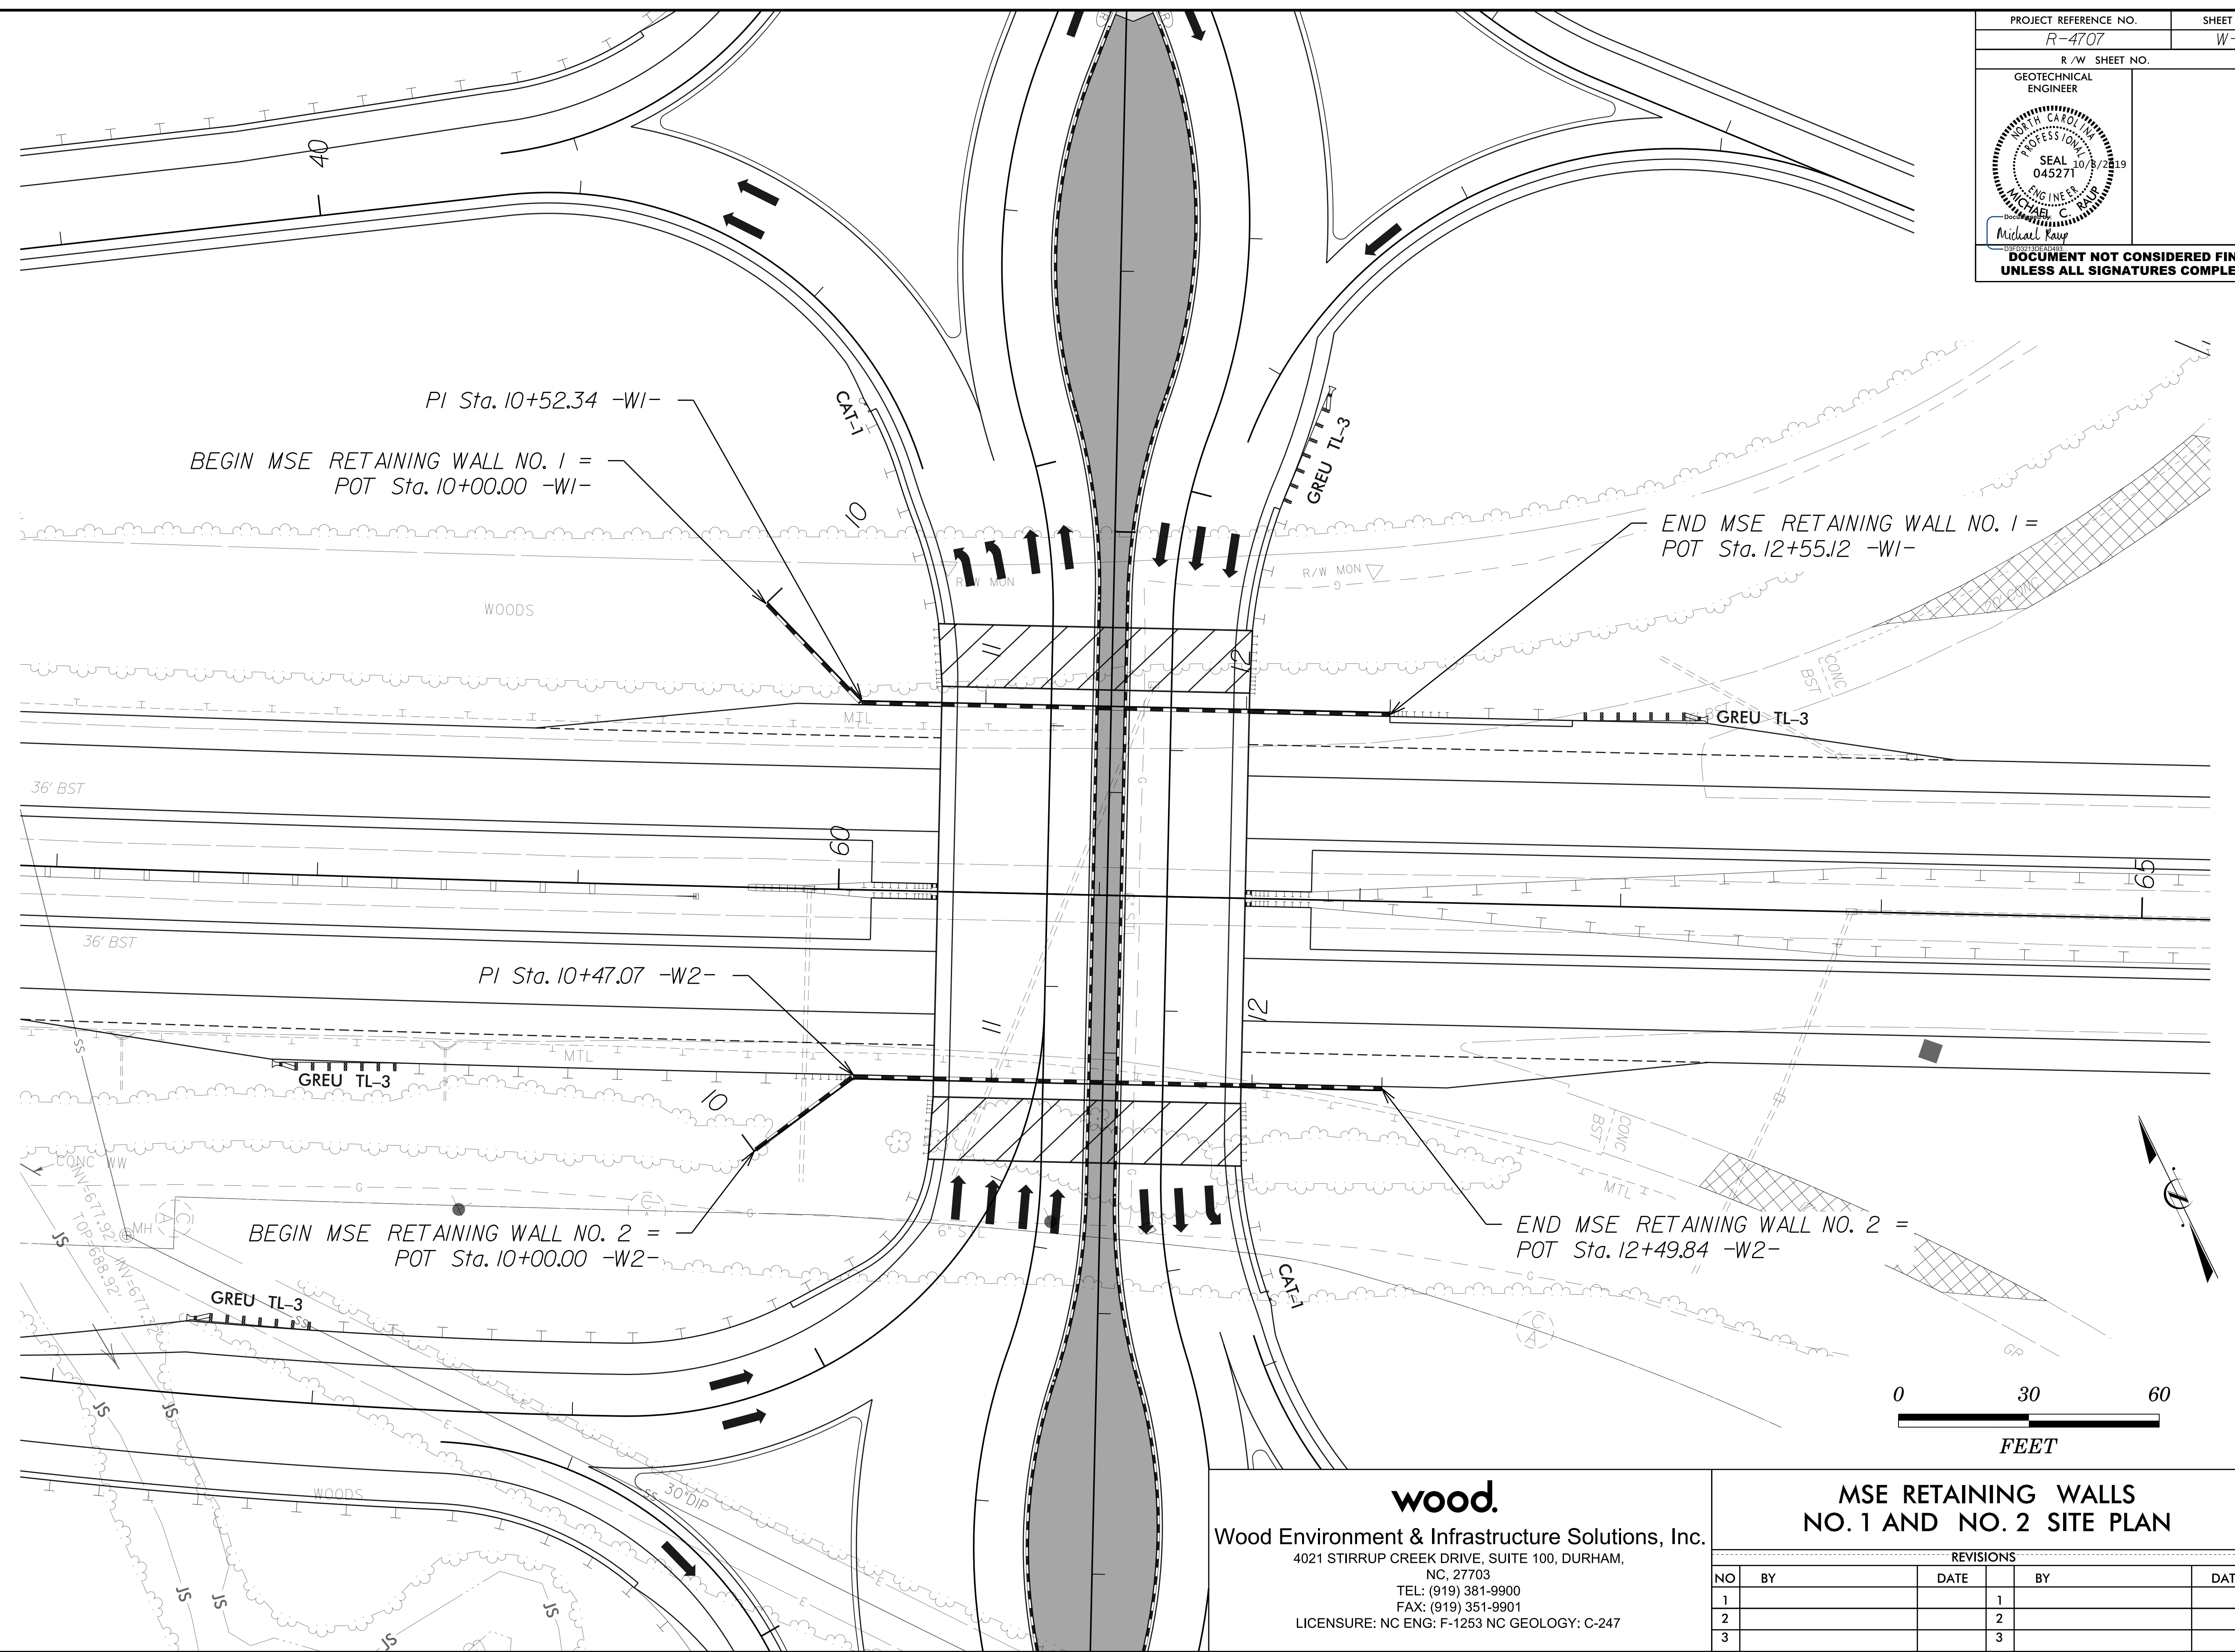

07 OCT 2019 10:55
 P:\Projects\Road\2018\4707 - Reedy Fork Parkway - 6468-18-8042\MSE Abutment Walls\4707_GEO_walls_plan.dgn
 \$\$\$\$US\$FRMNT\$\$\$\$

wood.
 Wood Environment & Infrastructure Solutions, Inc.
 4021 STIRRUP CREEK DRIVE, SUITE 100, DURHAM,
 NC, 27703
 TEL: (919) 381-9900
 FAX: (919) 351-9901
 LICENSURE: NC ENG: F-1253 NC GEOLOGY: C-247

MSE RETAINING WALLS NO. 1 AND NO. 2 SITE PLAN					
REVISIONS					
NO	BY	DATE	BY	DATE	
1			1		
2			2		
3			3		