

CLEARING AND GRUBBING
EROSION CONTROL FOR
CONSTRUCTION SHEET 6



STV Engineers, Inc.
300 West Trade St., Suite 715
Charlotte, NC 28202
NC License Number F-0991

PROJECT REFERENCE NO.	SHEET NO.
B-5818	EC-6/CONST.6
RW SHEET NO.	



-L-

PI Sta 18+41.53
 $\Delta = 21' 37" 31.7"$ (LT)
 $D = 2' 47" 41.7"$
 $L = 773.74'$
 $T = 391.53'$
 $R = 2,050.00'$
 RUNOFF = 150"
 SE = 5%



MATCHLINE -L- STA 21+00 (SHEET EC-5)

MATCHLINE -L- STA 26+00 (SHEET EC-7)

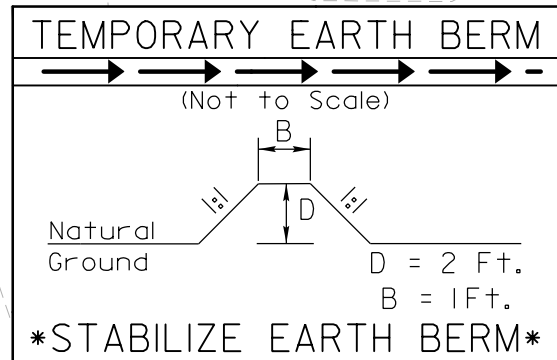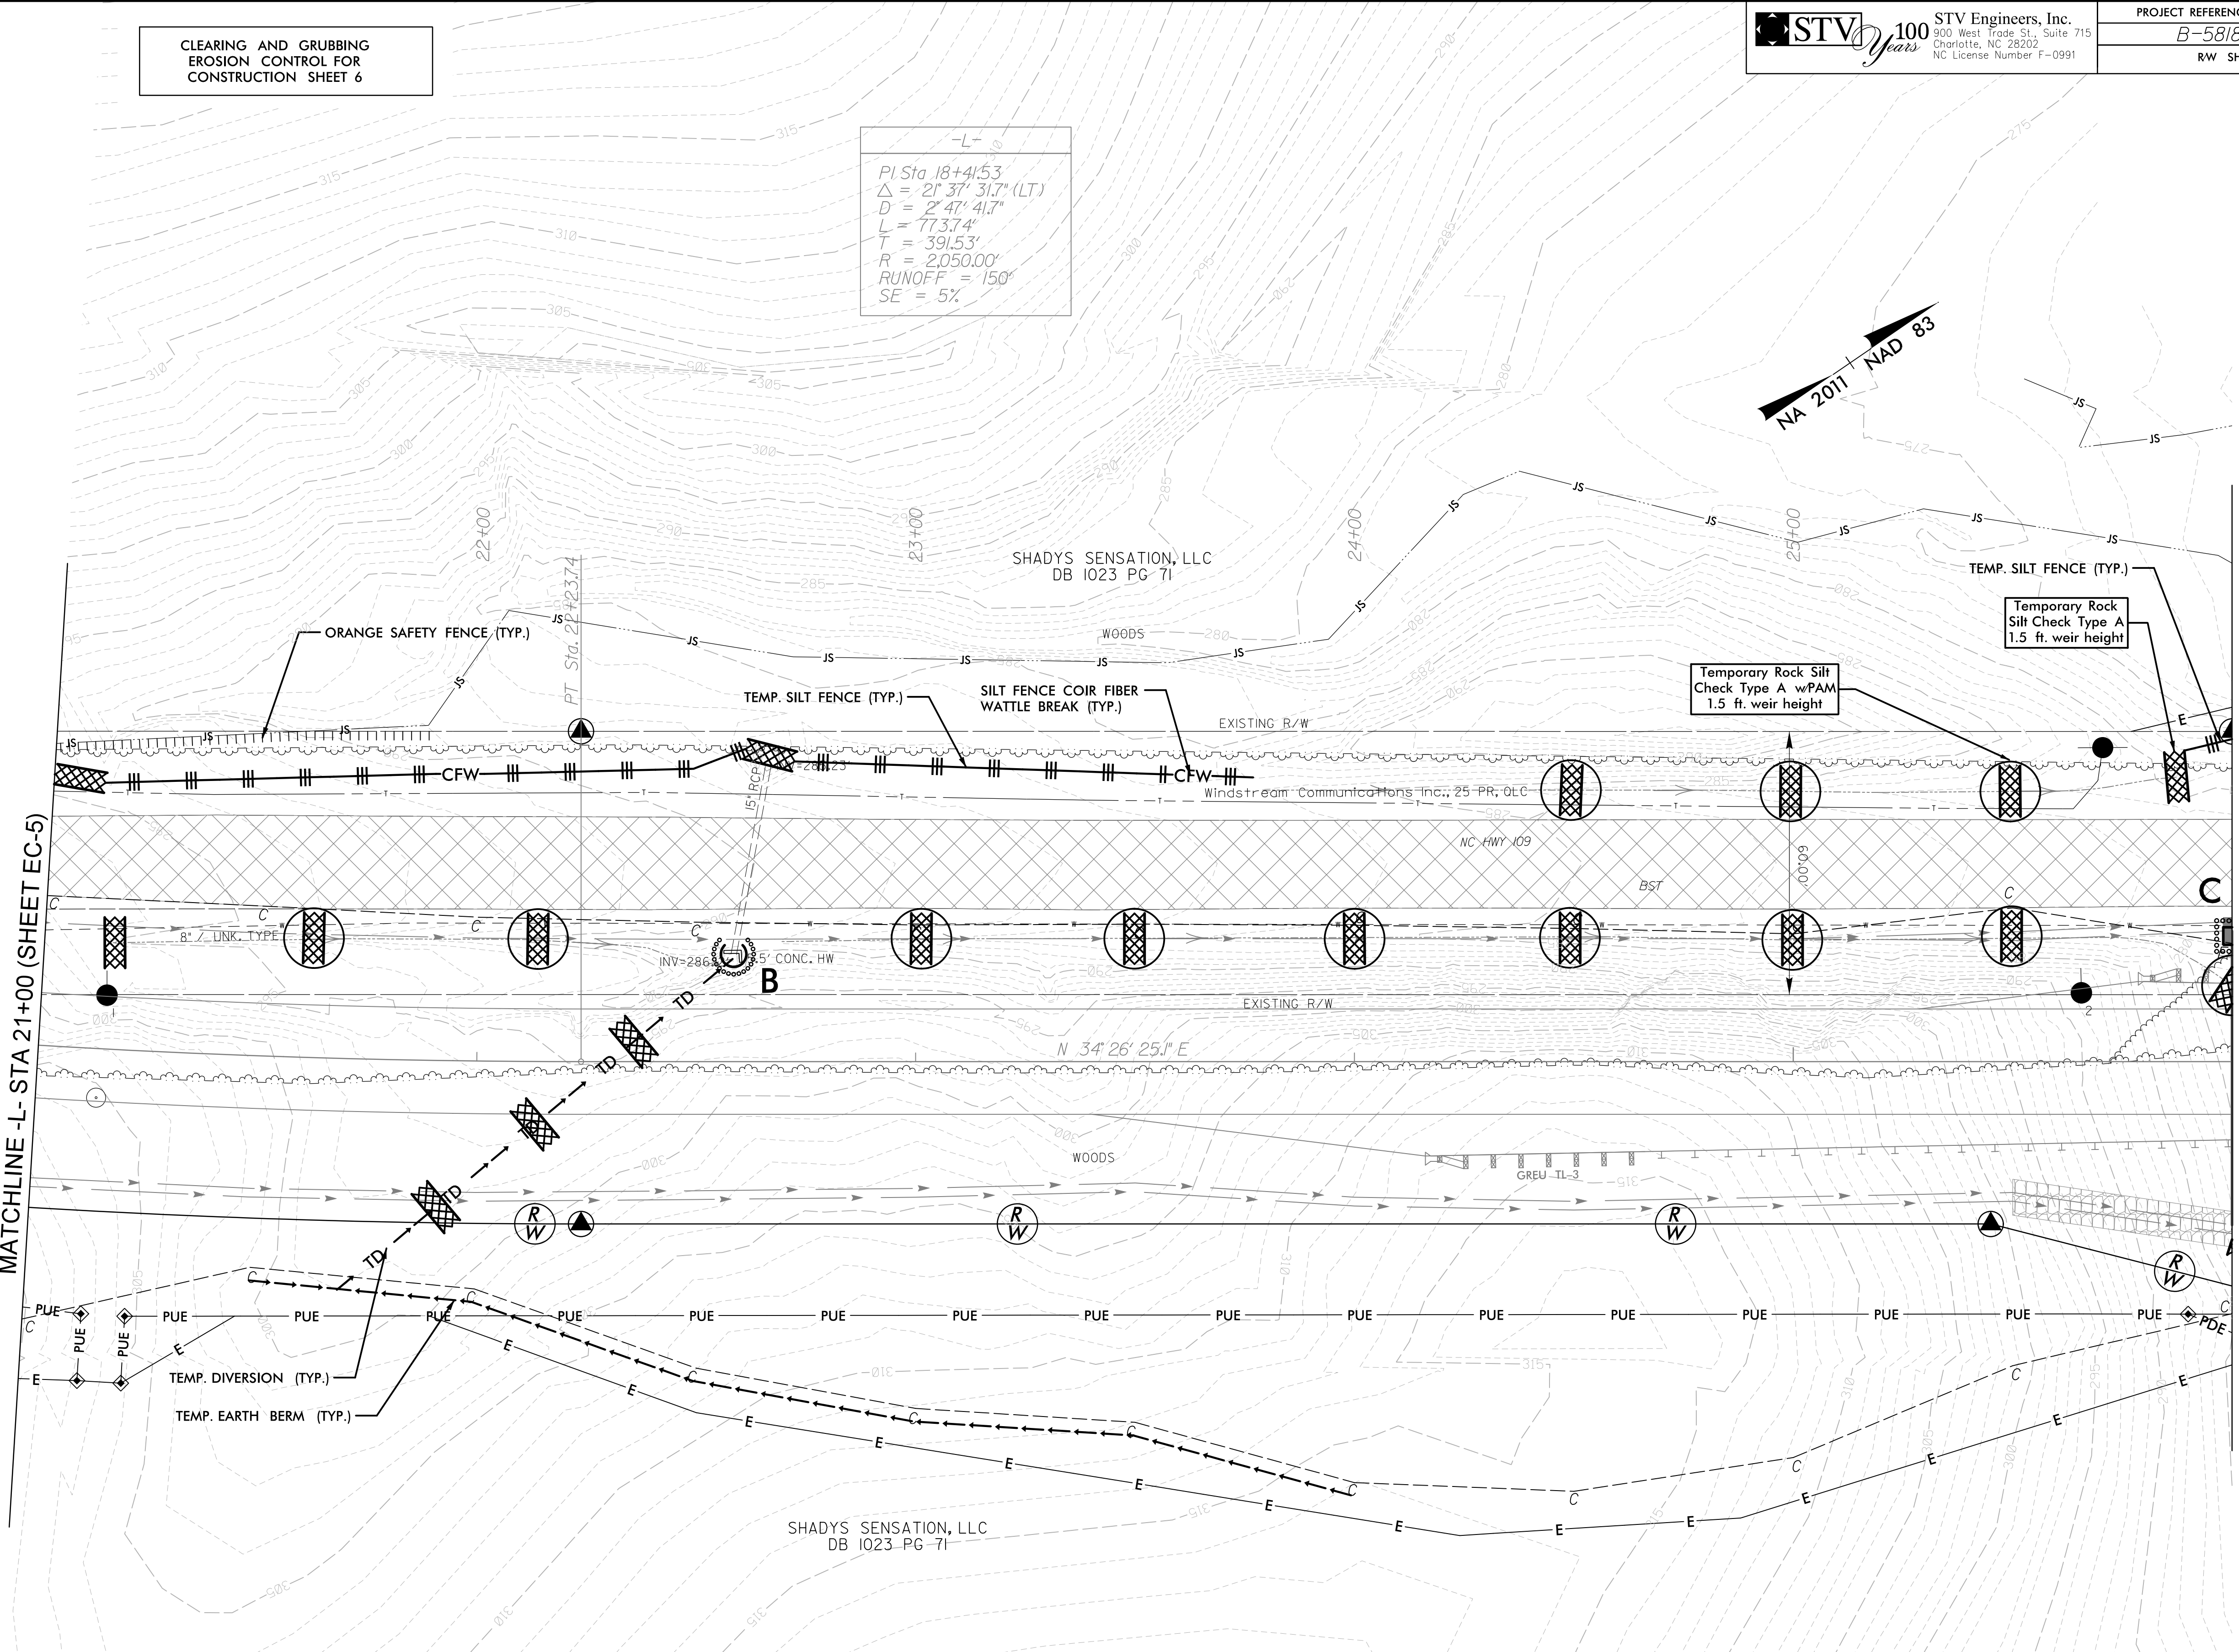

NOTE: PERIMETER EROSION CONTROL MEASURES SHALL BE INSTALLED DURING CLEARING AND GRUBBING PHASE.

NOTE: PLACE TEMPORARY ROCK SEDIMENT DAMS TYPE - B AND TEMPORARY ROCK SILT CHECKS TYPE - A AT DRAINAGE OUTLETS.