

8/17/99

CLEARING AND GRUBBING  
EROSION CONTROL FOR  
CONSTRUCTION SHEET 9

**STV** 100 Years  
STV Engineers, Inc.  
300 West Trade St., Suite 715  
Charlotte, NC 28202  
NC License Number F-0991

PROJECT REFERENCE NO.	SHEET NO.
B-5818	EC-9/CONST.9
RW SHEET NO.	


-L-  
PI Sta 35+62.03  
 $\Delta = 19' 17" 50.5" (LT)$   
 $D = 2' 47" 41.7"$   
 $L = 690.45'$   
 $T = 348.52'$   
 $R = 2,050.00'$   
RUNOFF = 150'  
SE = 5%

NA 2011 NAD 83

JAMES THOMAS HORSLEY AND  
MARK EDWARD MAUNEY  
DB 1043 PG 257

Temporary Rock Silt  
Check Type A w/PAM  
1.5 ft. weir height

MATCHLINE -L- STA 36+00 (SHEET EC-8)

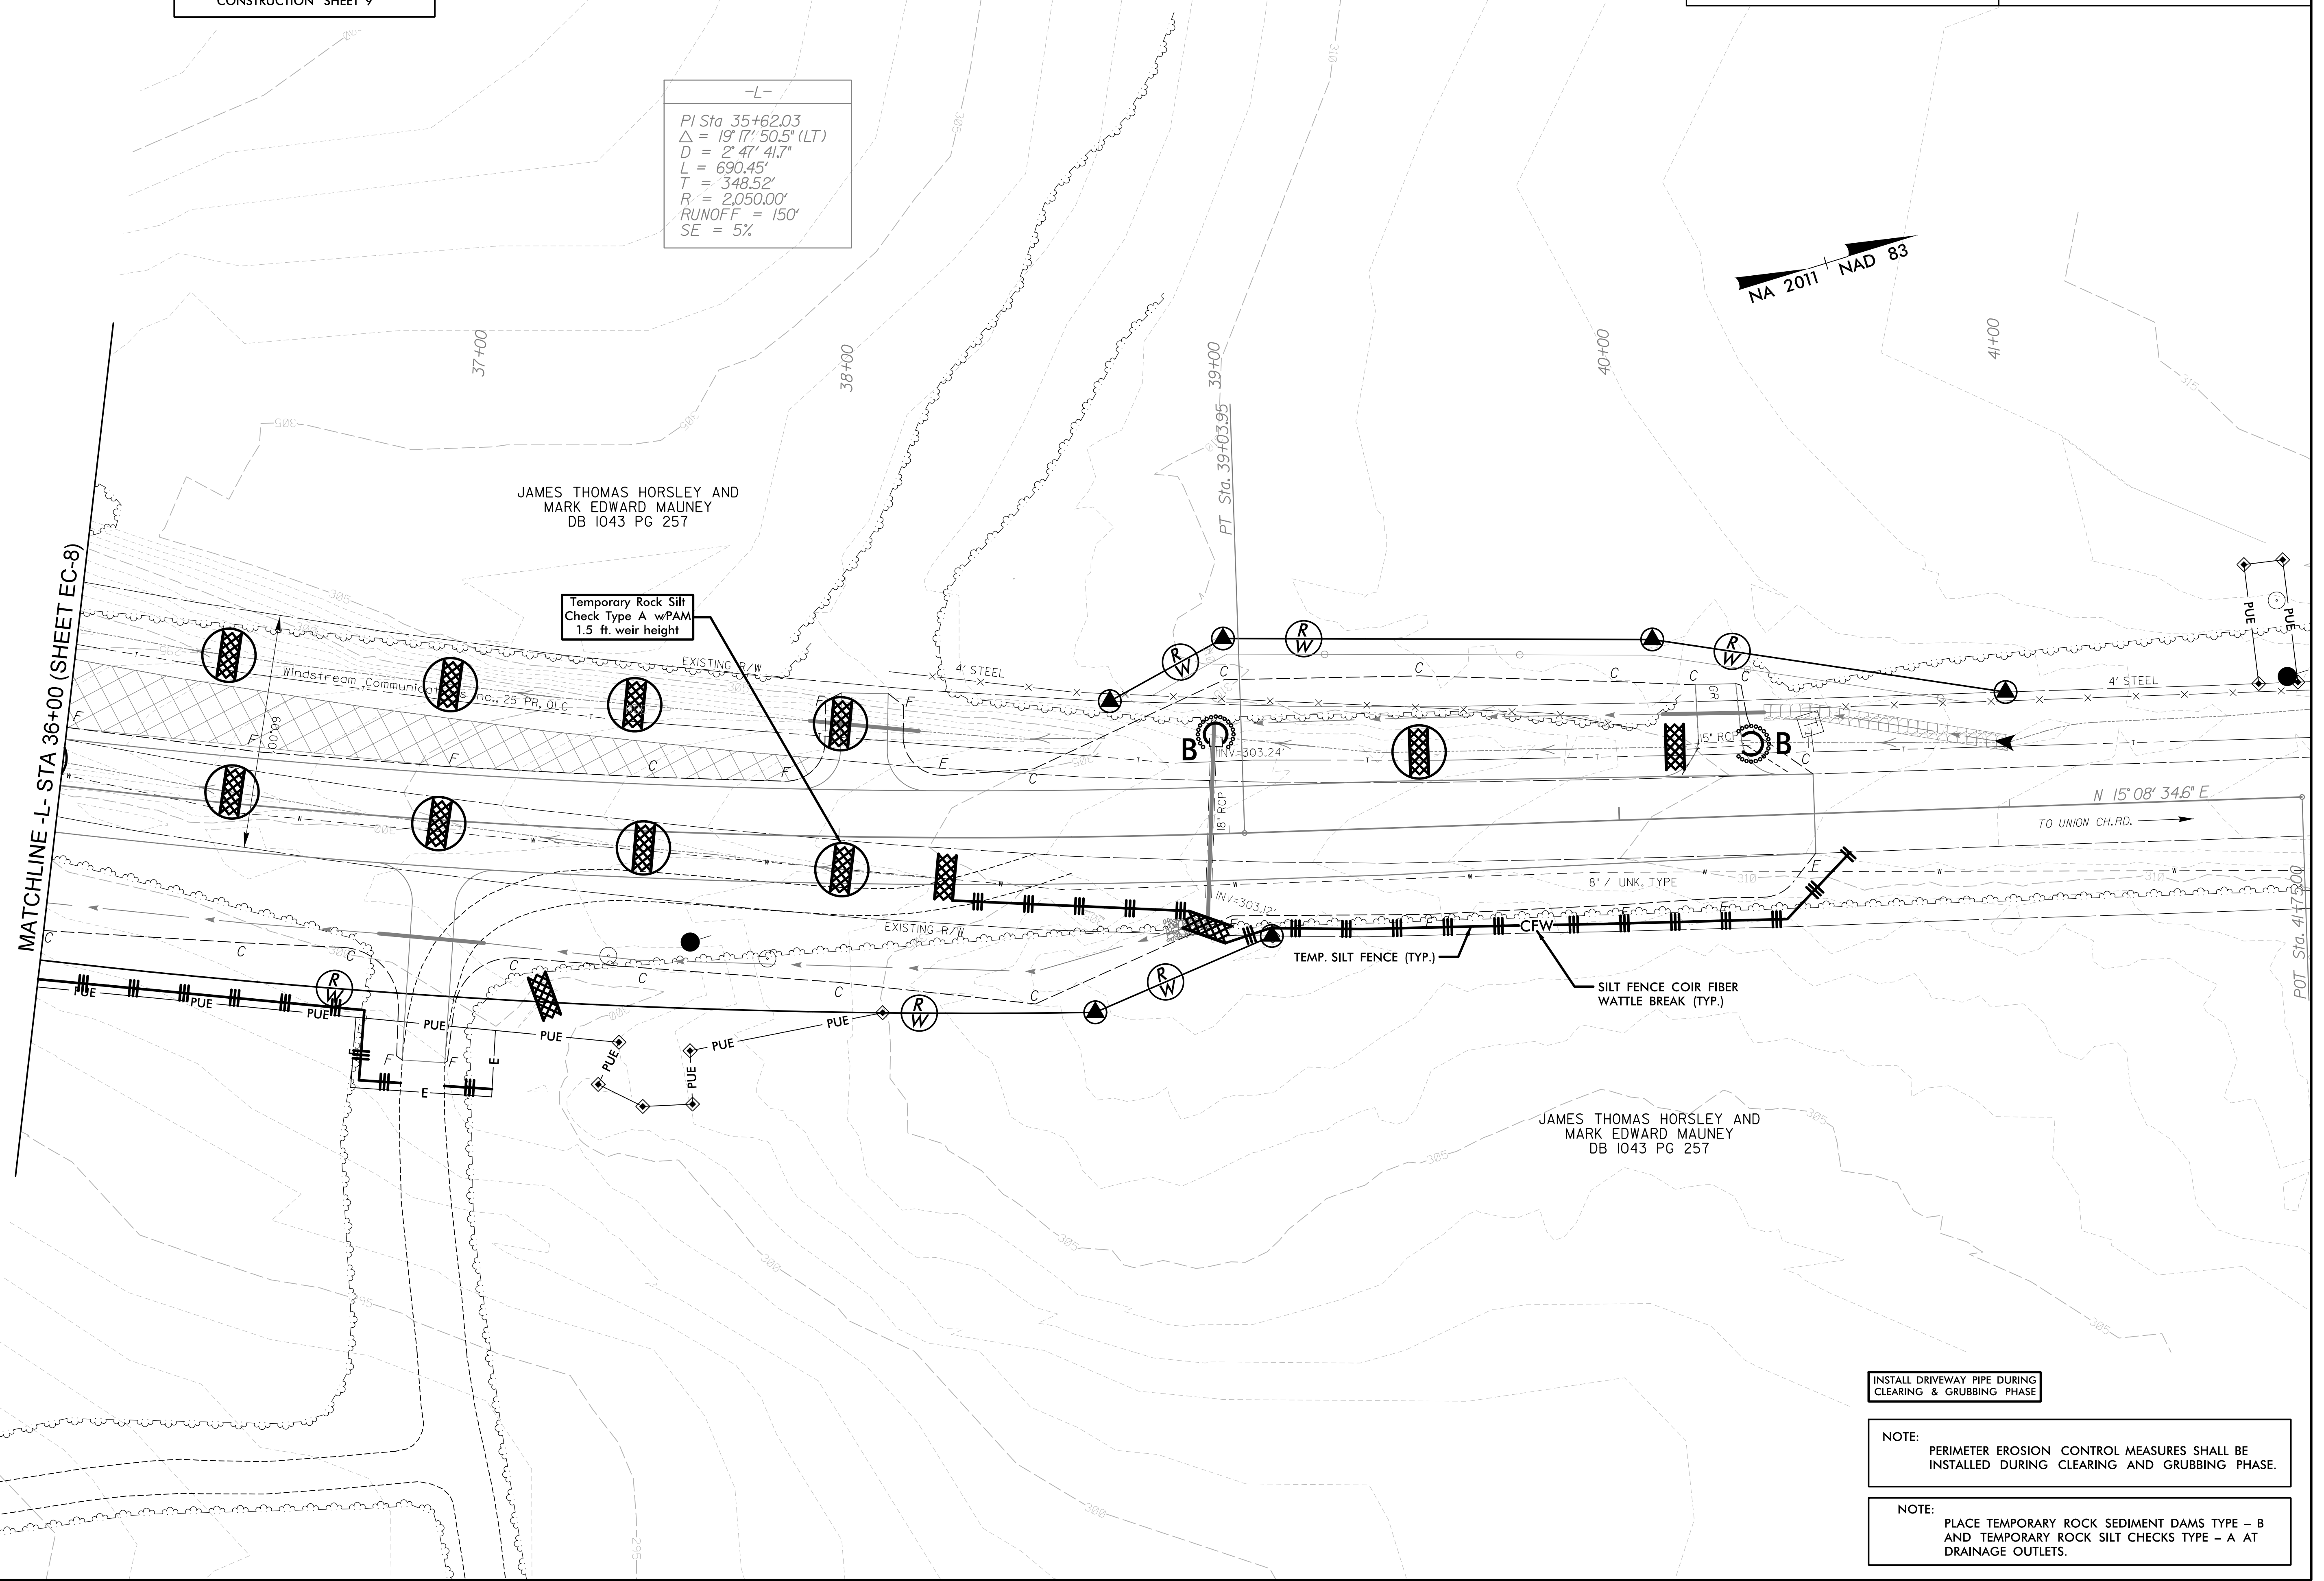

INSTALL DRIVEWAY PIPE DURING  
CLEARING & GRUBBING PHASE

NOTE:  
PERIMETER EROSION CONTROL MEASURES SHALL BE  
INSTALLED DURING CLEARING AND GRUBBING PHASE.

NOTE:  
PLACE TEMPORARY ROCK SEDIMENT DAMS TYPE - B  
AND TEMPORARY ROCK SILT CHECKS TYPE - A AT  
DRAINAGE OUTLETS.

4/14/2021  
C:\projects\environmental\design\ec\_sheets\B5818\_ec\_psh09.dgn