
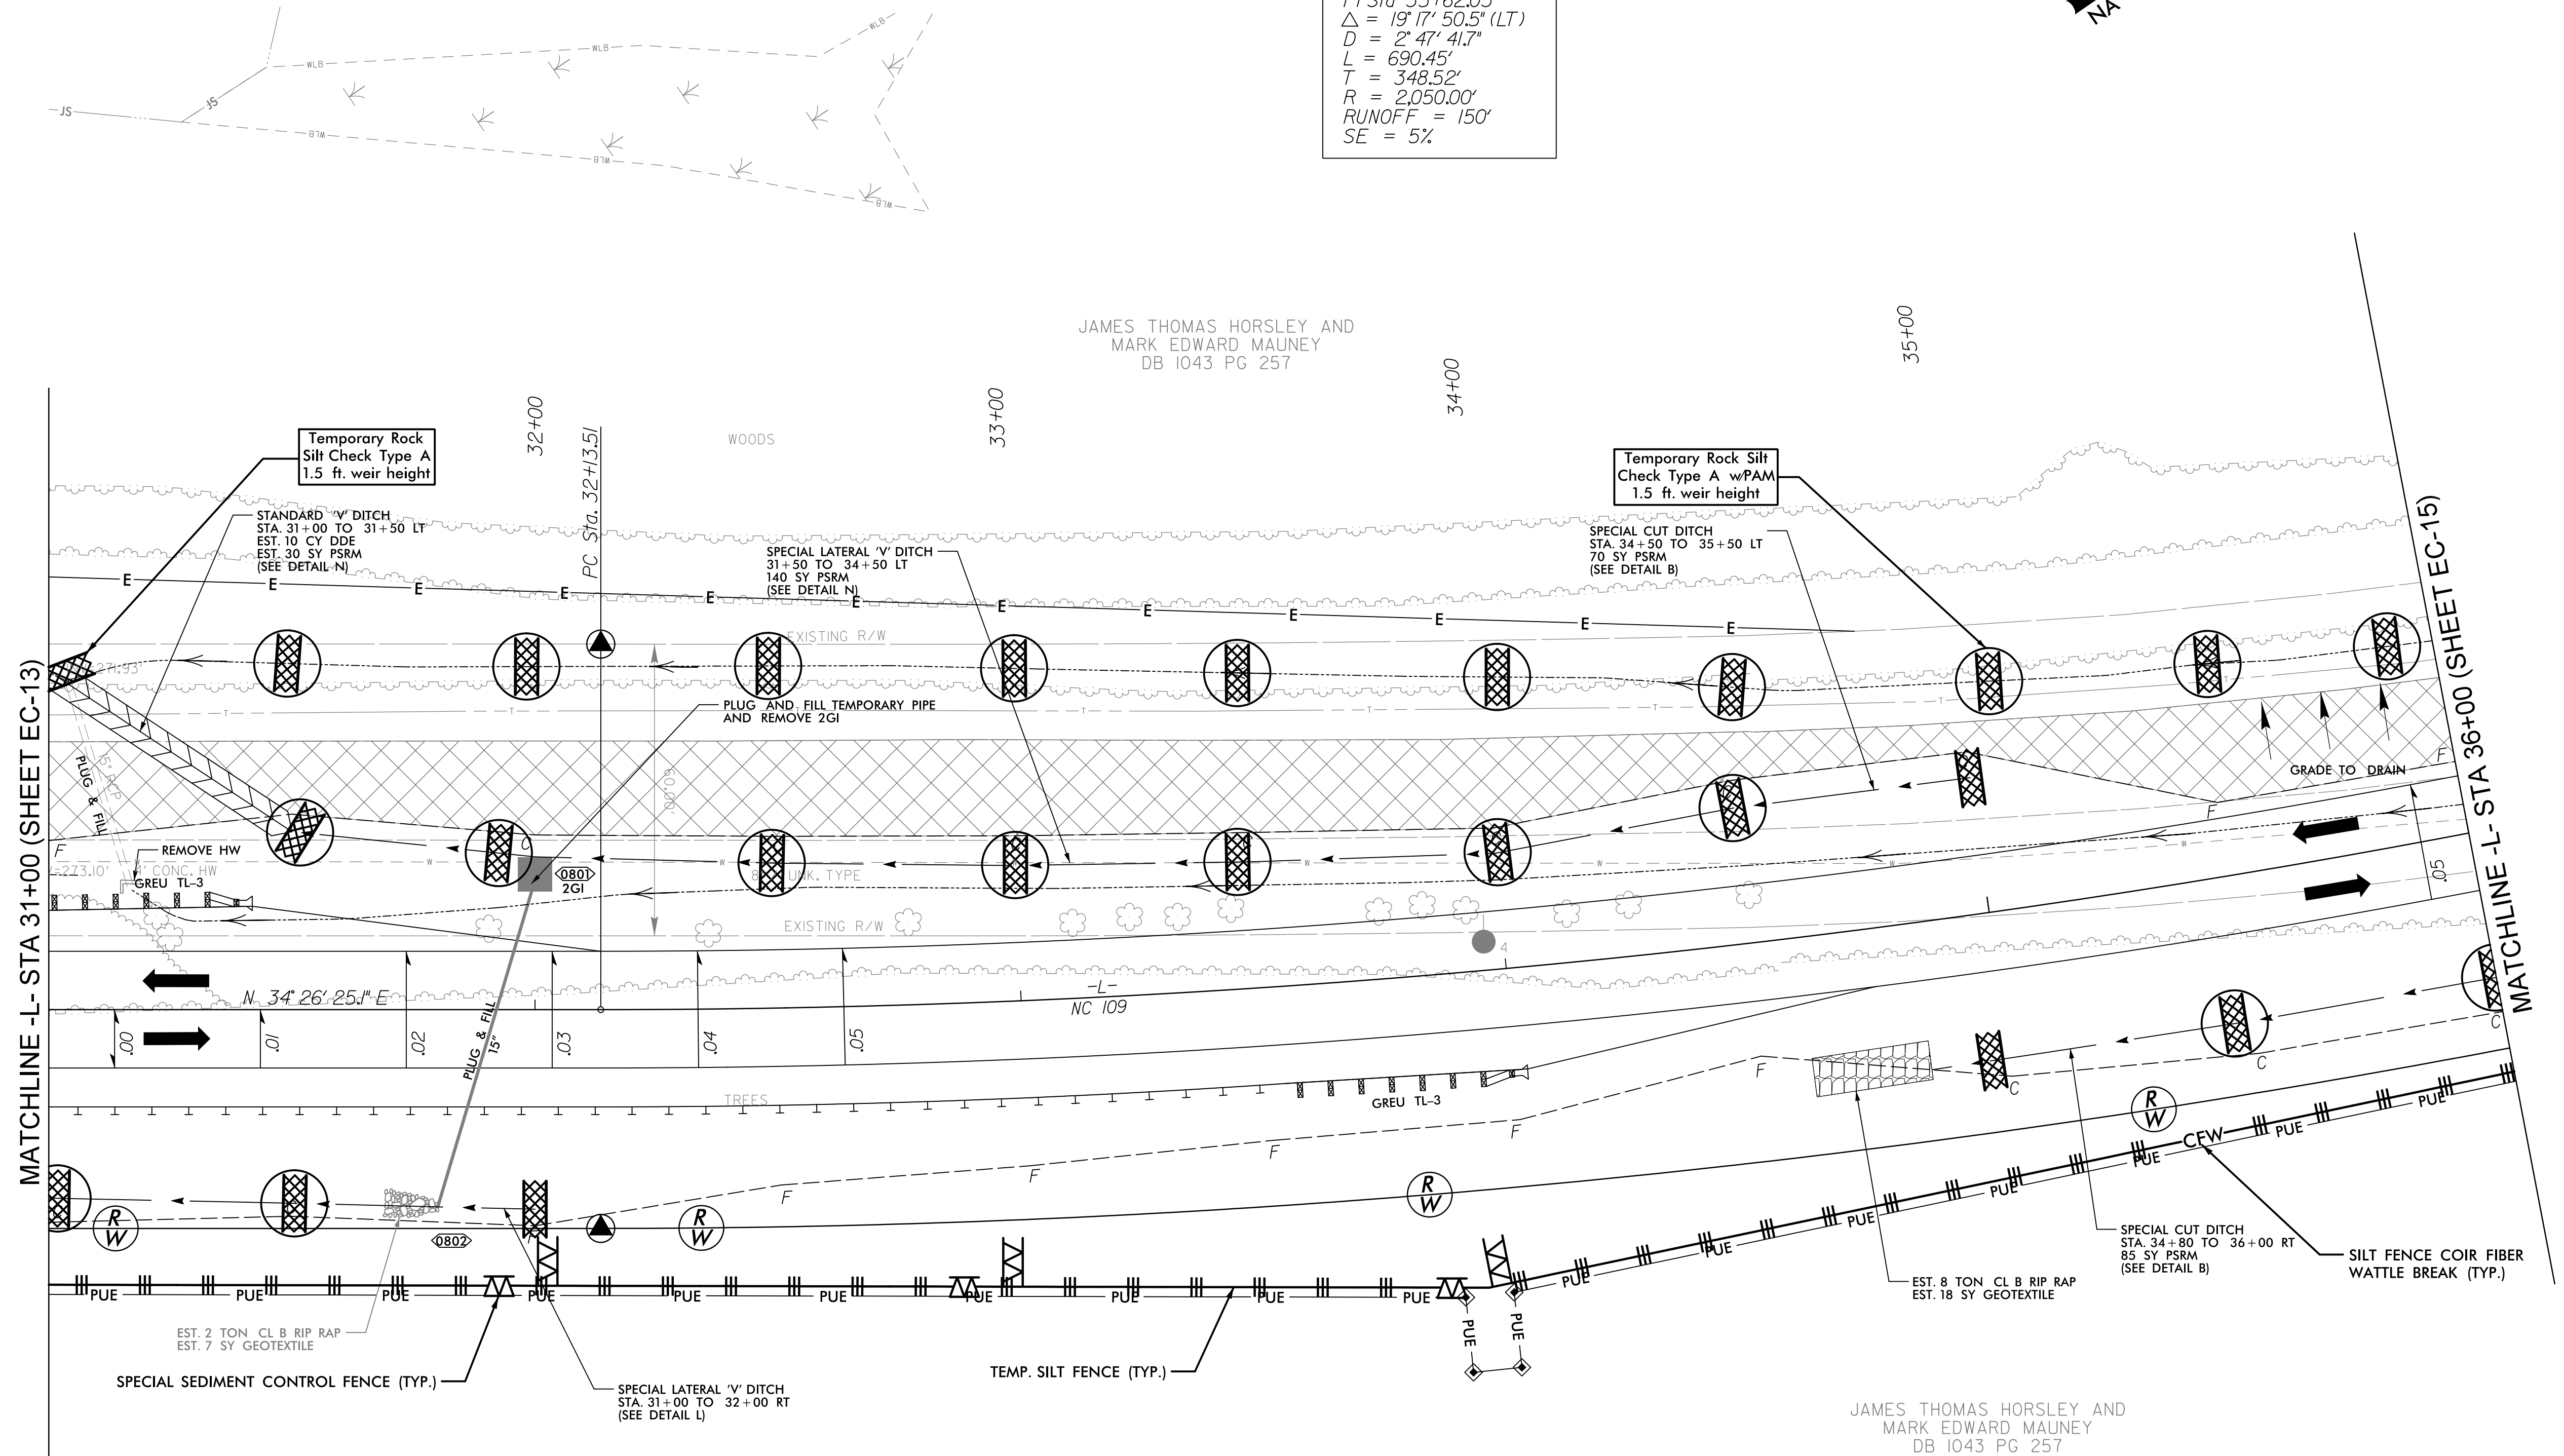


FINAL EROSION CONTROL FOR CONSTRUCTION SHEET 8

STV 100 Years STV Engineers, Inc. 900 West Trade St., Suite 715 Charlotte, NC 28202 NC License Number F-0991

PROJECT REFERENCE NO. B-5818	SHEET NO. EC-14/CONST.8
RW SHEET NO.	

-L-  
 PI Sta 35+62.03  
 Δ = 19' 17" 50.5" (LT)  
 D = 2' 47" 41.7"  
 L = 690.45'  
 T = 348.52'  
 R = 2,050.00'  
 RUNOFF = 150'  
 SE = 5%

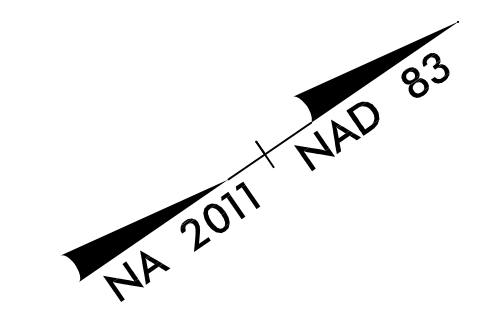

NOTE:  
 PLACE TEMPORARY ROCK SEDIMENT DAMS TYPE - B AND TEMPORARY ROCK SILT CHECKS TYPE - A AT DRAINAGE OUTLETS.

INSTALL PSRM IN THE PROPOSED DITCH LINE.  
 For Slopes Excavated Greater Than 10 feet Install Matting for Erosion Control on Entire Slope as Work Allows.

1/15/2021 Environmental\design\ec\_sheets\B5818.ec\_psh14.dgn