


**NOTES:**  
 EXP = EXPANSION BEARING ASSEMBLY  
 FIX = FIXED BEARING ASSEMBLY  
 E = ELASTOMERIC BEARING PAD MARK  
 P = STEEL SOLE PLATE MARK

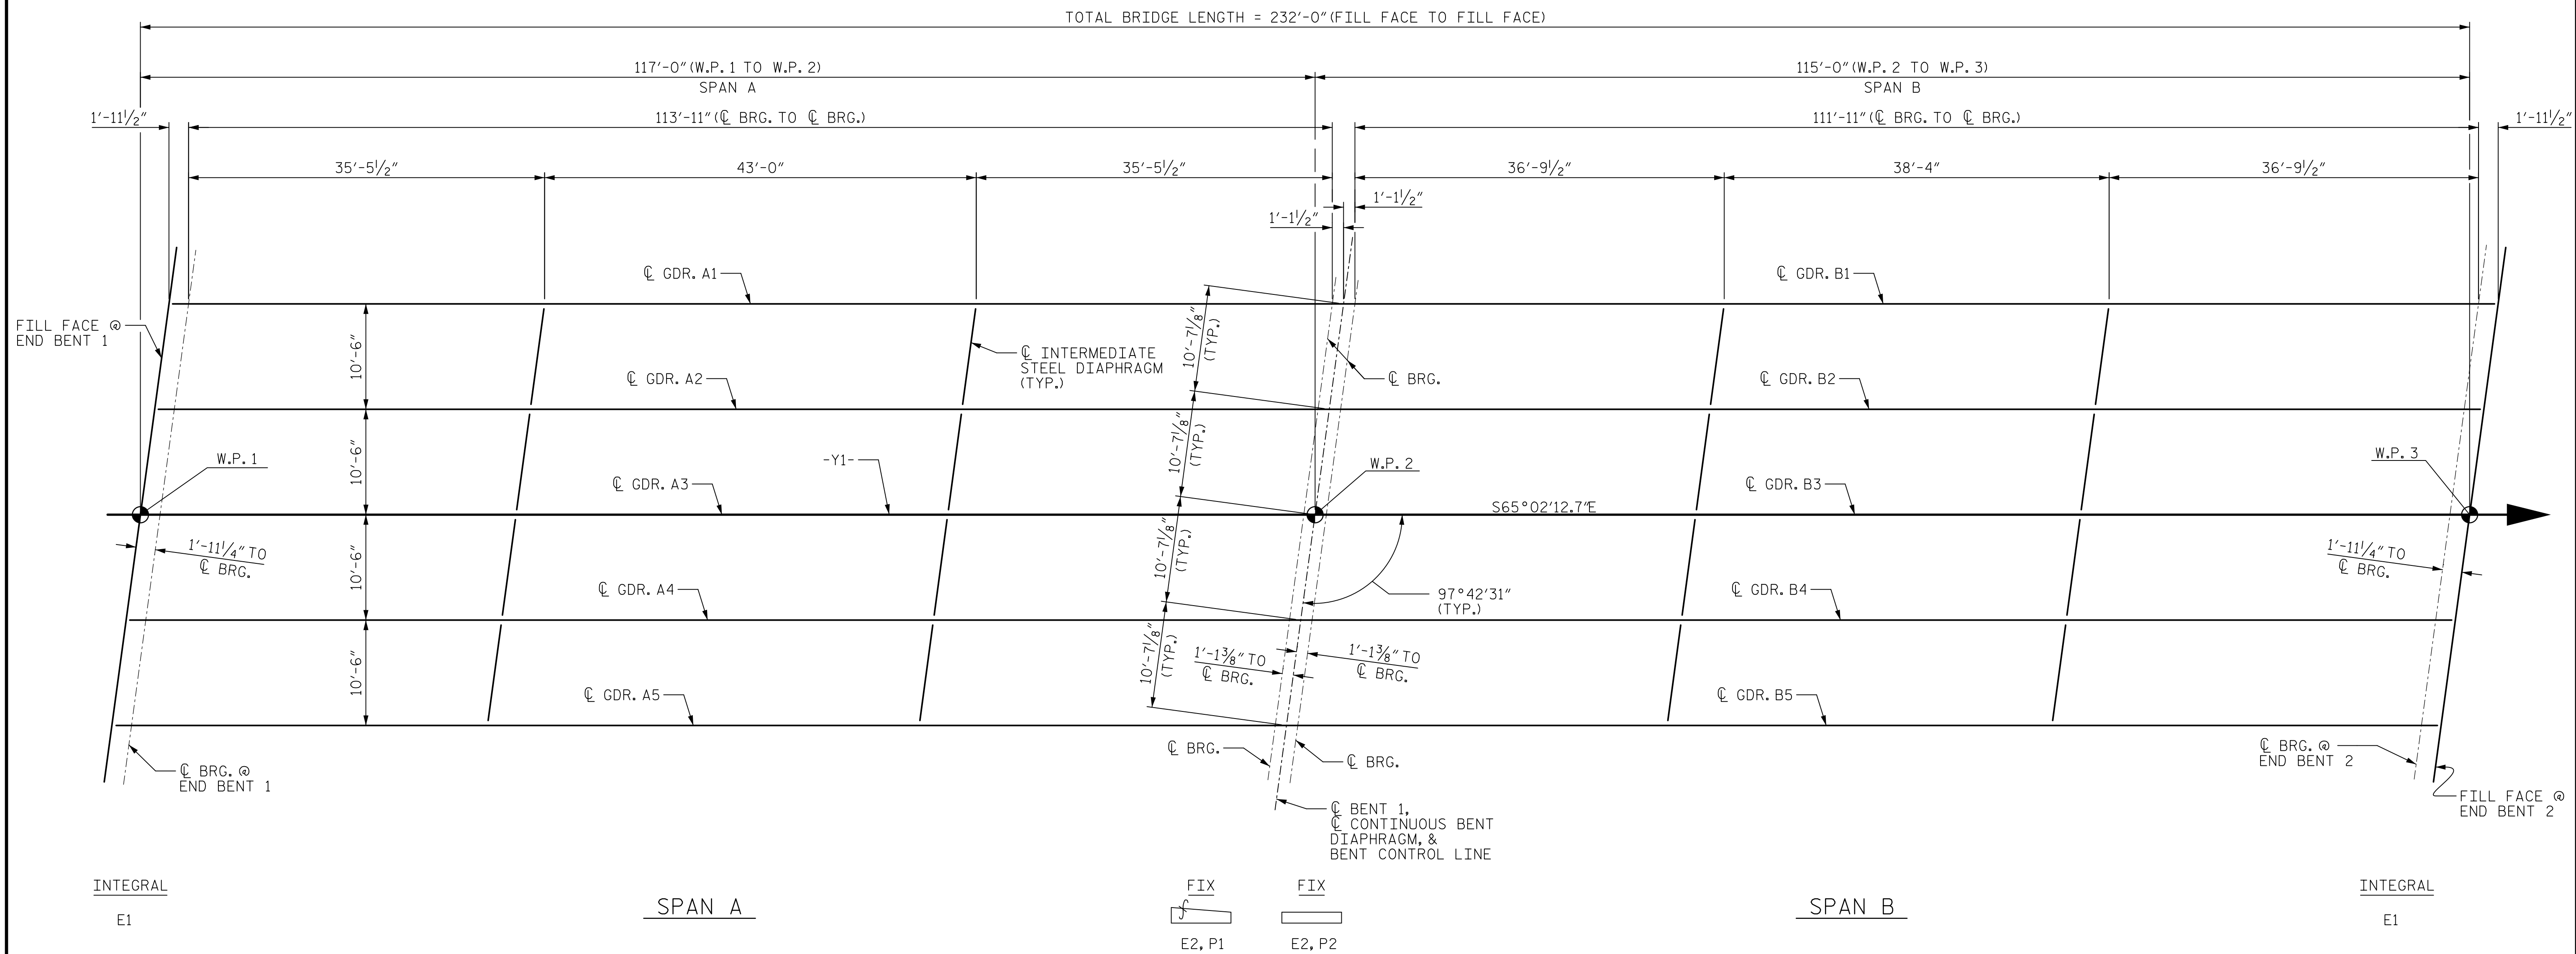

**FRAMING PLAN**

PROJECT NO. B-5980  
NASH COUNTY  
 STATION: 42+56.82 -Y1-

DATE: 6/20/2019 TIME: 6:02:24 PM

USER: stump \usrlocal\Users\Projects\60557176 - B-5980\900\_CAD\_GIS\900\_CAD\900\_MCDOT\_T\Structures\04 Drawings\400\_21\_S\B5980\_SMU\_FF.dgn

DRAWN BY : T.B. STUMP      DATE : 2/2019  
 CHECKED BY : J.C. MORRISON      DATE : 2/2019  
 DESIGNED BY : T.B. STUMP      DATE : 2/2019  
 DESIGN CHECKED BY : J.C. MORRISON      DATE : 2/2019

DOCUMENT NOT CONSIDERED  
 FINAL UNLESS ALL  
 SIGNATURES COMPLETED

**AECOM**  
AECOM TECHNICAL SERVICES OF NC, INC.  
 701 CORPORATE CENTER DRIVE, SUITE 475  
 RALEIGH, NC 27607  
 (919) 854-6200      www.aecom.com  
 AECOM License No. F-0342

6/21/2019  
 NORTH CAROLINA  
 PROFESSIONAL  
 SEAL  
 030474  
 ENGINEER  
 JOHN C. MORRISON

*John C. Morrison*  
A2FDE142C82F4A8...

STATE OF NORTH CAROLINA  
 DEPARTMENT OF TRANSPORTATION  
 RALEIGH

SUPERSTRUCTURE  
 FRAMING PLAN

REVISIONS						SHEET NO.
NO.	BY:	DATE:	NO.	BY:	DATE:	S-11
1			3			TOTAL SHEETS
2			4			33