
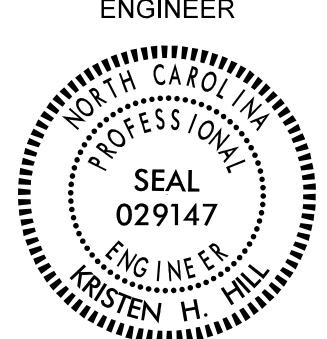
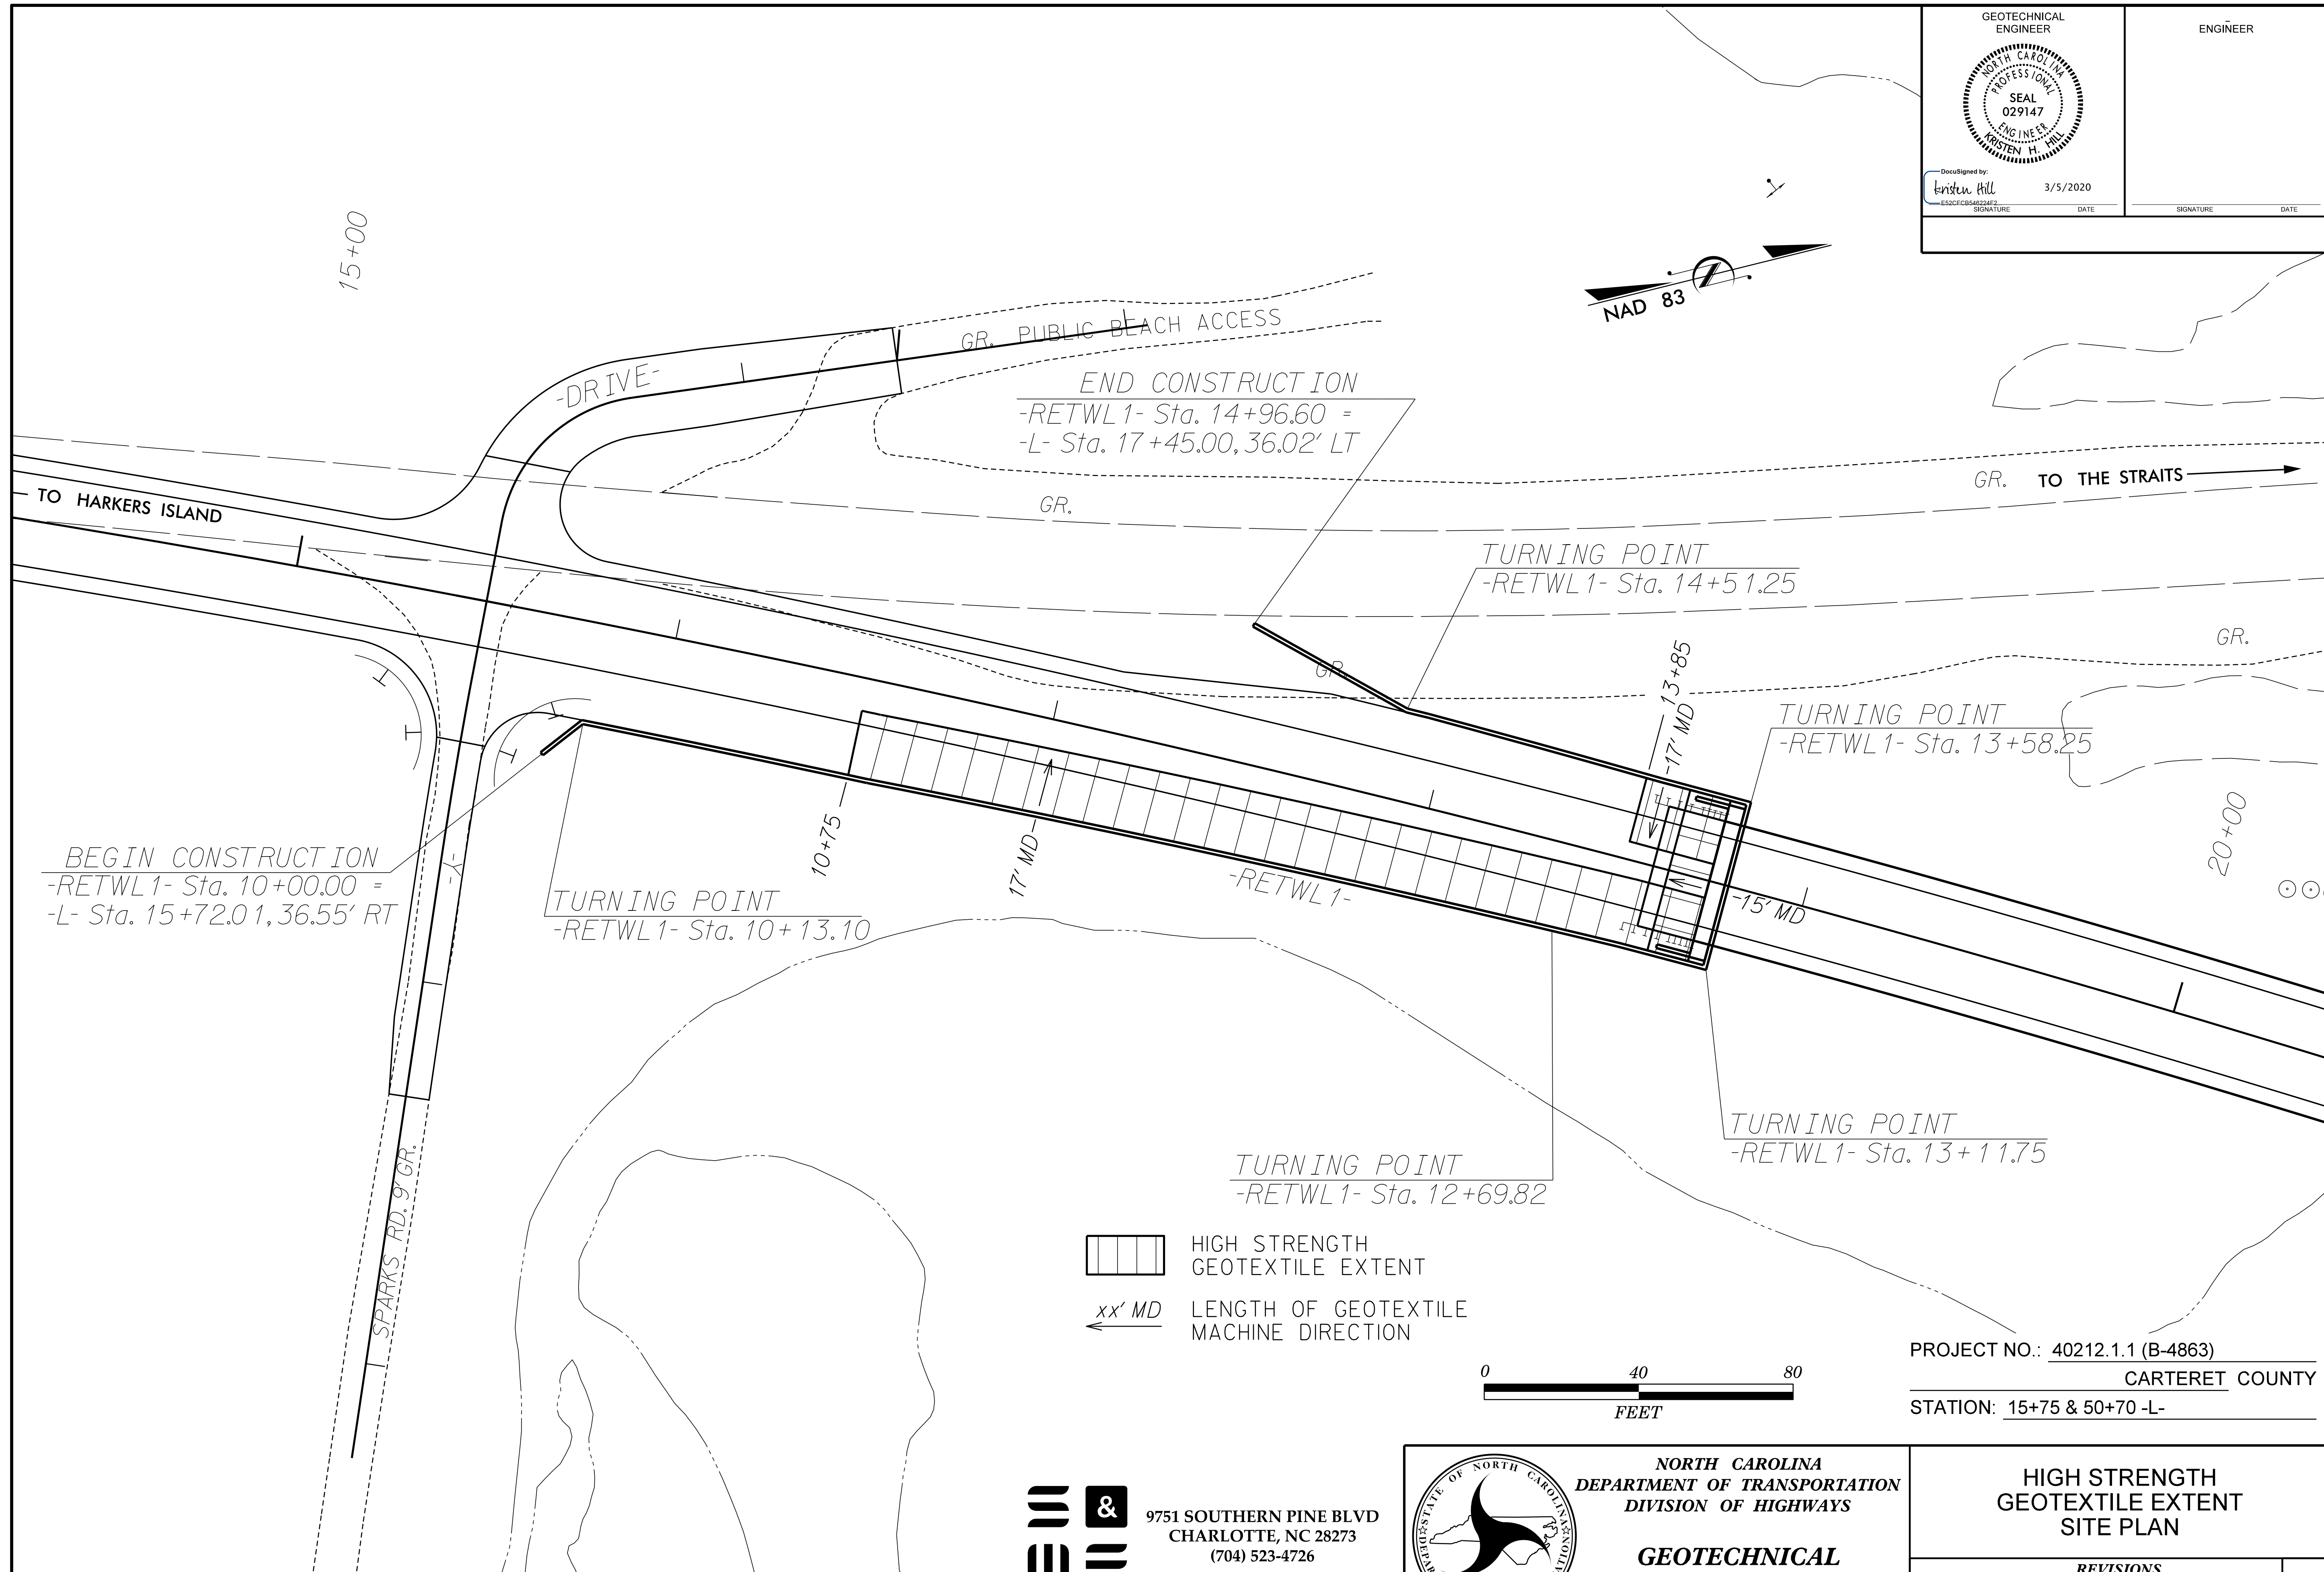
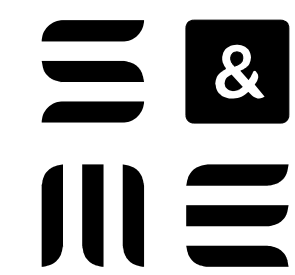


GEOTECHNICAL ENGINEER  
 ENGINEER  
  
 Documented by: Kristen Hill  
 3/5/2020  
 SIGNATURE DATE SIGNATURE DATE

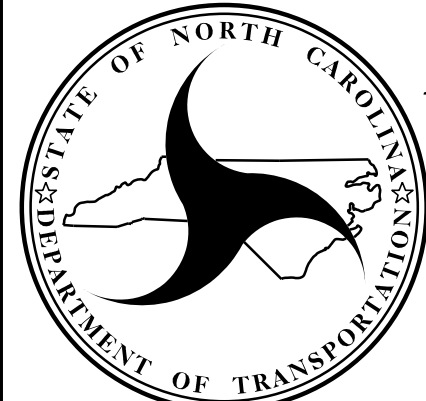

PREPARED BY: K.H.H. DATE: 03/2020  
 REVIEWED BY: A.Y.A. DATE: 03/2020


 9751 SOUTHERN PINE BLVD  
 CHARLOTTE, NC 28273  
 (704) 523-4726

  
 NORTH CAROLINA  
 DEPARTMENT OF TRANSPORTATION  
 DIVISION OF HIGHWAYS  
**GEOTECHNICAL  
 ENGINEERING UNIT**

PROJECT NO.: 40212.1.1 (B-4863)  
 CARTERET COUNTY  
 STATION: 15+75 & 50+70 -L-

**HIGH STRENGTH GEOTEXTILE EXTENT SITE PLAN**

REVISIONS						SHEET NO. W-22
NO.	BY	DATE	NO.	BY	DATE	
1	-	-	3	-	-	
2	-	-	4	-	-	