
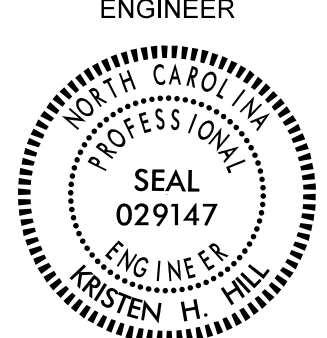
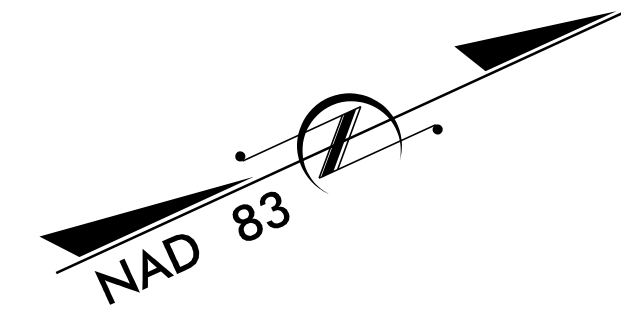



GEOTECHNICAL ENGINEER
 ENGINEER

 DocuSigned by:
 Kristen Hill 3/5/2020
 SIGNATURE DATE SIGNATURE DATE

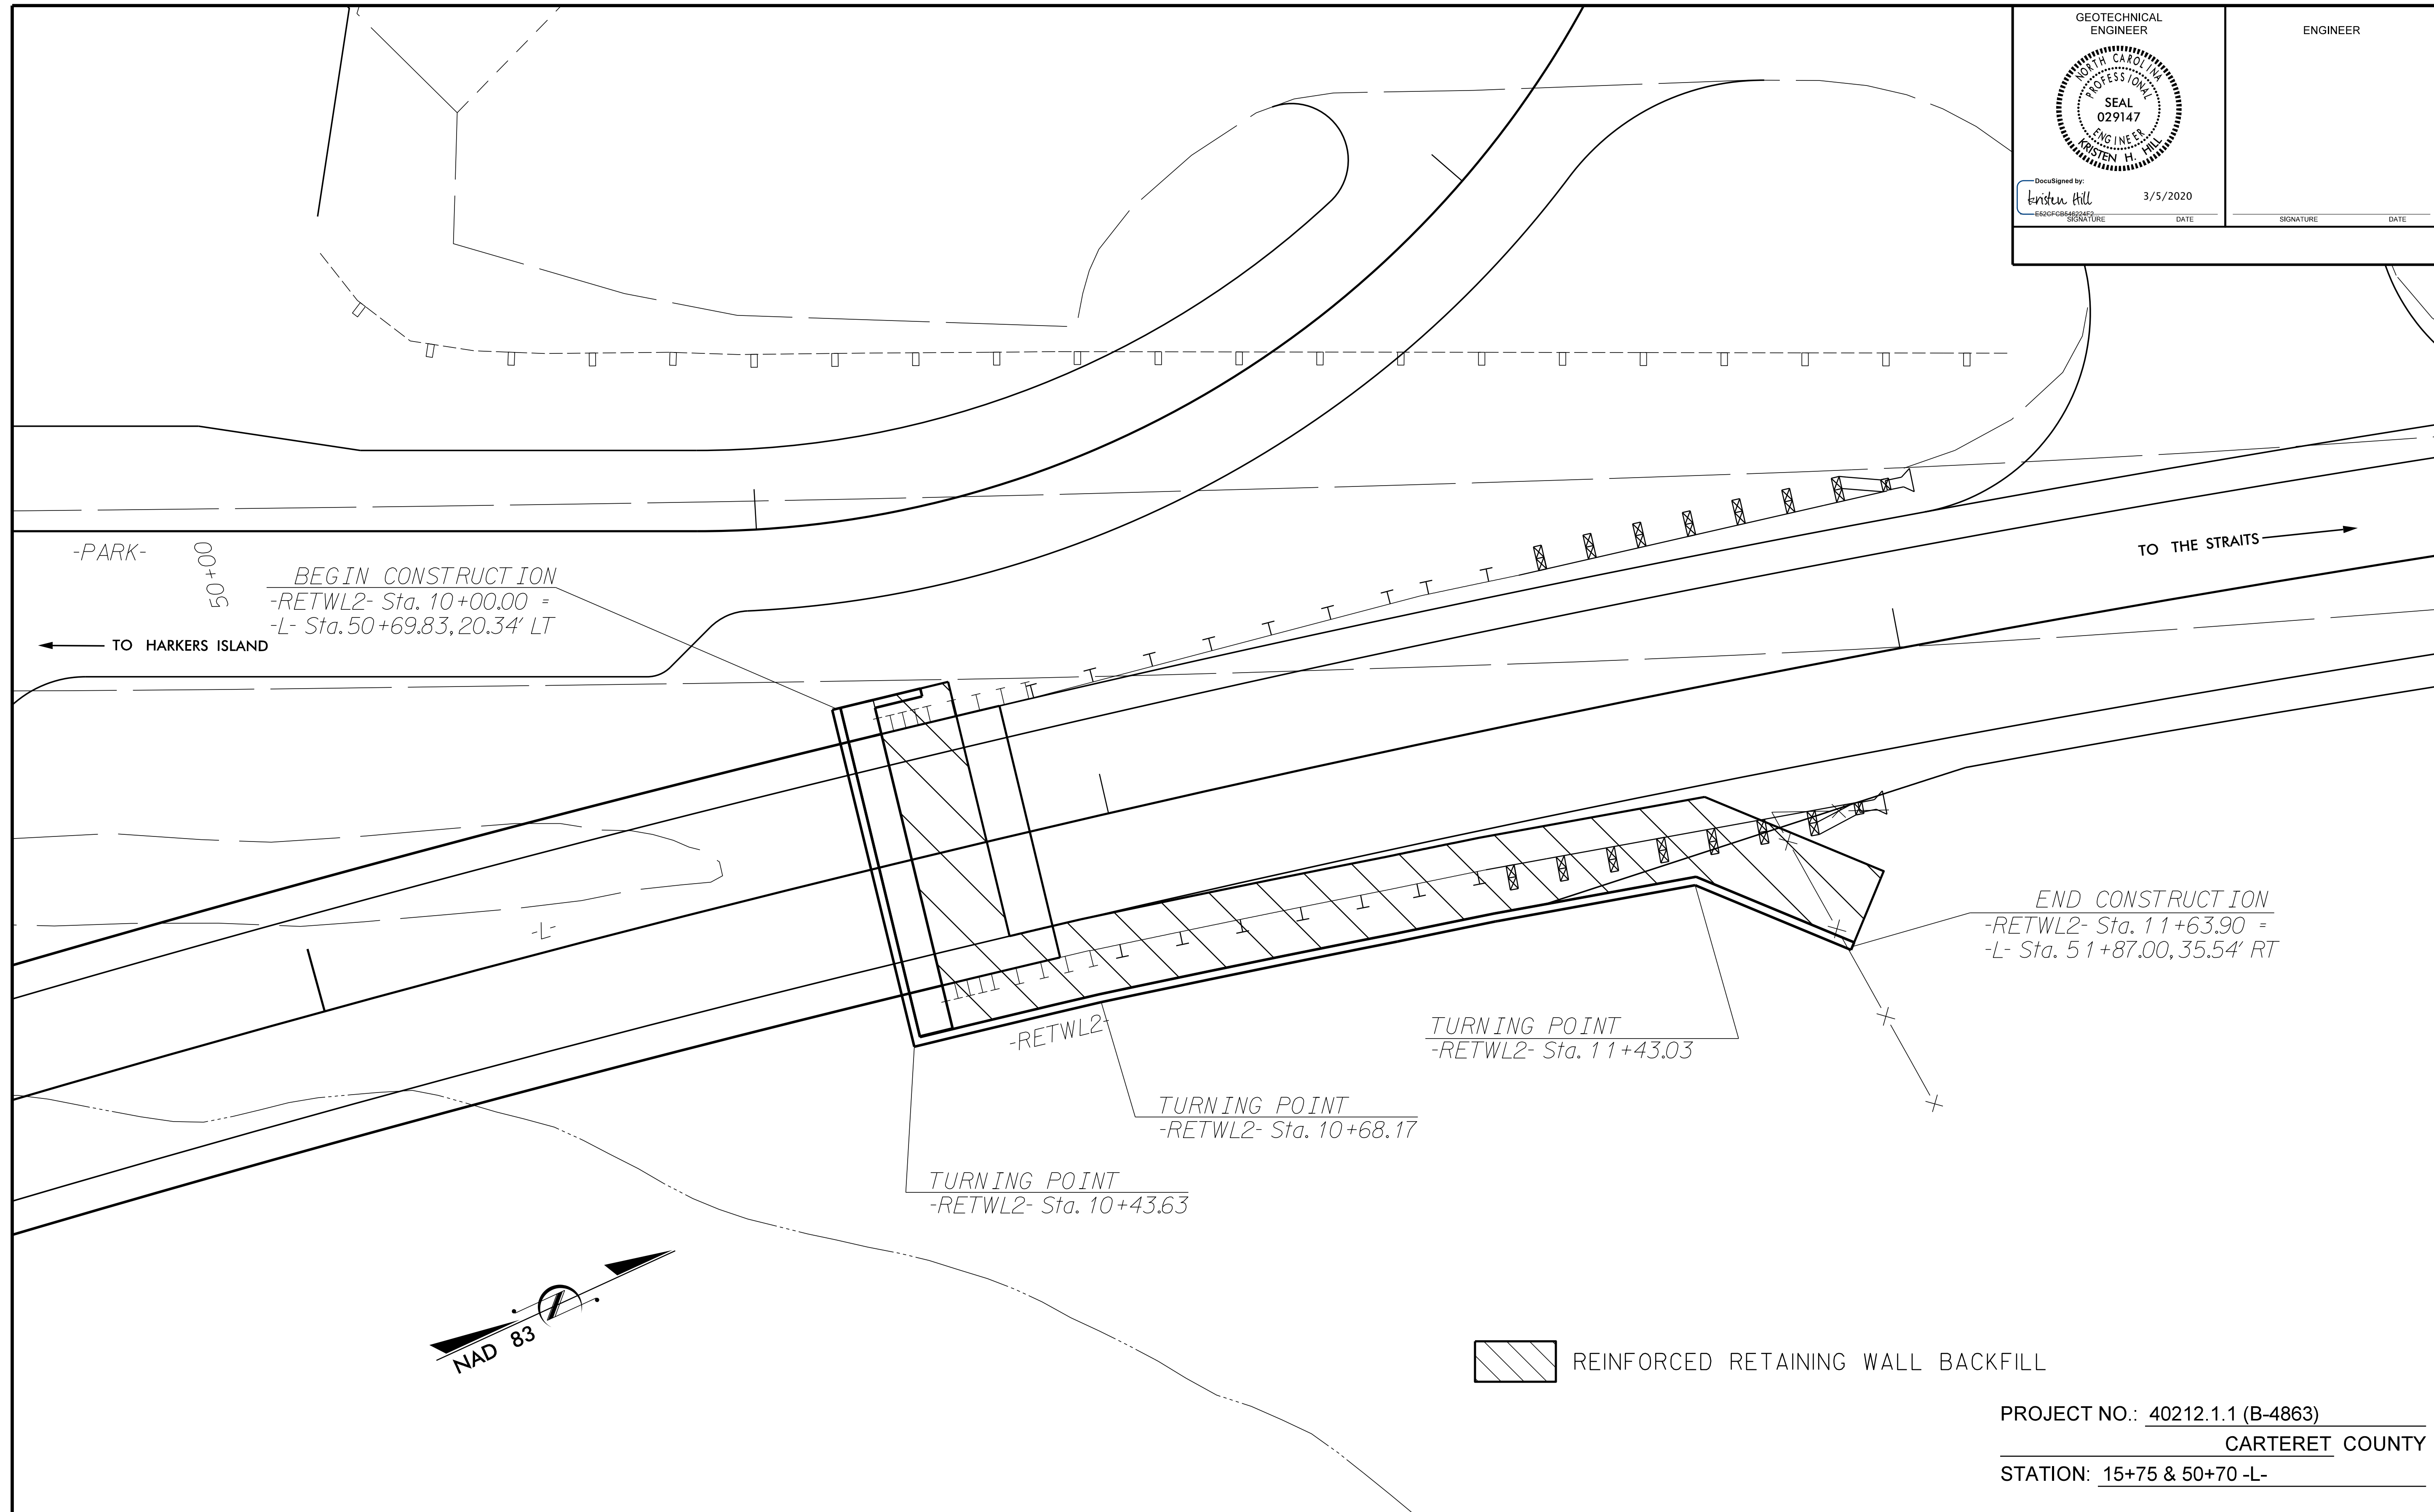


 REINFORCED RETAINING WALL BACKFILL

PROJECT NO.: 40212.1.1 (B-4863)
 CARTERET COUNTY
 STATION: 15+75 & 50+70 -L-

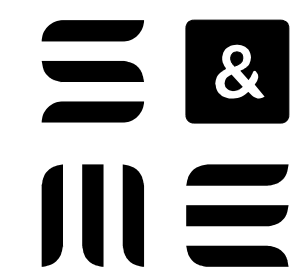PREPARED BY: K.H.H. DATE: 03/2020
 REVIEWED BY: A.Y.A. DATE: 03/2020


 9751 SOUTHERN PINE BLVD
 CHARLOTTE, NC 28273
 (704) 523-4726

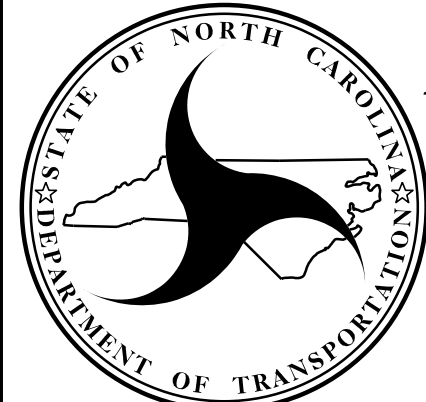
 NORTH CAROLINA
 DEPARTMENT OF TRANSPORTATION
 DIVISION OF HIGHWAYS
**GEOTECHNICAL
 ENGINEERING UNIT**

REINFORCED RETAINING WALL BACKFILL SITE PLAN

REVISIONS						SHEET NO. W-24
NO.	BY	DATE	NO.	BY	DATE	
1			3			
2			4			