



PROJECT REFERENCE NO.	SHEET NO.
I - 5986B	TMP - 33C

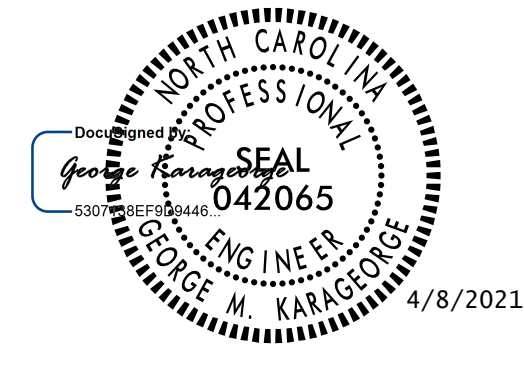

DOCUMENT NOT CONSIDERED FINAL  
UNLESS ALL SIGNATURES COMPLETED

**Michael Baker**  
INTERNATIONAL

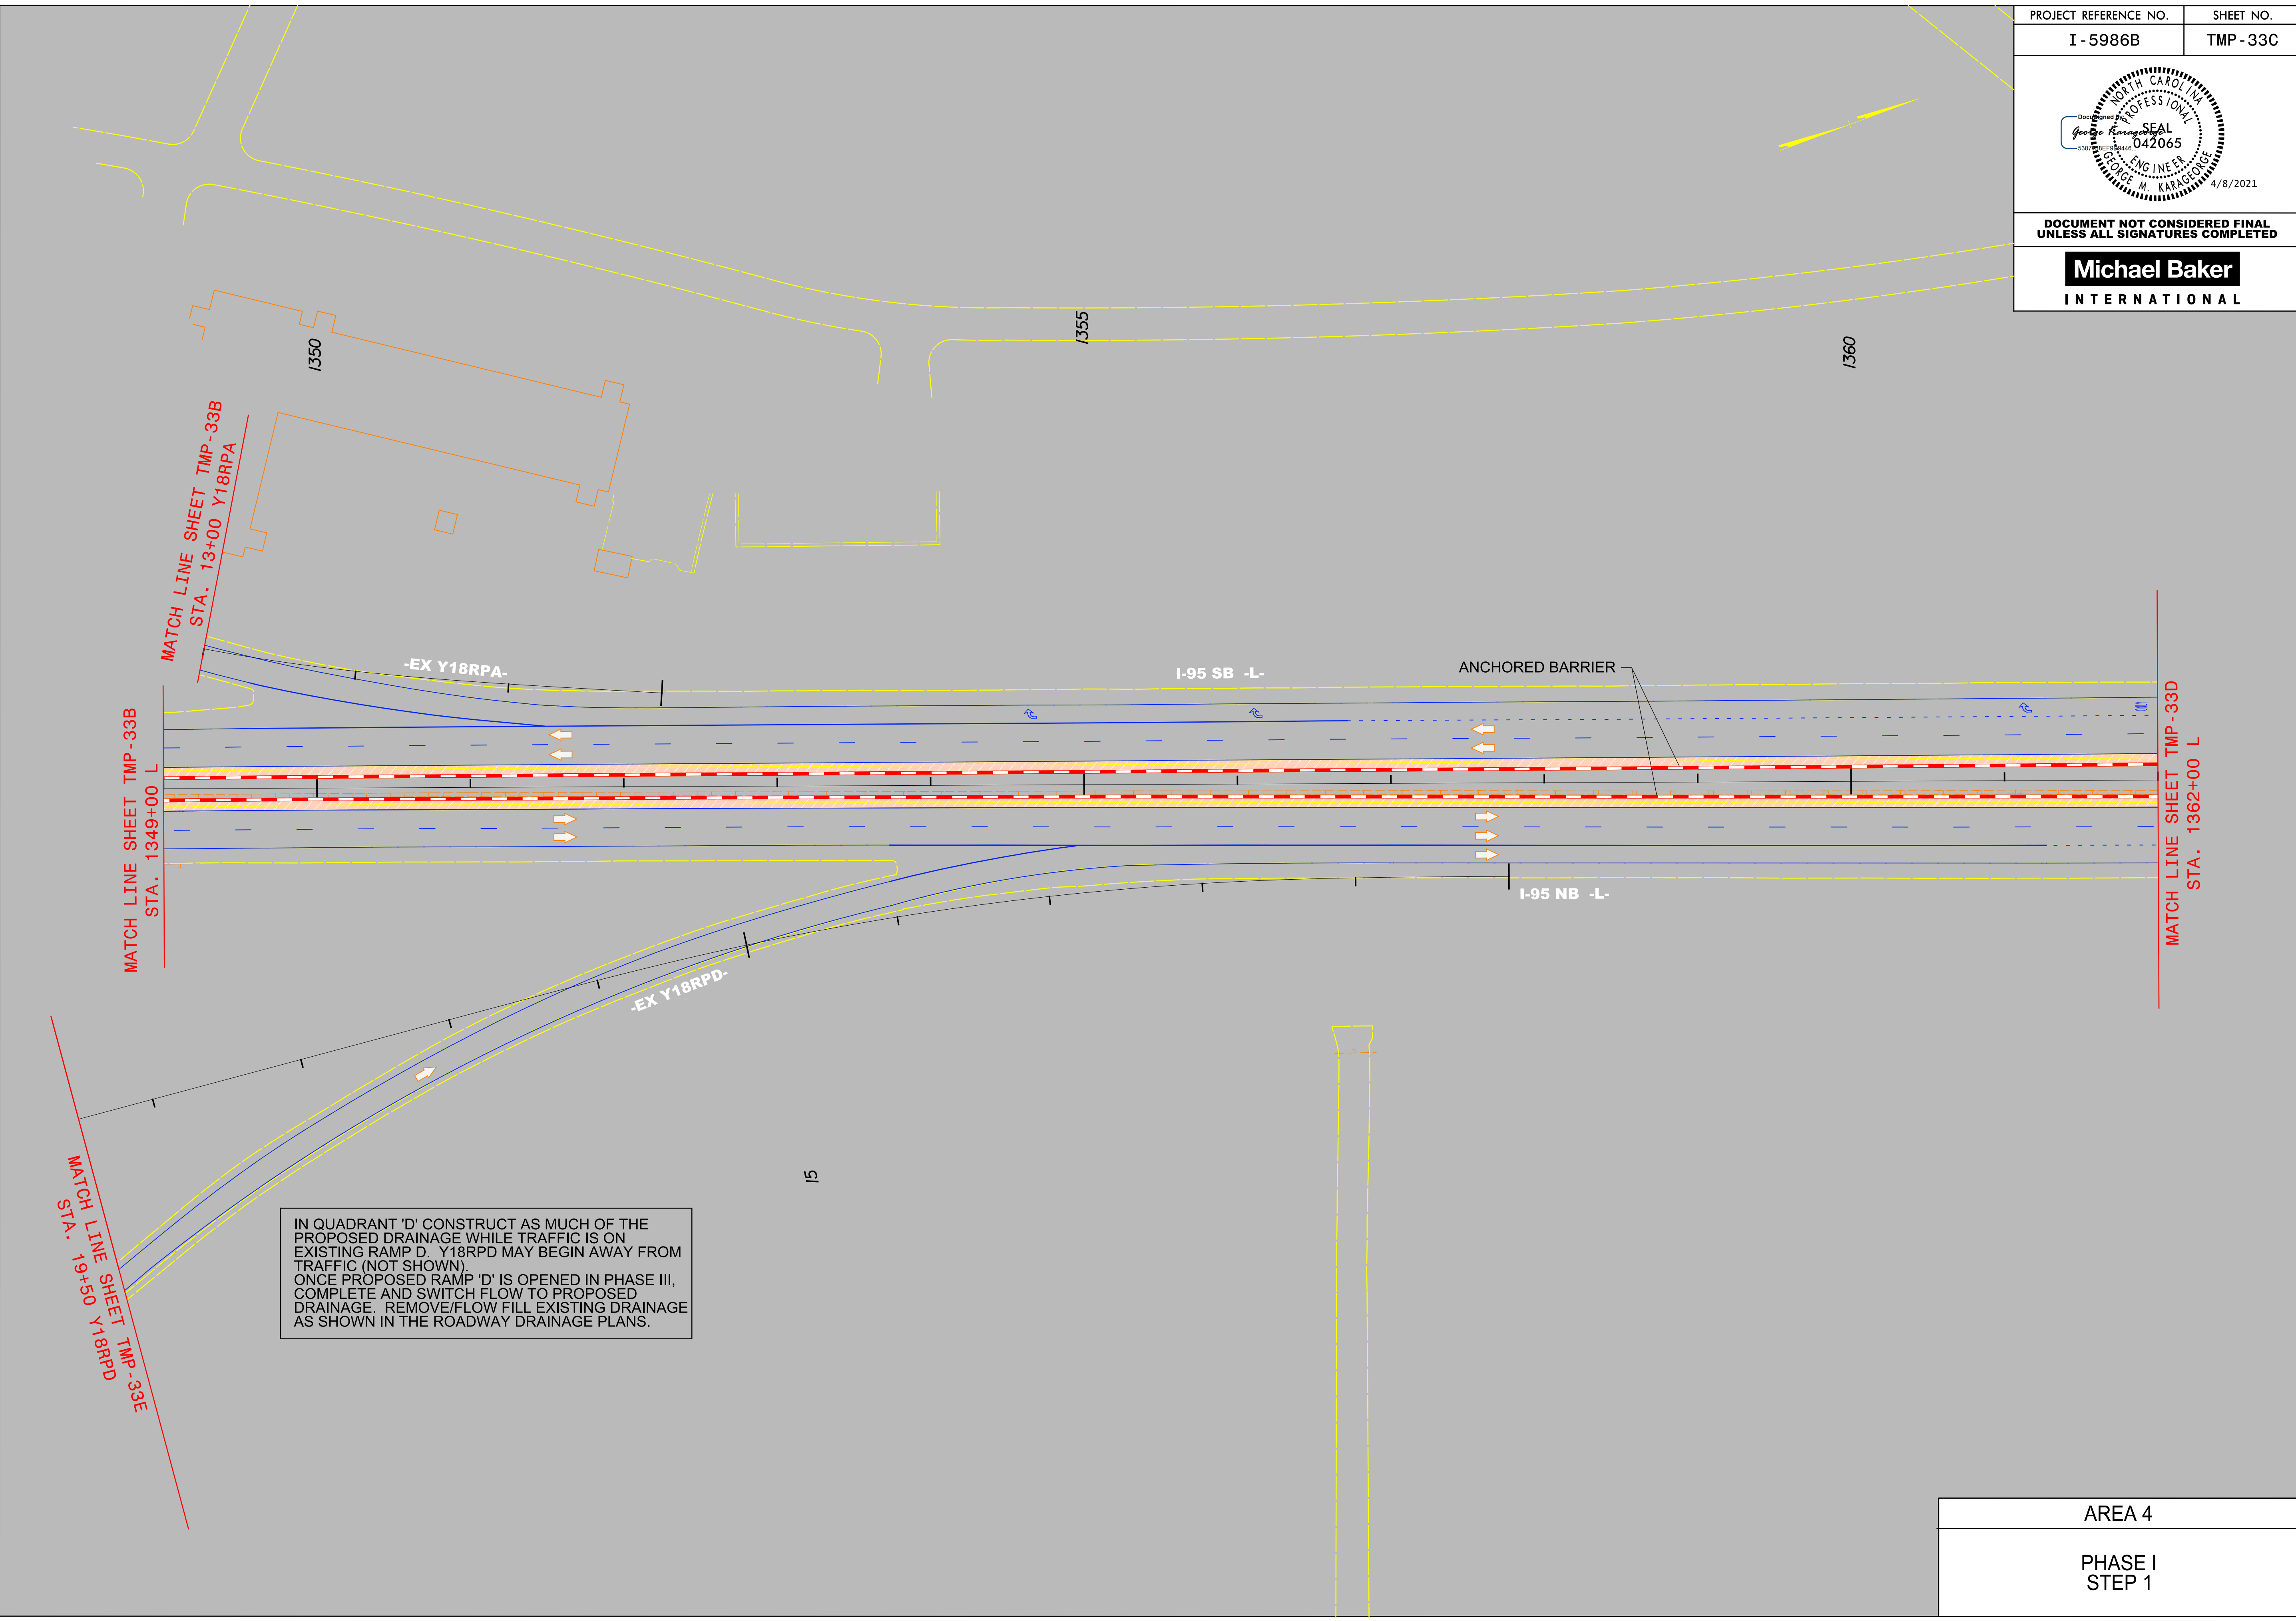

IN QUADRANT 'D' CONSTRUCT AS MUCH OF THE PROPOSED DRAINAGE WHILE TRAFFIC IS ON EXISTING RAMP 'D'. Y18RPD MAY BEGIN AWAY FROM TRAFFIC (NOT SHOWN). ONCE PROPOSED RAMP 'D' IS OPENED IN PHASE III, COMPLETE AND SWITCH FLOW TO PROPOSED DRAINAGE. REMOVE/FLOW FILL EXISTING DRAINAGE AS SHOWN IN THE ROADWAY DRAINAGE PLANS.

4/2/2021  
R:\Traffic\Transportation Management\PLAN SHEETS\I-5986B TMP 33C AREA 04 PHASE 01STEP 01.dgn  
Caroline.Owings

AREA 4
PHASE I STEP 1