


PROJECT REFERENCE NO.	SHEET NO.
1-5878	EC-16/CONST.16
RW SHEET NO.	
ROADWAY DESIGN ENGINEER	HYDRAULICS ENGINEER
CLEARING AND GRUBBING EROSION CONTROL FOR CONSTRUCTION SHEET 16	

NOTE:
PLACE TEMPORARY ROCK SEDIMENT DAMS TYPE - B
AND TEMPORARY ROCK SILT CHECKS TYPE - A AT
DRAINAGE OUTLETS.

NOTE:
UTILIZE TEMPORARY SEDIMENT BASIN OR SPECIAL STILLING
BASIN(S) AS STILLING BASIN WHERE APPLICABLE.

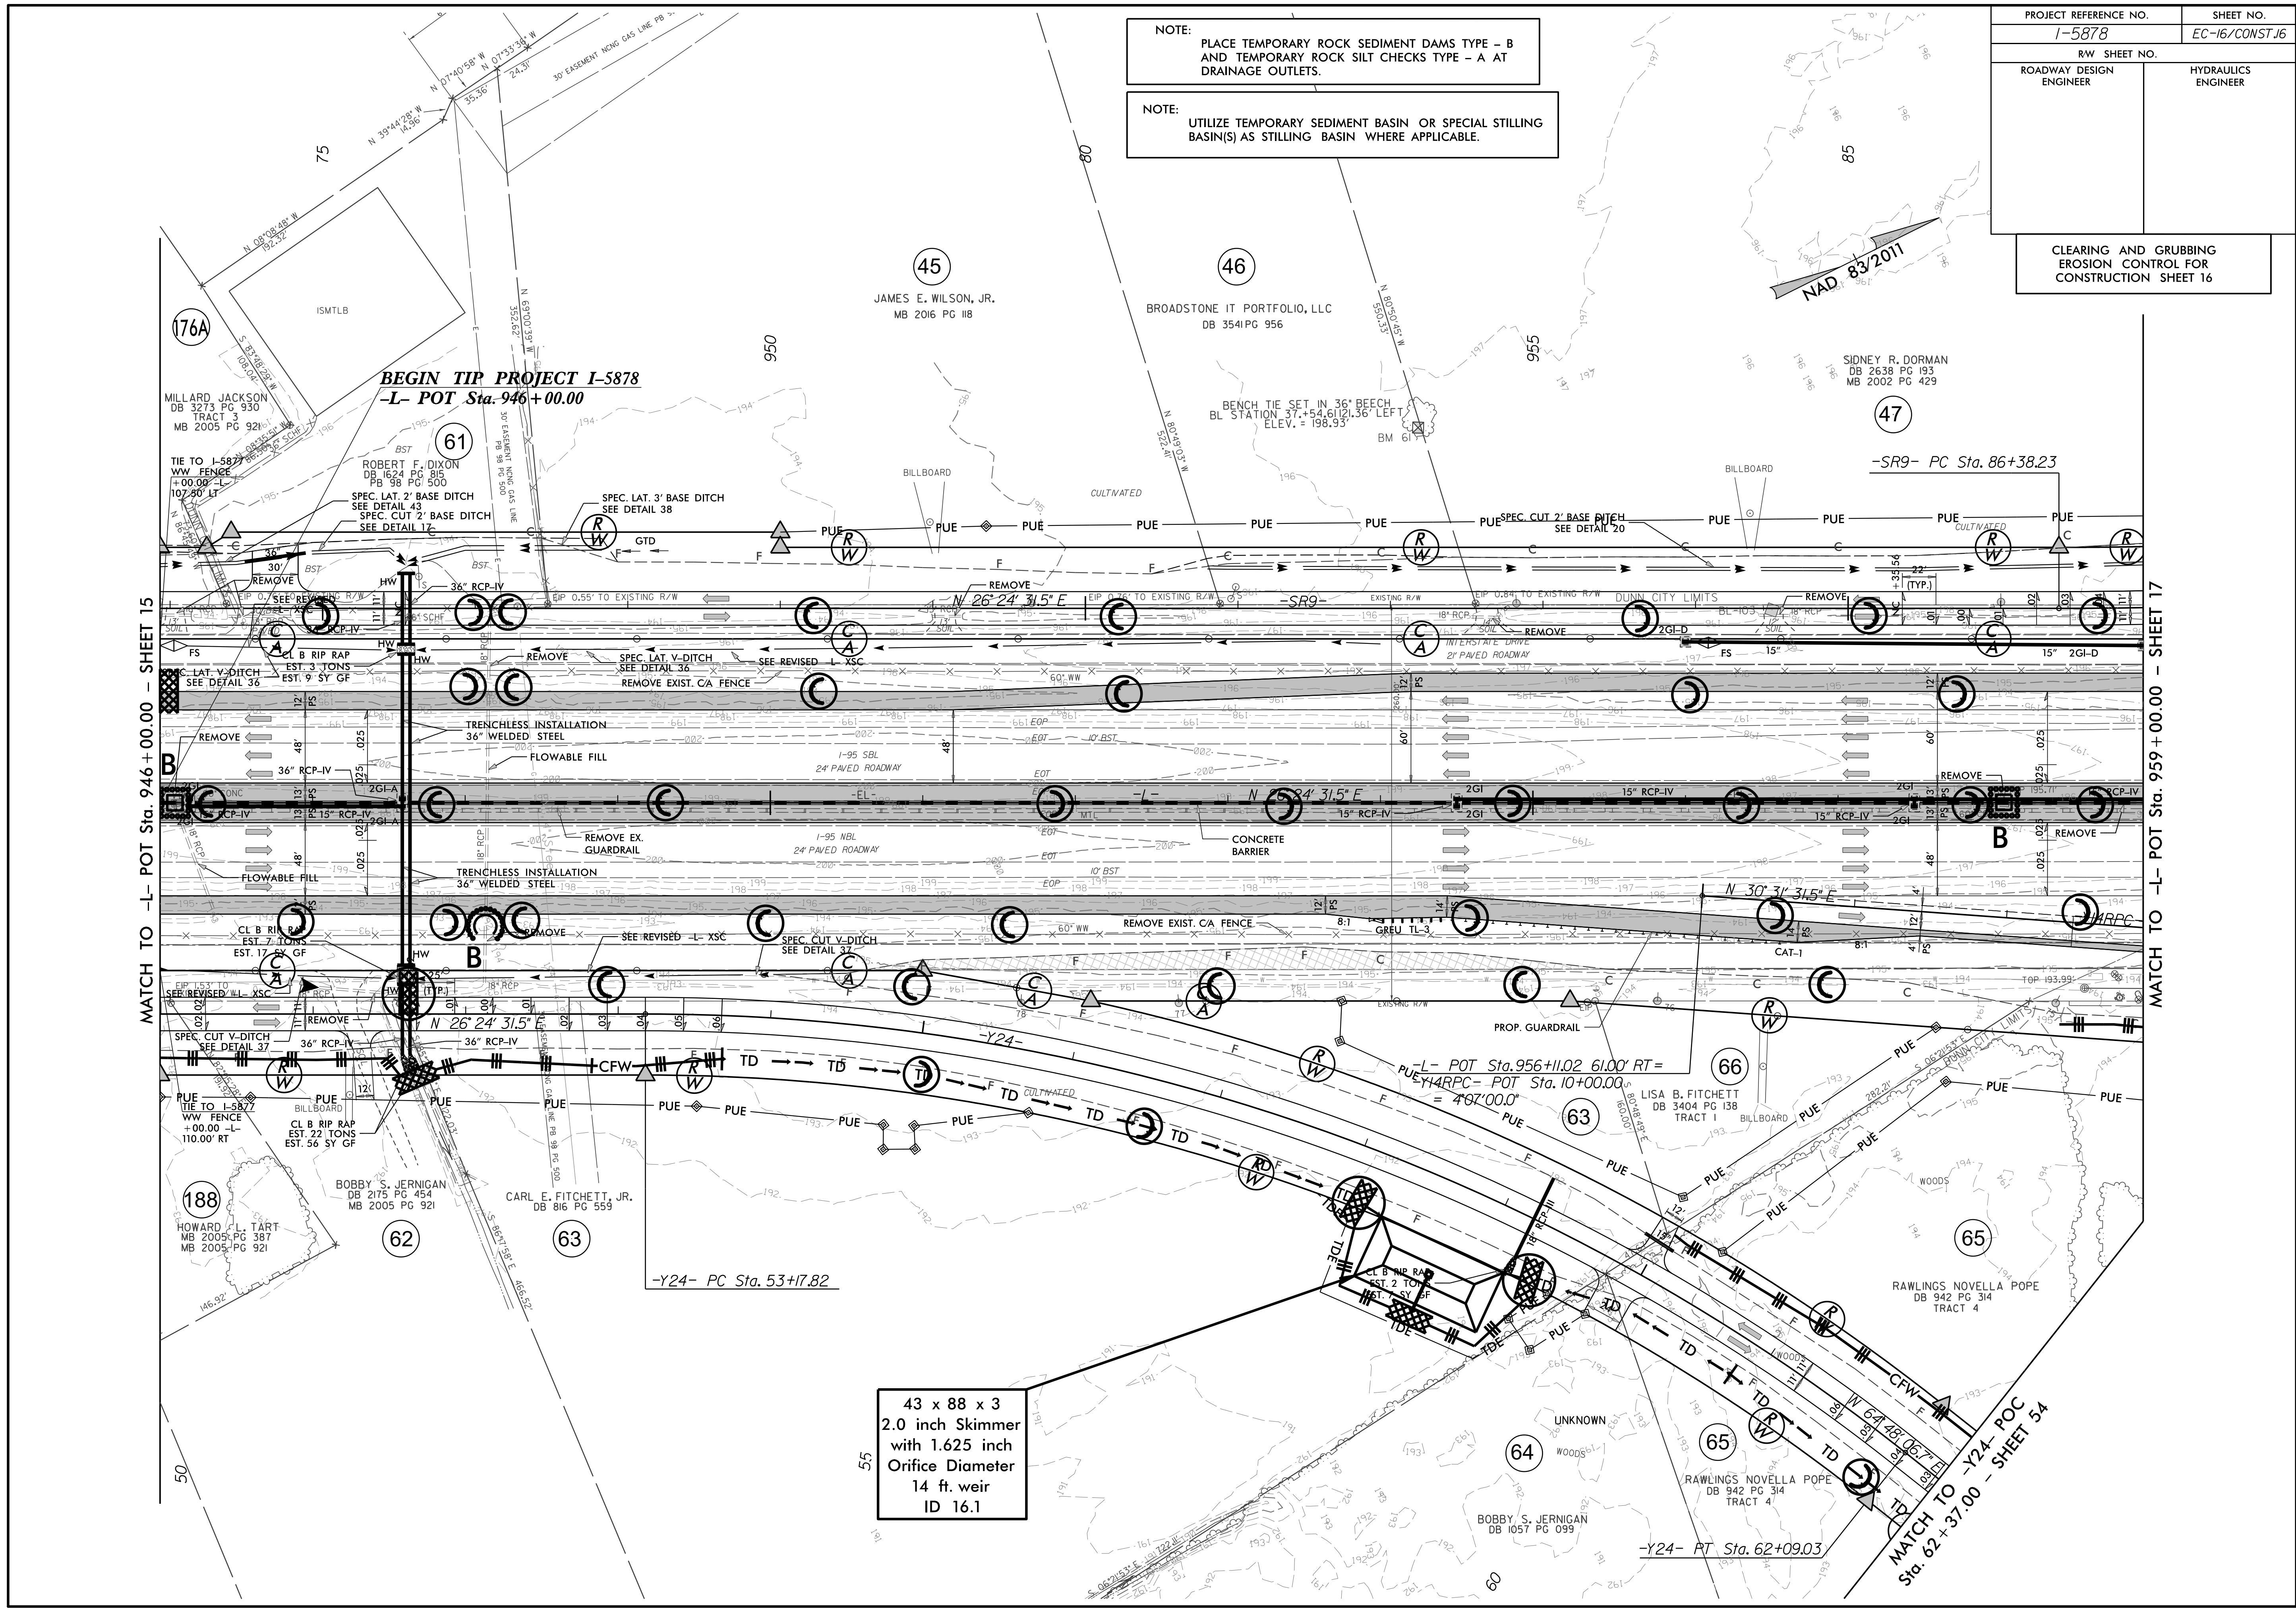

BEGIN TIP PROJECT 1-5878
-L- POT Sta. 946+00.00

MATCH TO -L- POT Sta. 946+00.00 - SHEET 15

MATCH TO -L- POT Sta. 959+00.00 - SHEET 17

43 x 88 x 3
2.0 inch Skimmer
with 1.625 inch
Orifice Diameter
14 ft. weir
ID 16.1

-Y24- PT Sta. 62+09.03

MATCH TO -Y24- POC
Sta. 62+37.00 - SHEET 54