


PROJECT REFERENCE NO. 1-5878	SHEET NO. EC-21/CONST.21
RW SHEET NO.	
ROADWAY DESIGN ENGINEER	HYDRAULICS ENGINEER

CLEARING AND GRUBBING
EROSION CONTROL FOR
CONSTRUCTION SHEET 21

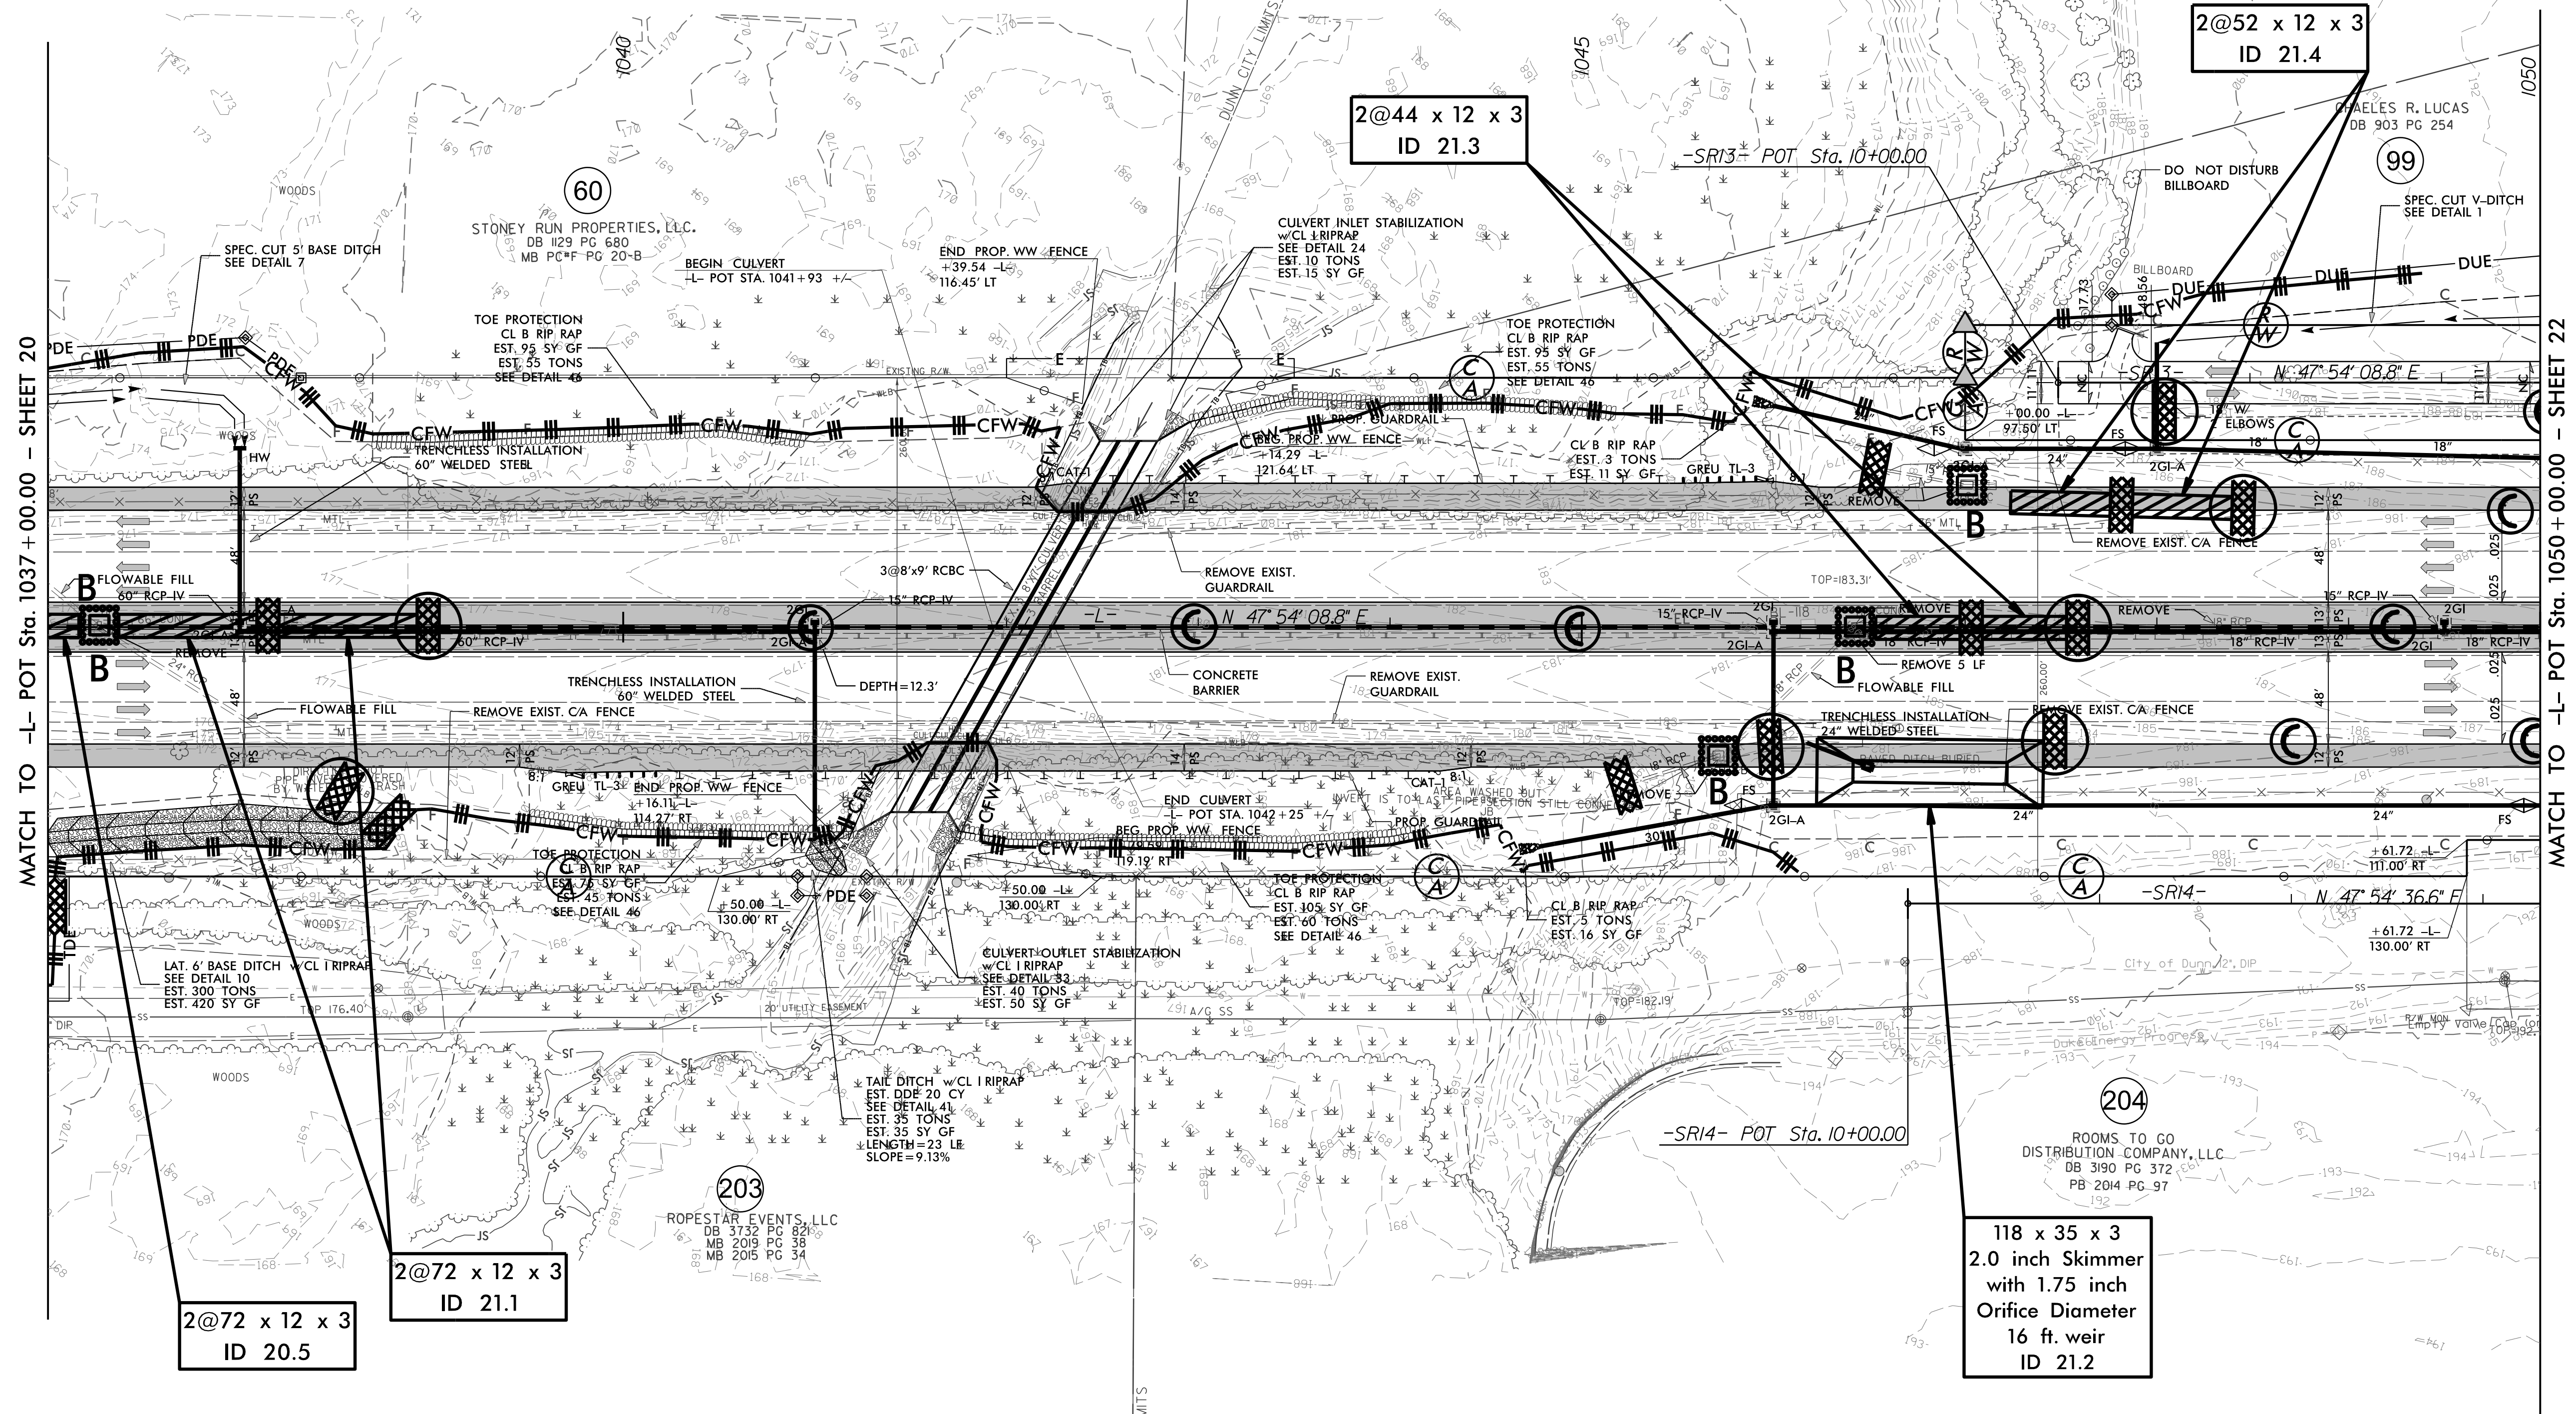

MATCH TO -L- POT Sta. 1037+00.00 - SHEET 20

MATCH TO -L- POT Sta. 1050+00.00 - SHEET 22

NOTE:
PLACE TEMPORARY ROCK SEDIMENT DAMS TYPE - B
AND TEMPORARY ROCK SILT CHECKS TYPE - A AT
DRAINAGE OUTLETS.

NOTE:
UTILIZE TEMPORARY SEDIMENT BASIN OR SPECIAL STILLING
BASIN(S) AS STILLING BASIN WHERE APPLICABLE.

NOTE: DRIVEWAY RADII = 10'
UNLESS SHOWN OTHERWISE

2@72 x 12 x 3
ID 20.5

2@72 x 12 x 3
ID 21.1

2@44 x 12 x 3
ID 21.3

2@52 x 12 x 3
ID 21.4

118 x 35 x 3
2.0 inch Skimmer
with 1.75 inch
Orifice Diameter
16 ft. weir
ID 21.2