


PROJECT REFERENCE NO. 1-5878	SHEET NO. EC-22/CONST.22
RW SHEET NO.	
ROADWAY DESIGN ENGINEER	HYDRAULICS ENGINEER

CLEARING AND GRUBBING  
EROSION CONTROL FOR  
CONSTRUCTION SHEET 22

NOTE:  
UTILIZE TEMPORARY SEDIMENT BASIN OR SPECIAL STILLING BASIN(S) AS STILLING BASIN WHERE APPLICABLE.

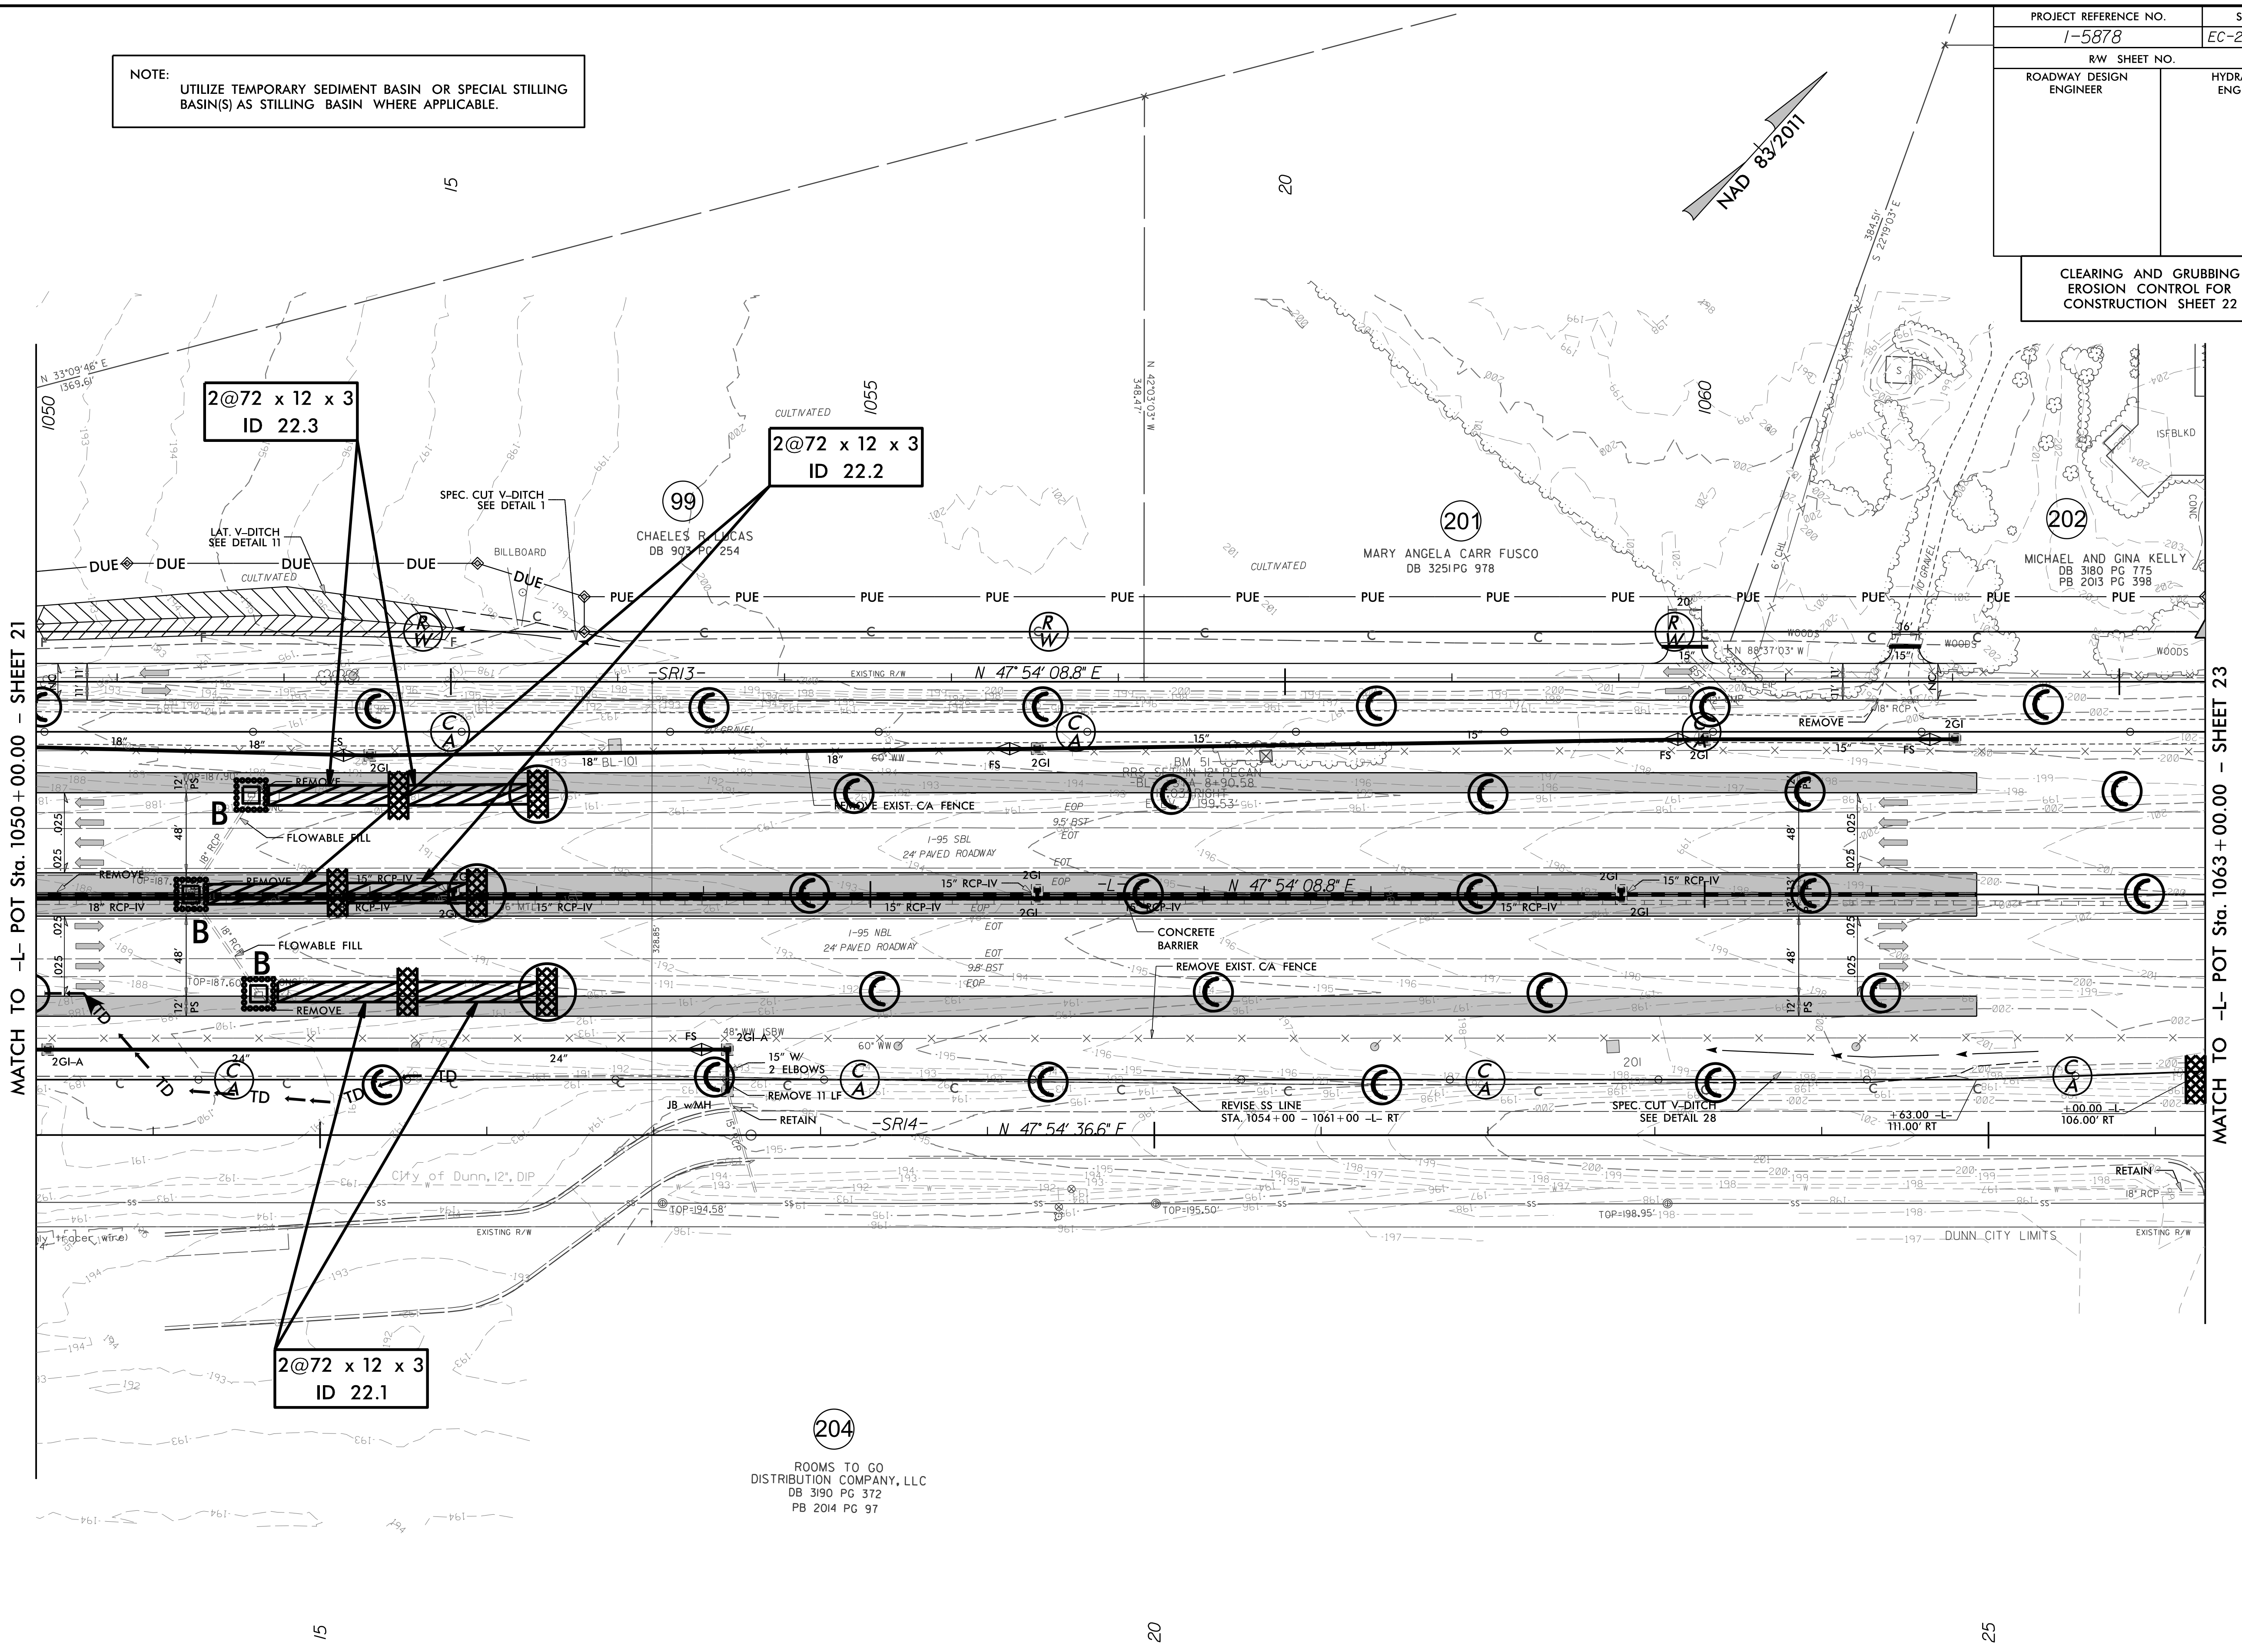

MATCH TO -L- POT Sta. 1050+00.00 - SHEET 21

MATCH TO -L- POT Sta. 1063+00.00 - SHEET 23

204  
ROOMS TO GO  
DISTRIBUTION COMPANY, LLC  
DB 3190 PG 372  
PB 2014 PG 97

NOTE:  
PLACE TEMPORARY ROCK SEDIMENT DAMS TYPE - B  
AND TEMPORARY ROCK SILT CHECKS TYPE - A AT  
DRAINAGE OUTLETS.