


PROJECT REFERENCE NO.	SHEET NO.
1-5878	EC-54/CONST.54
RW SHEET NO.	
ROADWAY DESIGN ENGINEER	HYDRAULICS ENGINEER

CLEARING AND GRUBBING
EROSION CONTROL FOR
CONSTRUCTION SHEET 54

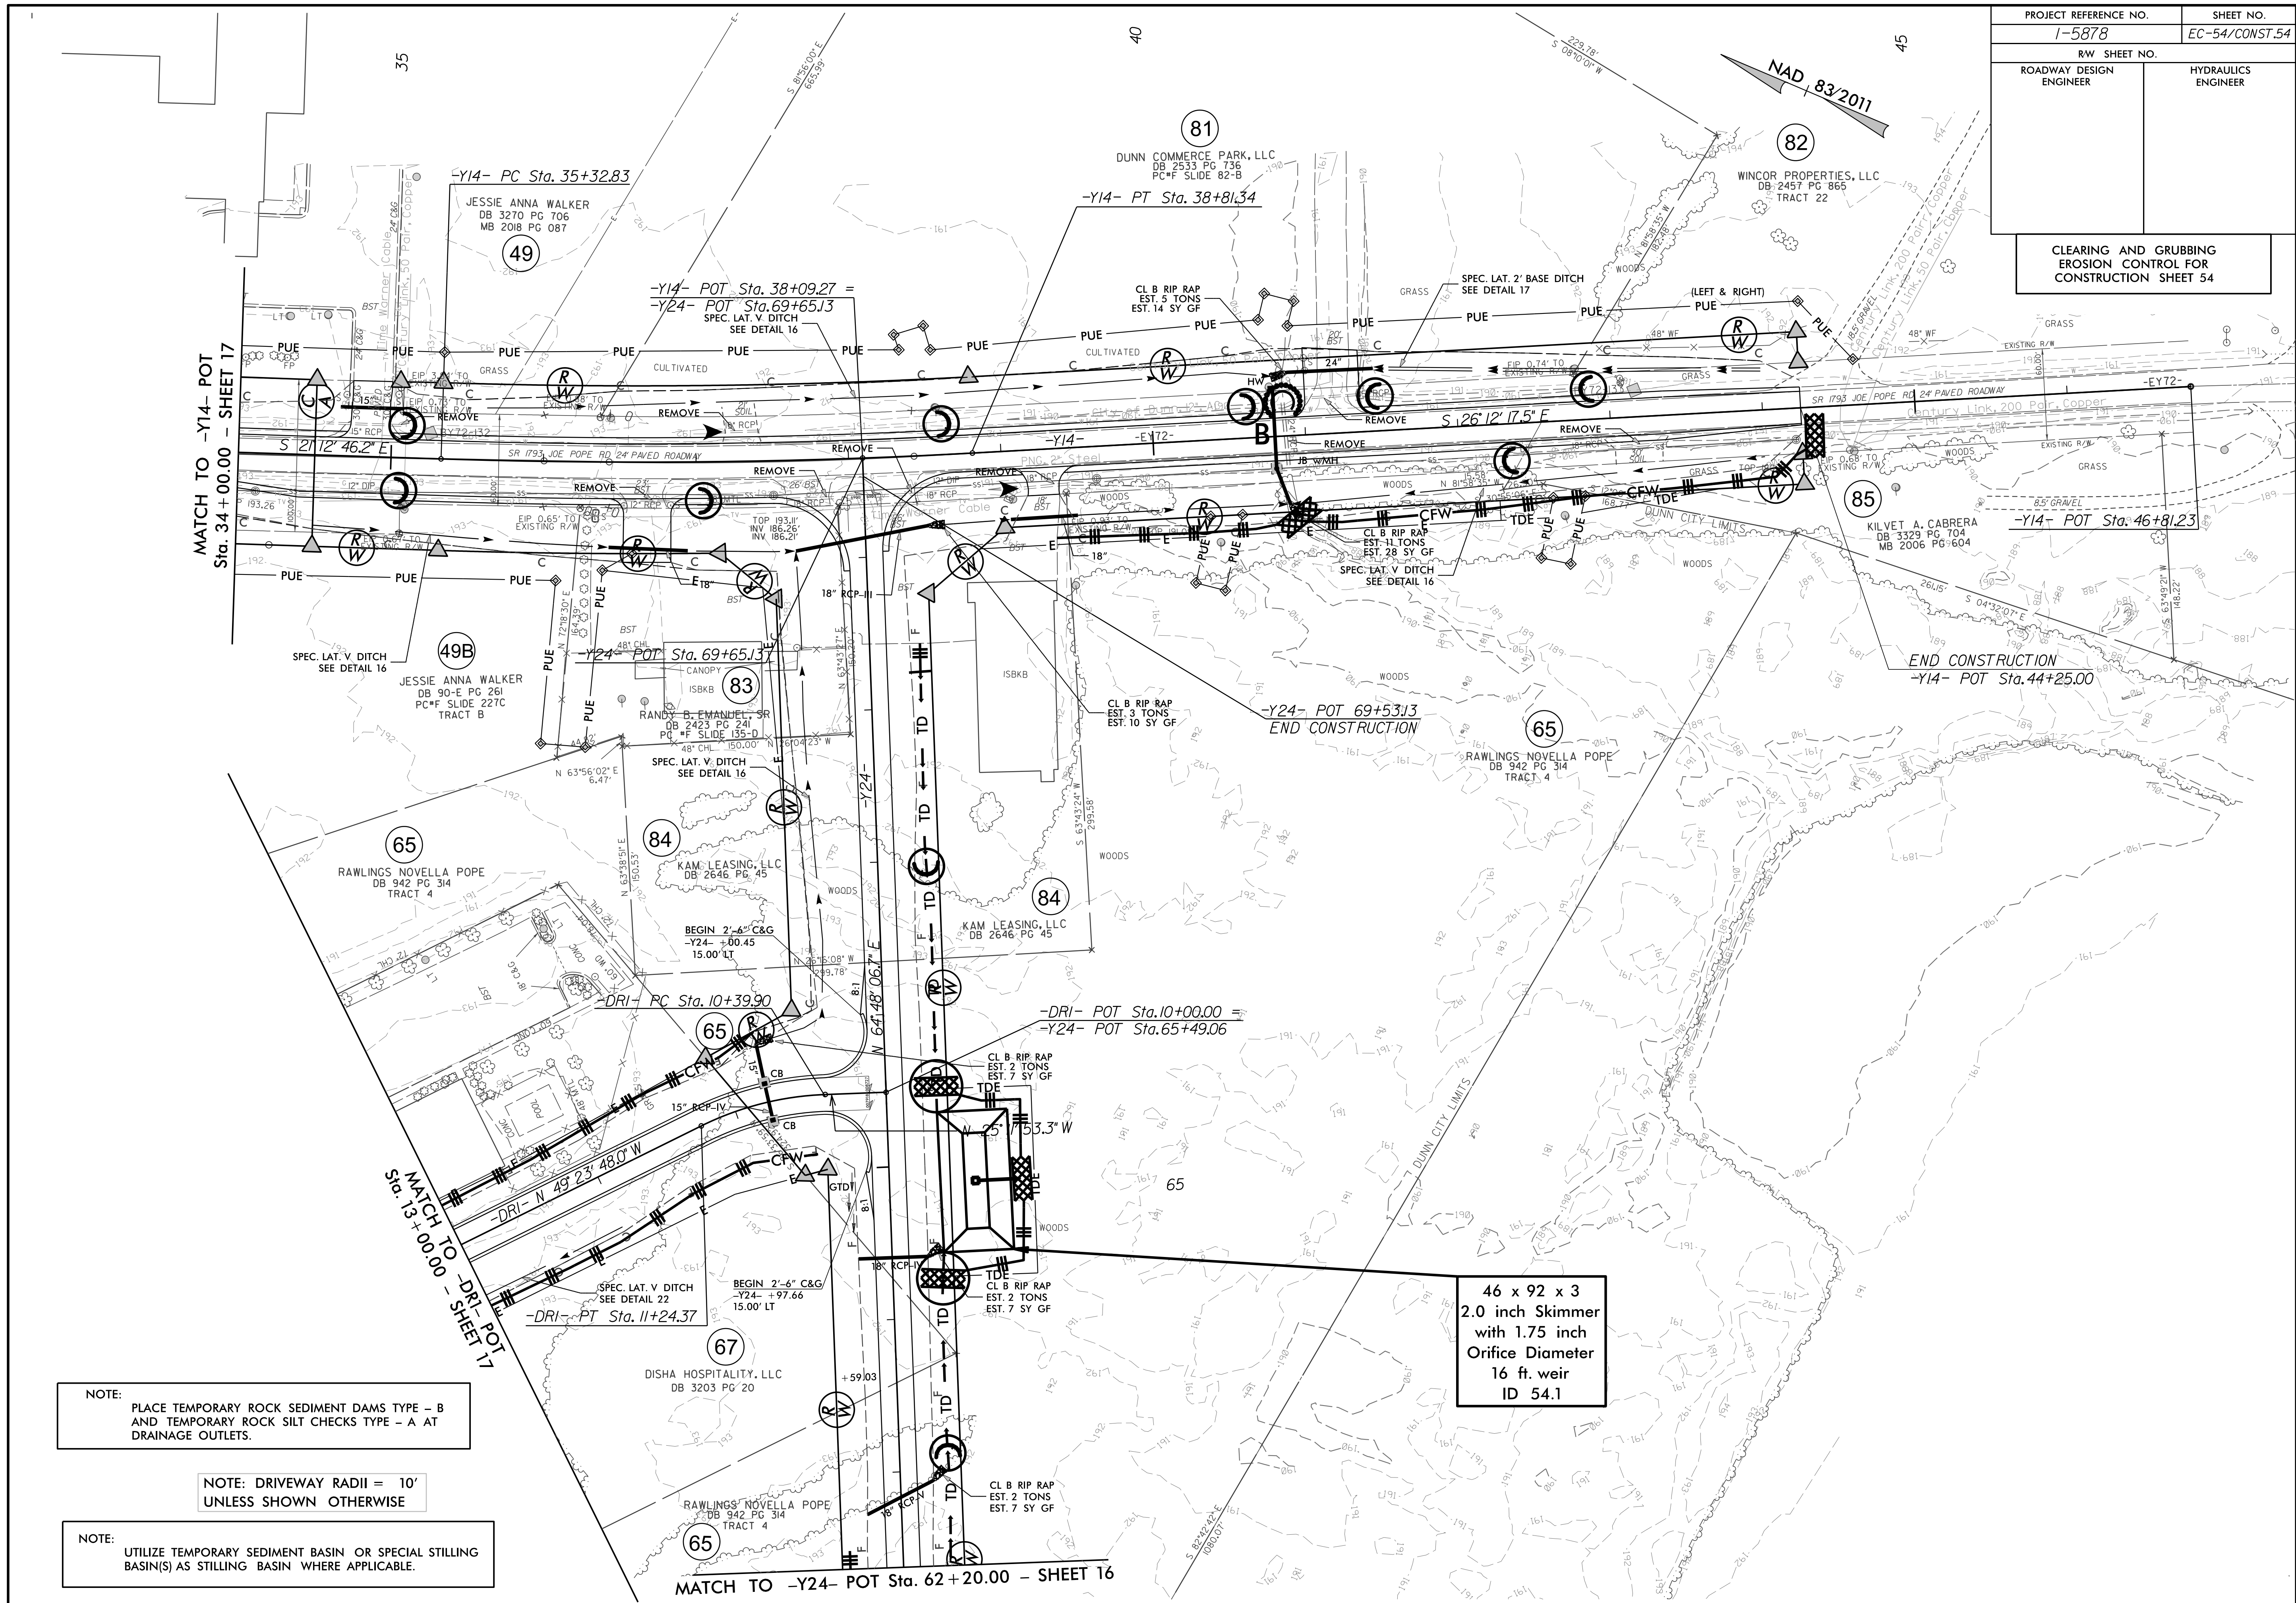

MATCH TO -Y14- POT
Sta. 34+00.00 - SHEET 17

MATCH TO -DRI- POT
Sta. 13+00.00 - SHEET 17

MATCH TO -Y24- POT Sta. 62+20.00 - SHEET 16

NOTE:
PLACE TEMPORARY ROCK SEDIMENT DAMS TYPE - B
AND TEMPORARY ROCK SILT CHECKS TYPE - A AT
DRAINAGE OUTLETS.

NOTE: DRIVEWAY RADII = 10'
UNLESS SHOWN OTHERWISE

NOTE:
UTILIZE TEMPORARY SEDIMENT BASIN OR SPECIAL STILLING
BASIN(S) AS STILLING BASIN WHERE APPLICABLE.

46 x 92 x 3
2.0 inch Skimmer
with 1.75 inch
Orifice Diameter
16 ft. weir
ID 54.1