
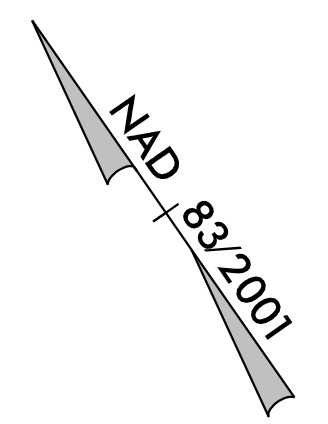
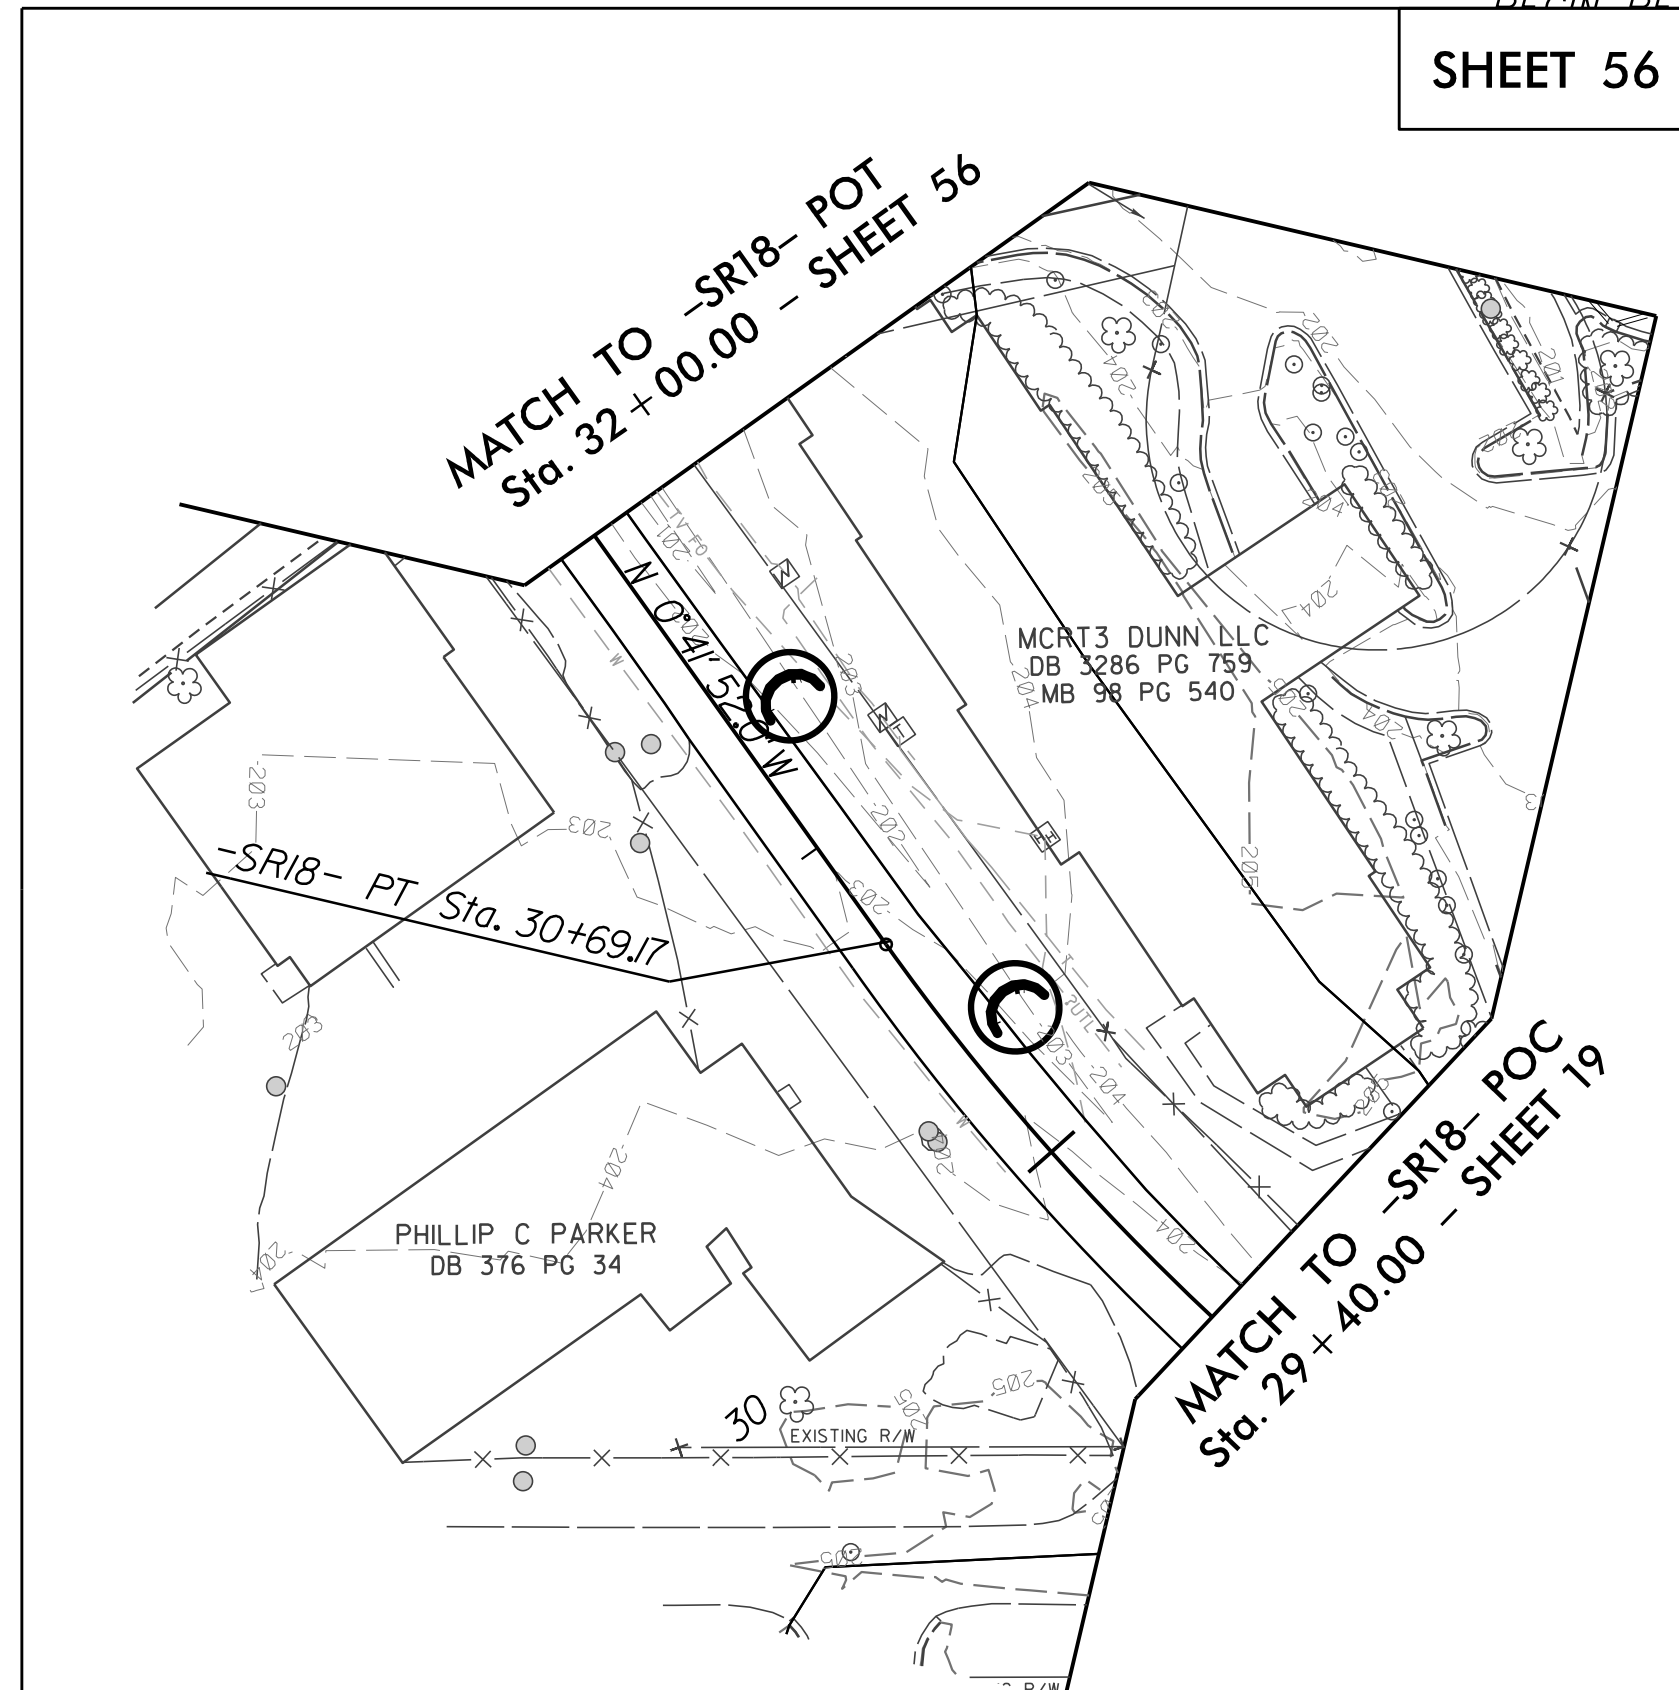


PROJECT REFERENCE NO.	SHEET NO.
1-5878	EC-56A/CONST.56A
RW SHEET NO.	
ROADWAY DESIGN ENGINEER	HYDRAULICS ENGINEER

CLEARING AND GRUBBING  
EROSION CONTROL FOR  
CONSTRUCTION SHEET 56A

NOTE:  
UTILIZE FABRIC INSERT INLET PROTECTION DEVICES IN LIEU OF  
ROCK INLET SEDIMENT TRAPS, TYPE-C AS DIRECTED TO AVOID  
IMPOUNDMENT OF RUNOFF IN ROADWAY OPEN TO TRAFFIC.

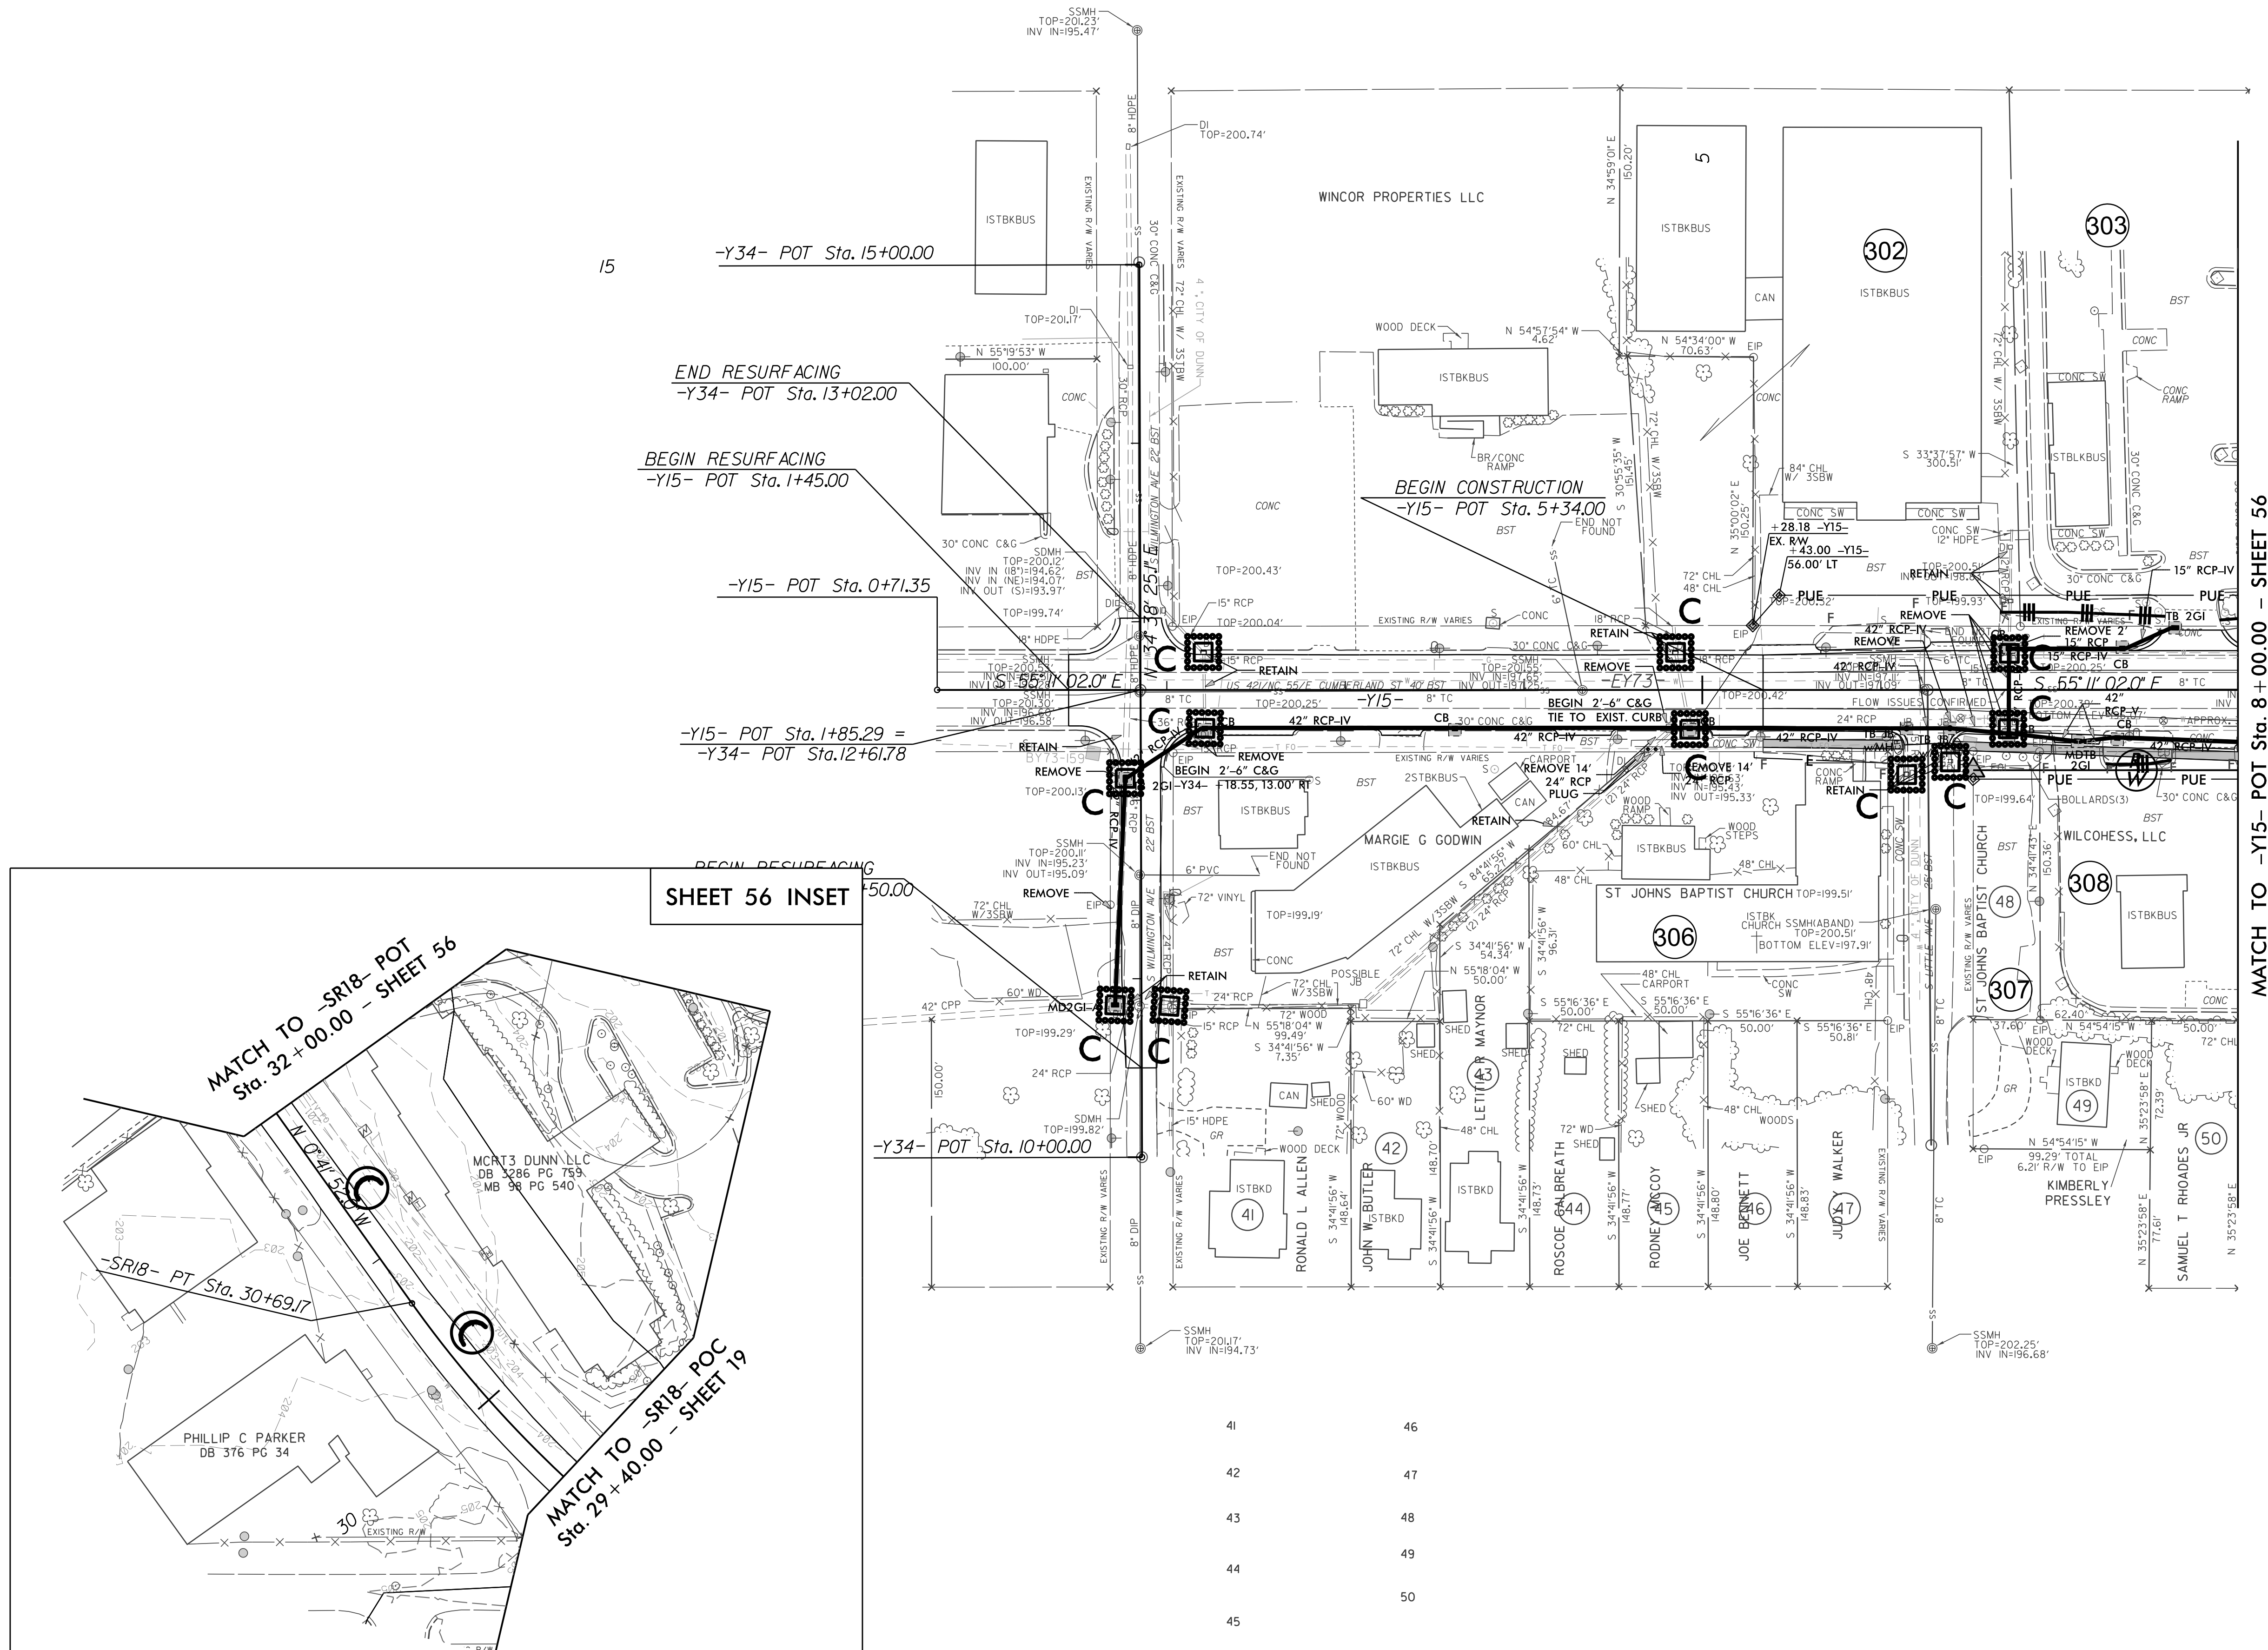

MATCH TO -Y15- POT Sta. 8+00.00 - SHEET 56

41	46
42	47
43	48
44	49
45	50

NOTE: DRIVEWAY RADII = 10'  
UNLESS SHOWN OTHERWISE