


PROJECT REFERENCE NO.	SHEET NO.
1-5878	EC-58/CONST.58
RW SHEET NO.	
ROADWAY DESIGN ENGINEER	HYDRAULICS ENGINEER

CLEARING AND GRUBBING  
EROSION CONTROL FOR  
CONSTRUCTION SHEET 58

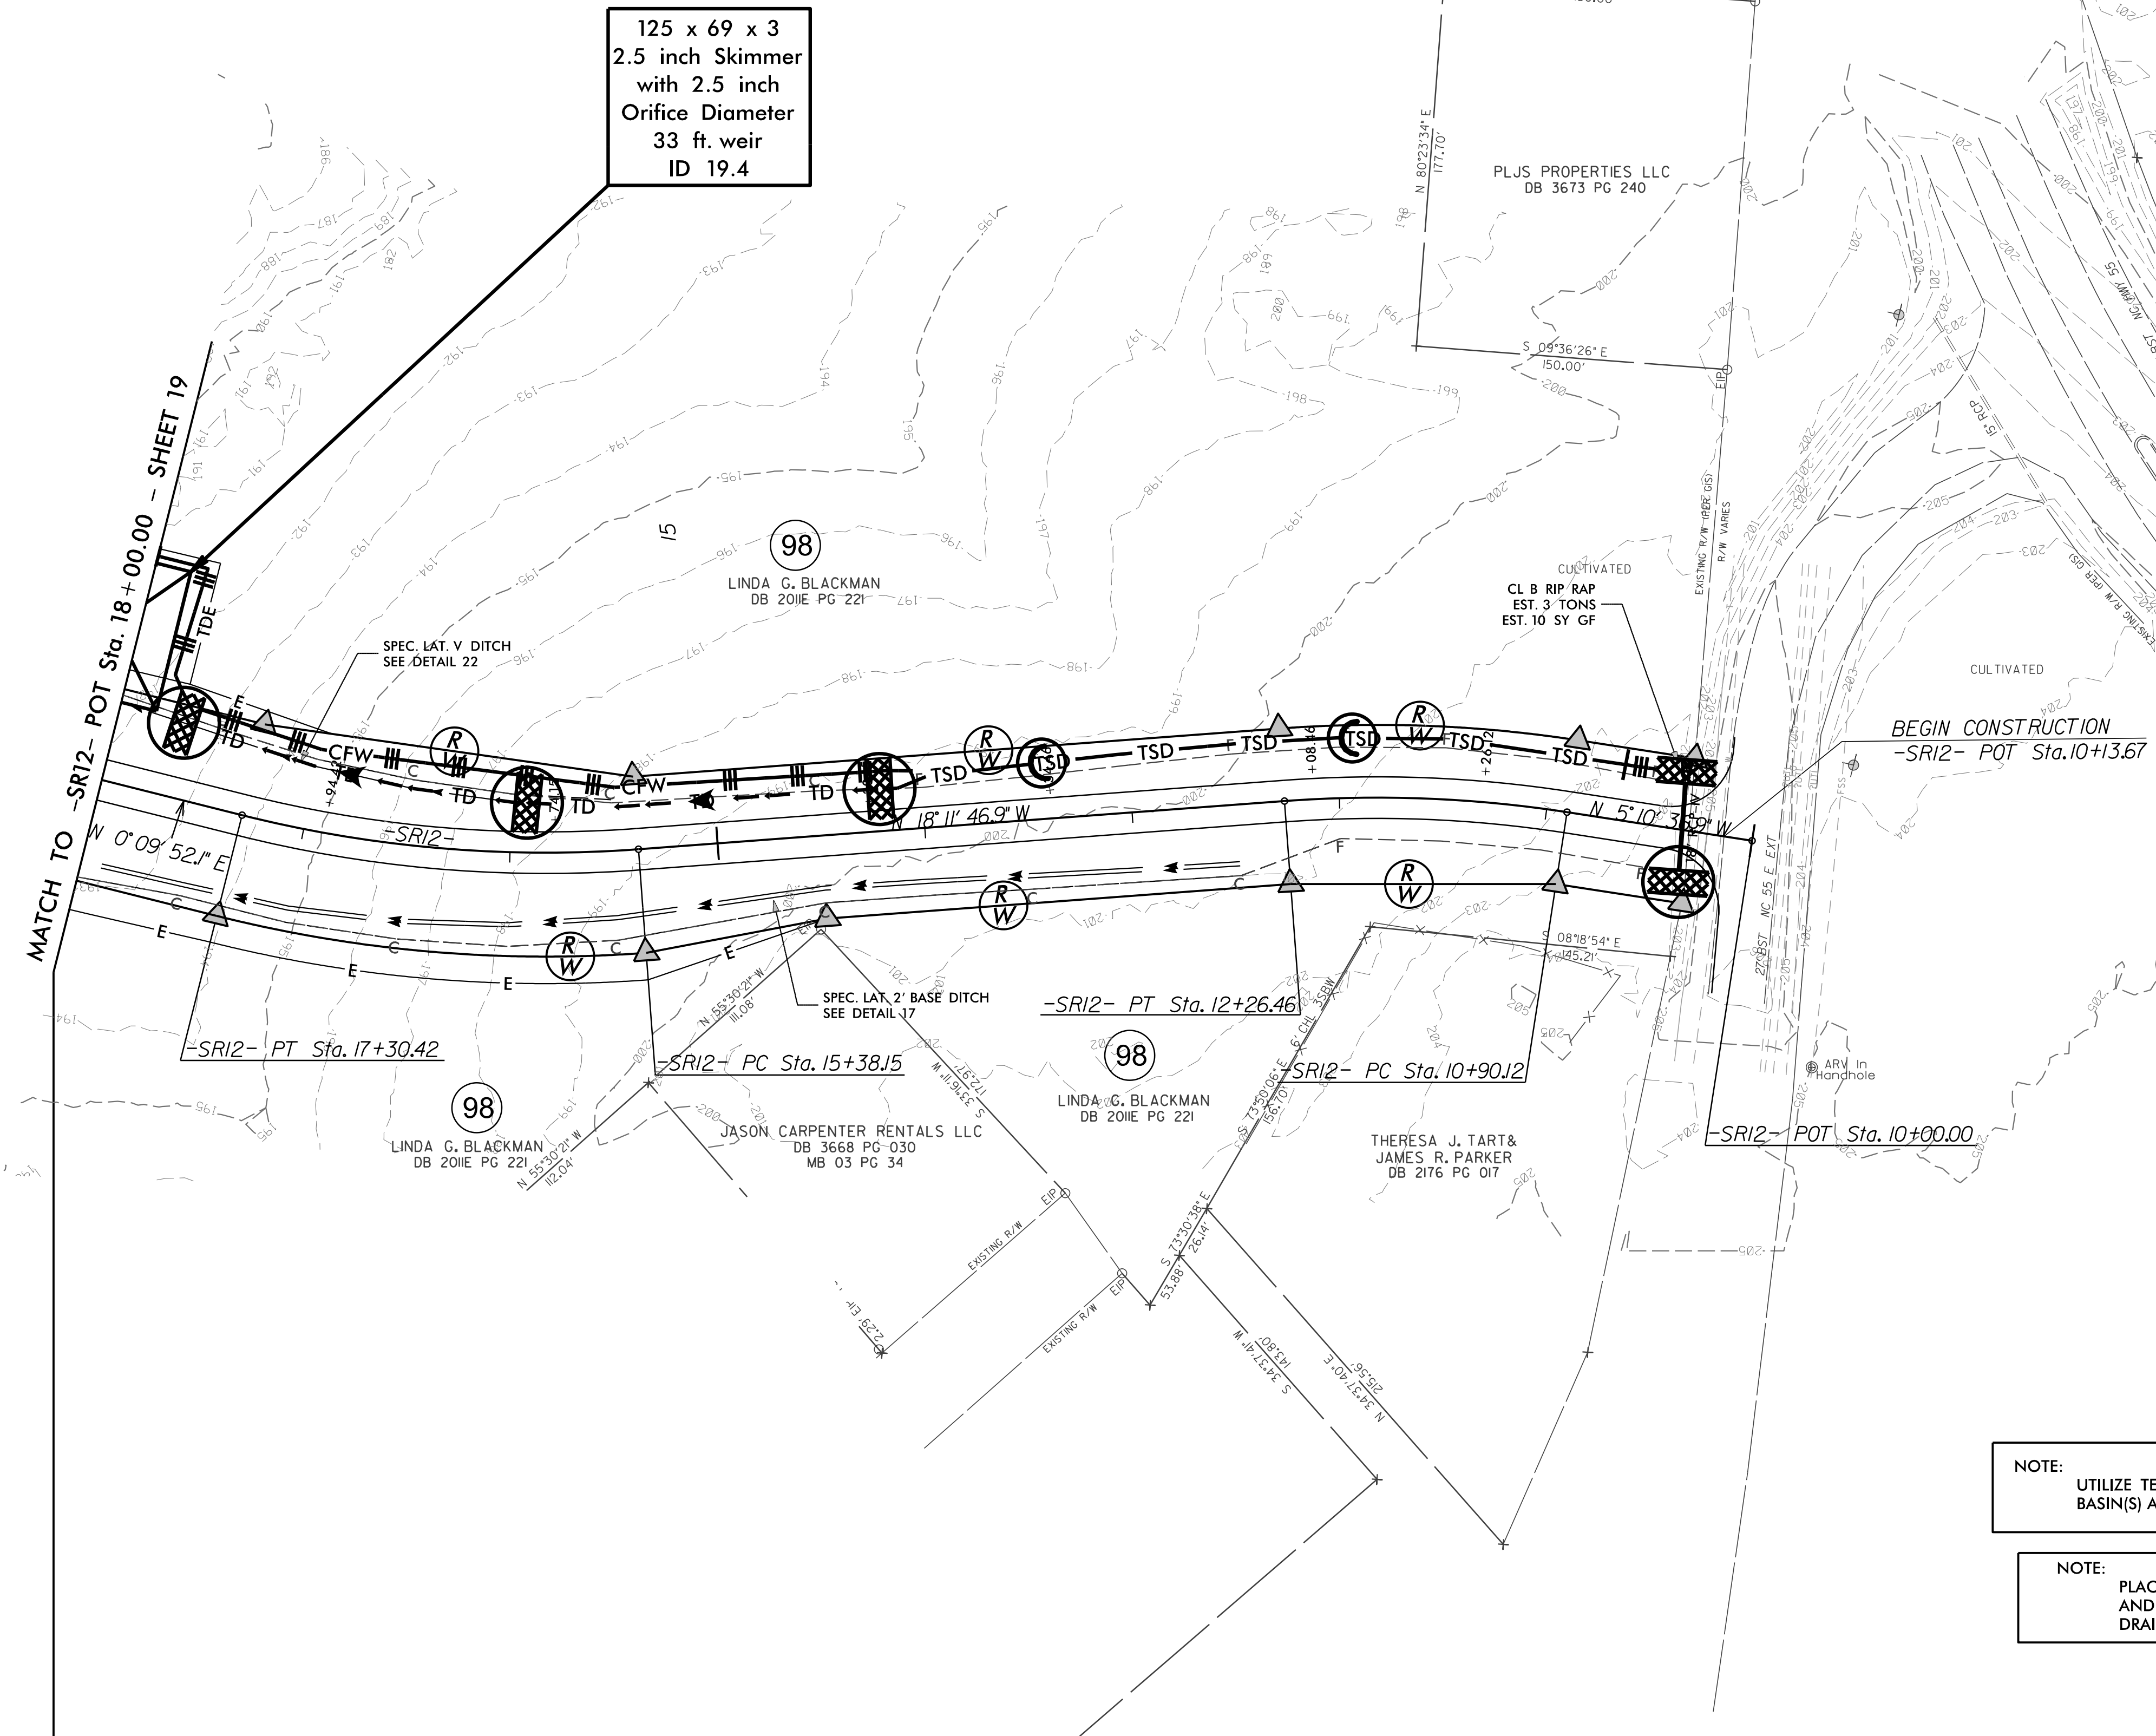

125 x 69 x 3  
2.5 inch Skimmer  
with 2.5 inch  
Orifice Diameter  
33 ft. weir  
ID 19.4

BEGIN CONSTRUCTION  
-SR12- POT Sta.10+13.67

NOTE:  
UTILIZE TEMPORARY SEDIMENT BASIN OR SPECIAL STILLING  
BASIN(S) AS STILLING BASIN WHERE APPLICABLE.

NOTE:  
PLACE TEMPORARY ROCK SEDIMENT DAMS TYPE - B  
AND TEMPORARY ROCK SILT CHECKS TYPE - A AT  
DRAINAGE OUTLETS.