



TEMPORARY DRAINAGE DETAIL FOR PHASED CONSTRUCTION

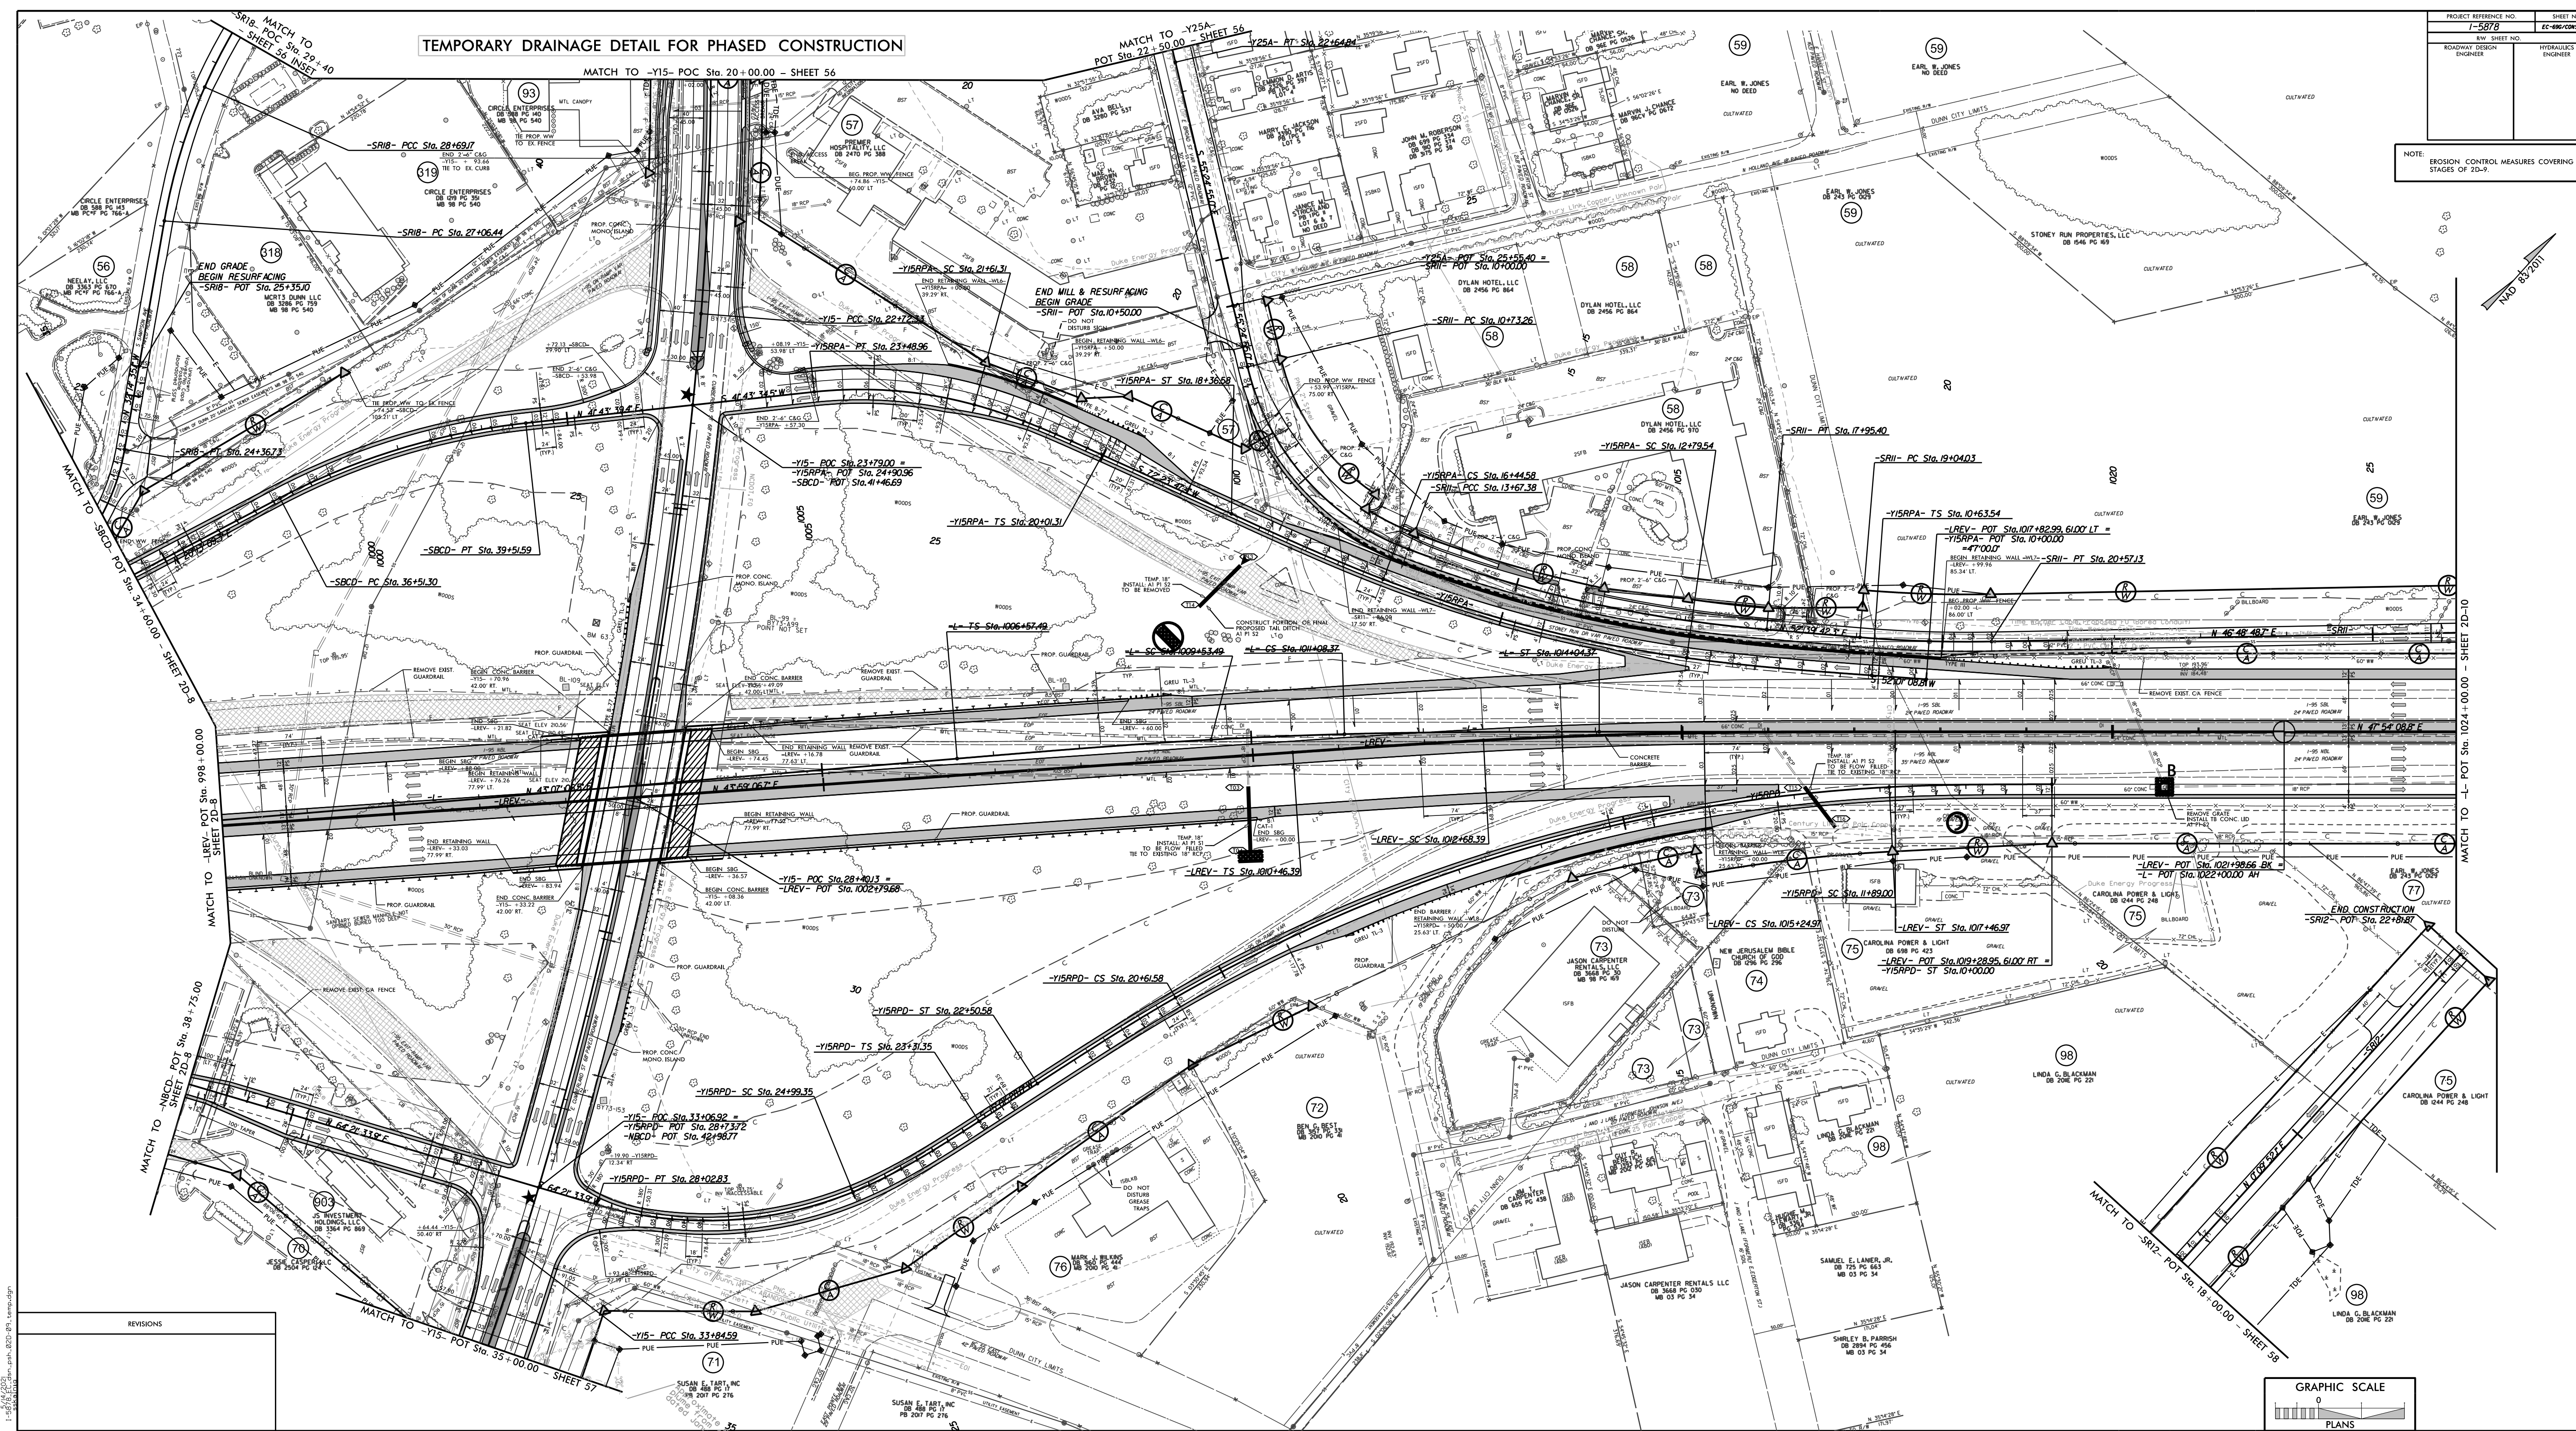

PROJECT REFERENCE NO.	1-5878
SHEET NO.	EC-486/0407-20-9
REV. SHEET NO.	
ROADWAY DESIGN ENGINEER	HYDRAULICS ENGINEER

NOTE: EROSION CONTROL MEASURES COVERING ALL STAGES OF 2D-9.

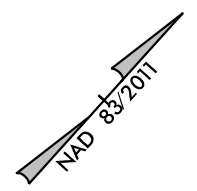

REVISIONS

NO.	DATE	DESCRIPTION

