


# TEMPORARY DRAINAGE DETAIL FOR PHASED CONSTRUCTION

PROJECT REFERENCE NO.	SHEET NO.
1-5878	EC-69H/CONST 2D-10
RW SHEET NO.	
ROADWAY DESIGN ENGINEER	HYDRAULICS ENGINEER

NOTE: EROSION CONTROL MEASURES COVERING ALL STAGES OF 2D-10.

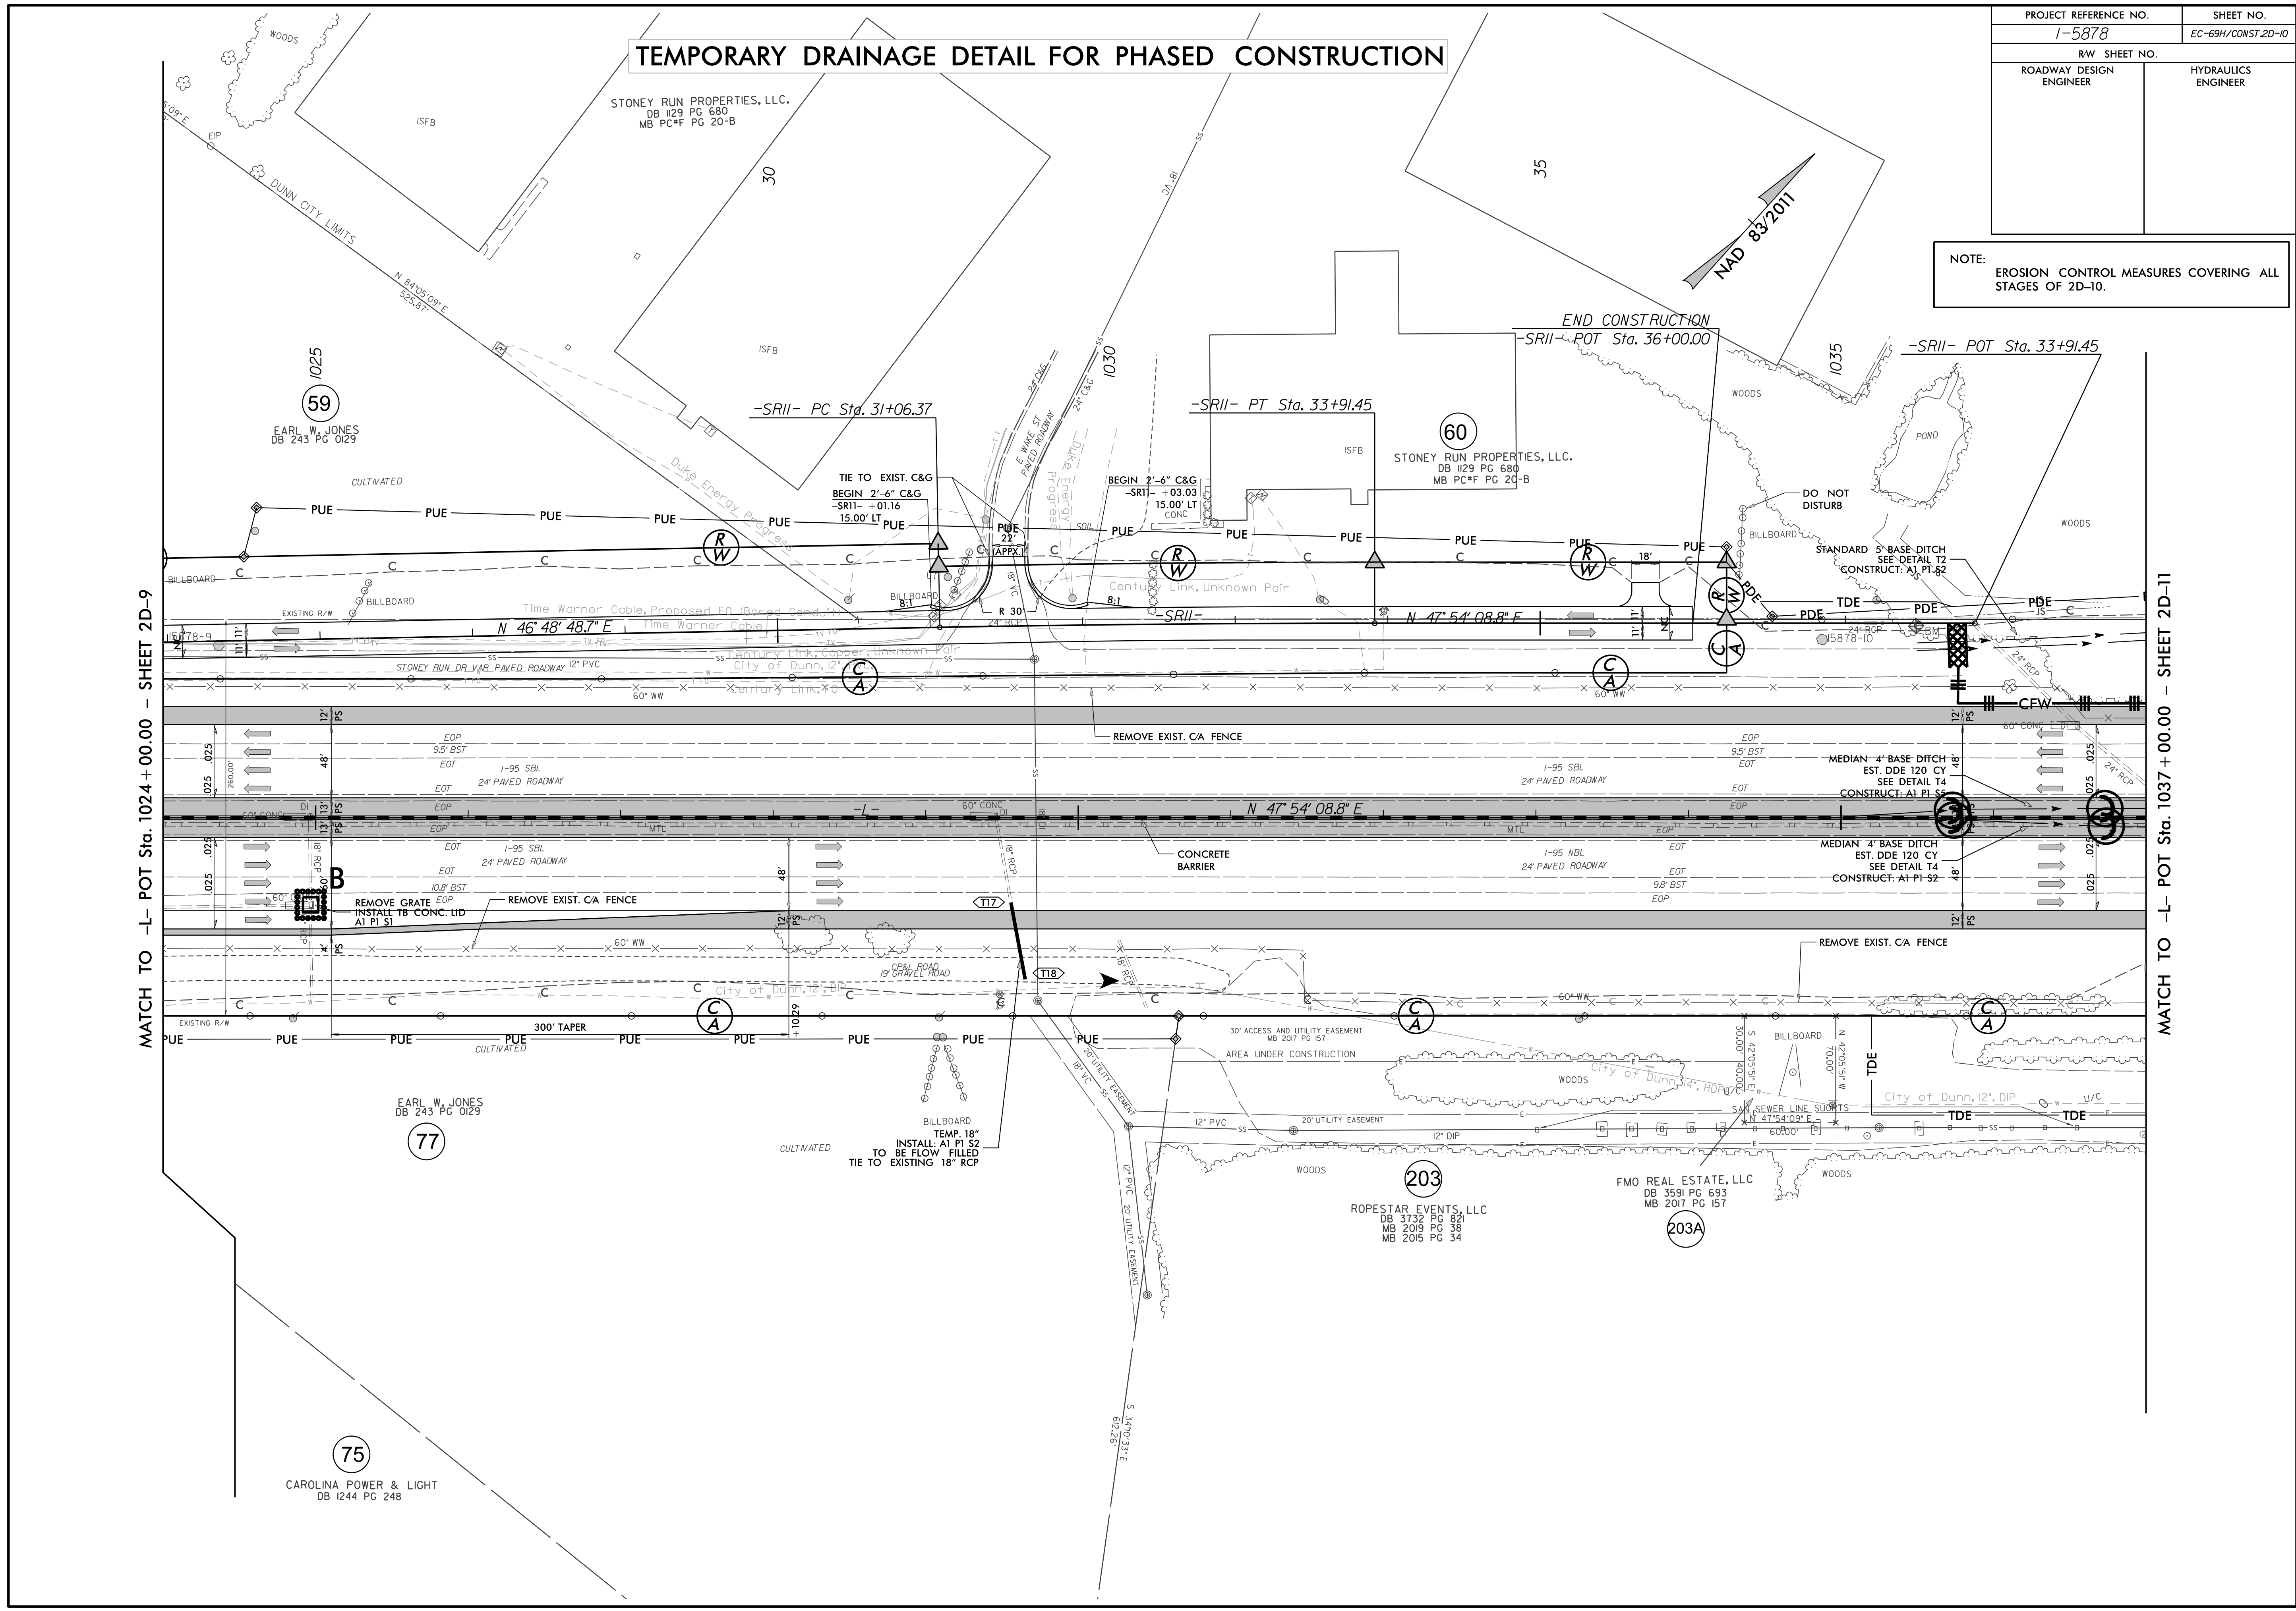

MATCH TO -L- POT Sta. 1024 + 00.00 - SHEET 2D-9

MATCH TO -L- POT Sta. 1037 + 00.00 - SHEET 2D-11

59  
EARL W. JONES  
DB 243 PG 0129

60  
STONEY RUN PROPERTIES, LLC.  
DB 1129 PG 680  
MB PC\*F PG 20-B

77  
EARL W. JONES  
DB 243 PG 0129

75  
CAROLINA POWER & LIGHT  
DB 1244 PG 248

203  
ROPESTAR EVENTS, LLC  
DB 3732 PG 821  
MB 2019 PG 38  
MB 2015 PG 34

203A  
FMO REAL ESTATE, LLC  
DB 3591 PG 693  
MB 2017 PG 157