
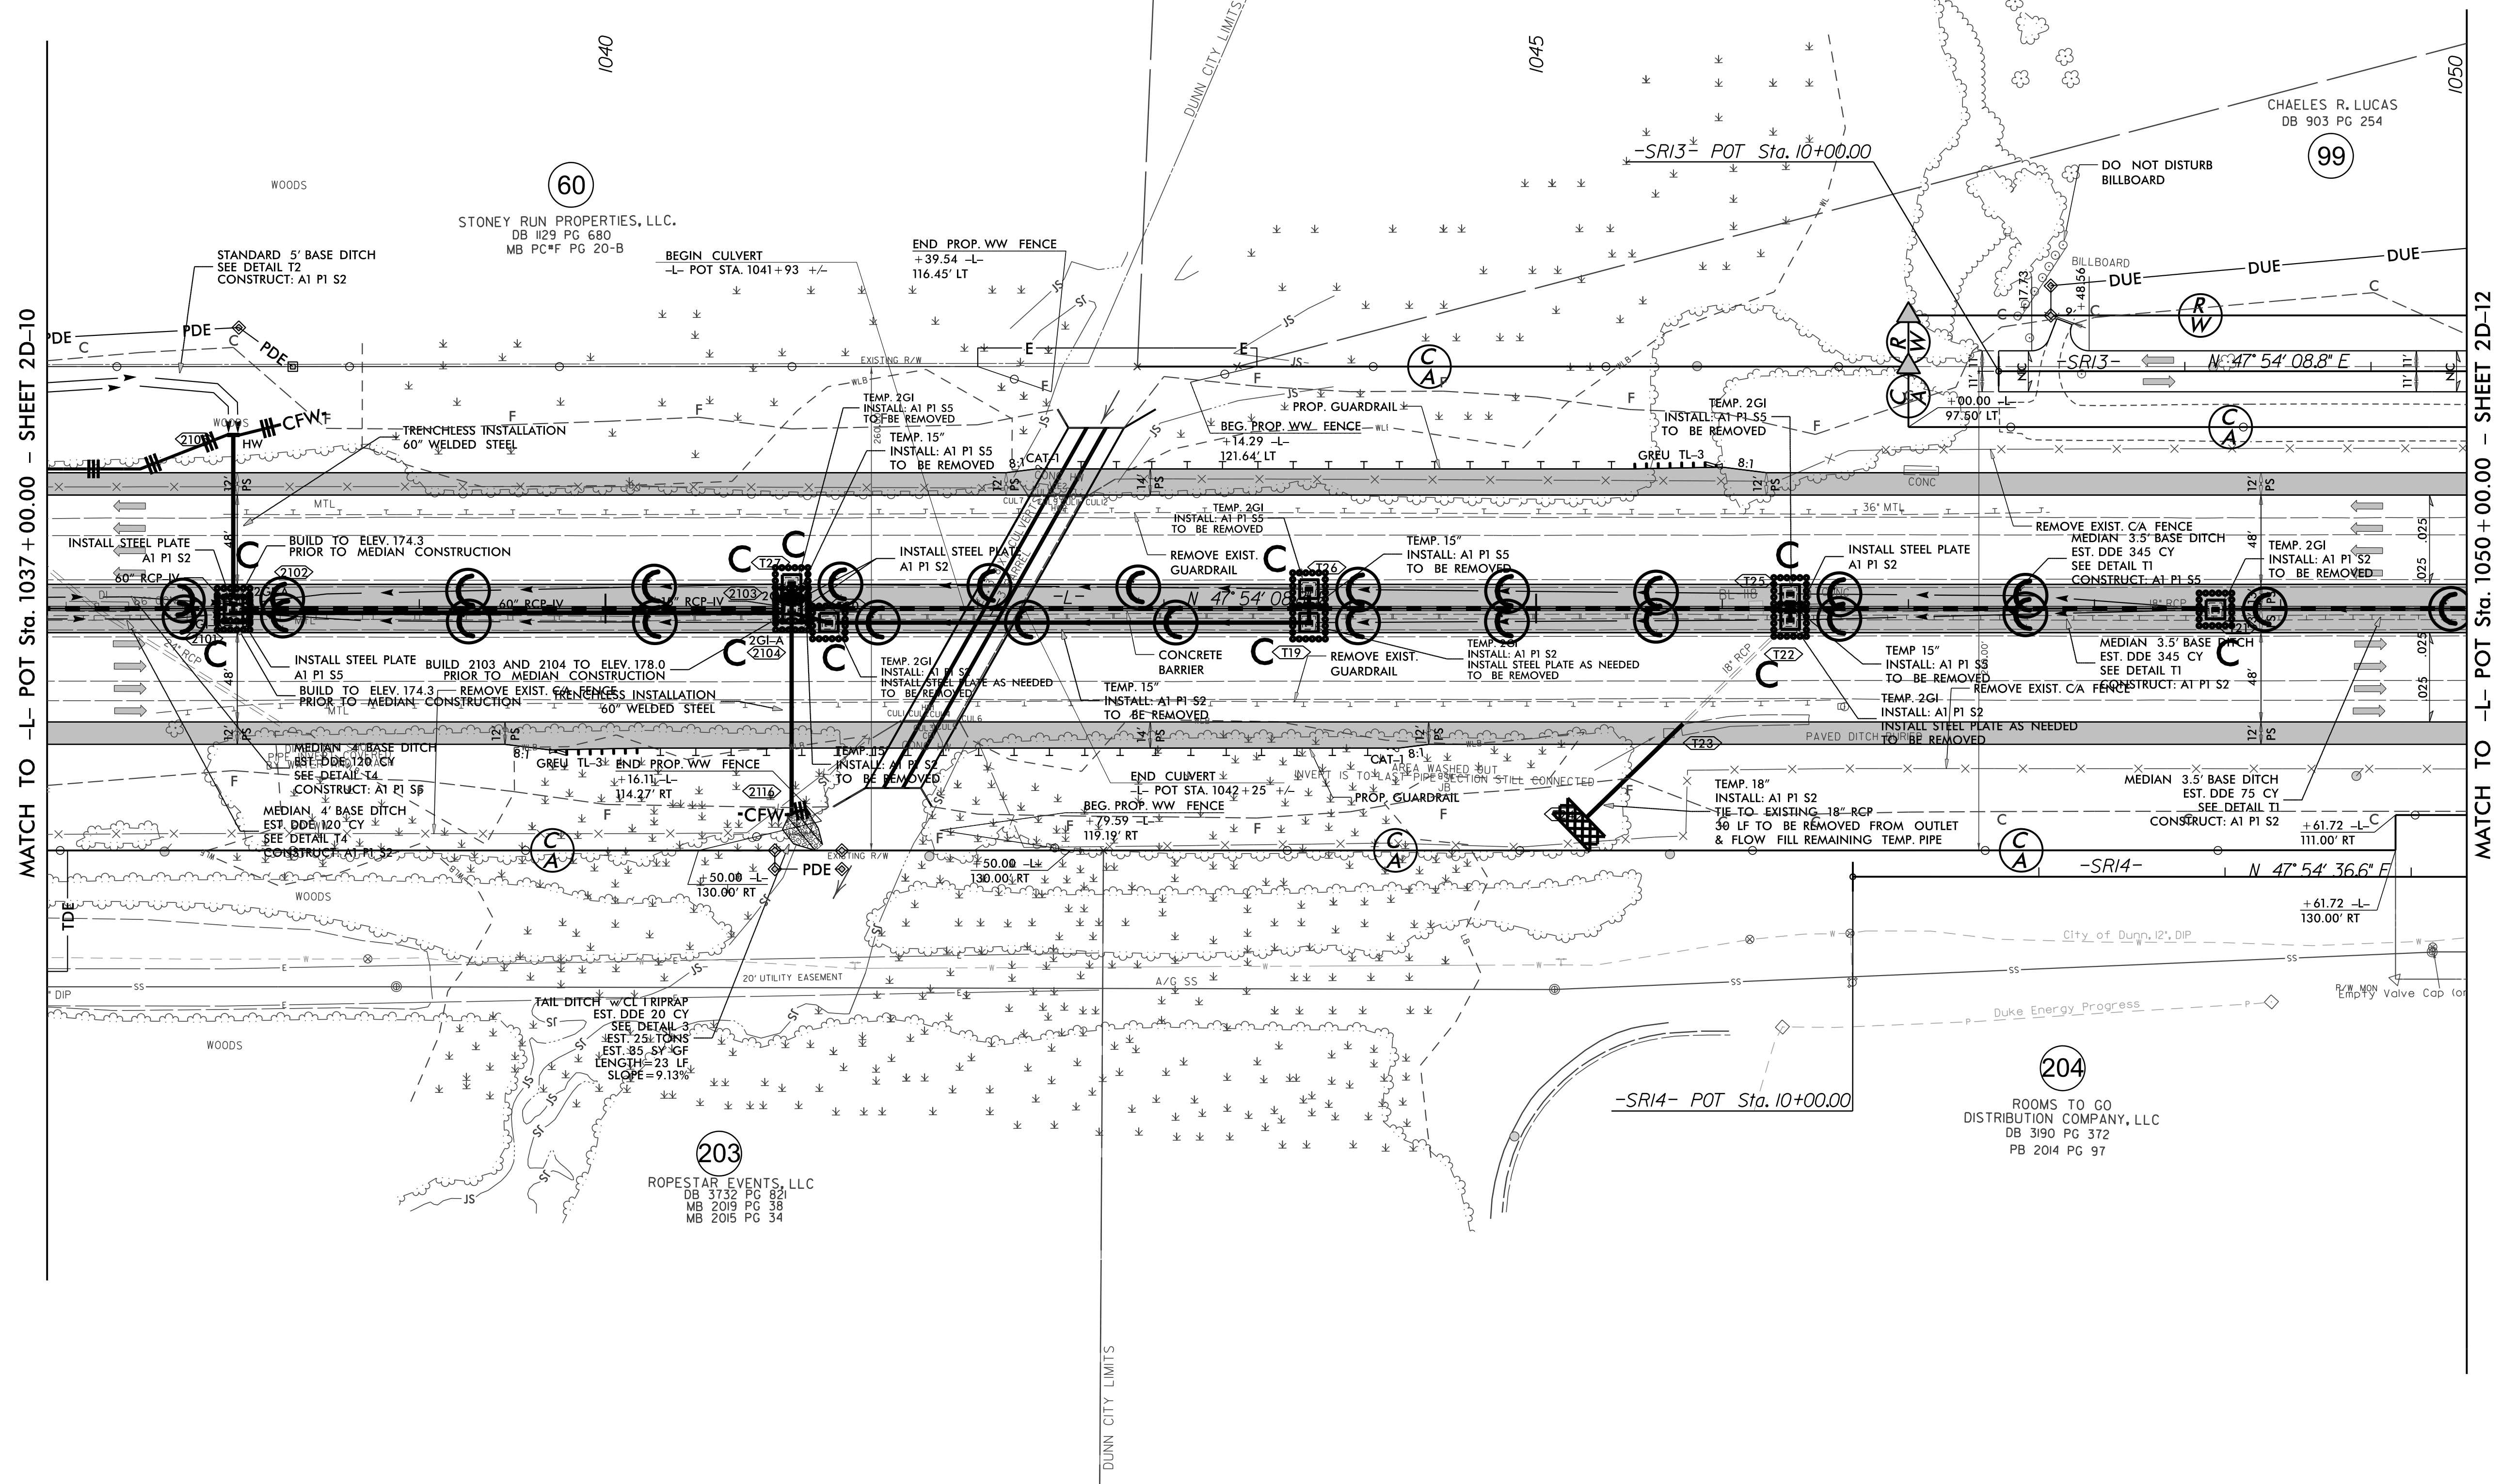


# TEMPORARY DRAINAGE DETAIL FOR PHASED CONSTRUCTION

PROJECT REFERENCE NO. <b>1-5878</b>	SHEET NO. <b>EC-69/CONST 2D-11</b>
RW SHEET NO.	
ROADWAY DESIGN ENGINEER	HYDRAULICS ENGINEER

**NOTE:**  
EROSION CONTROL MEASURES COVERING ALL STAGES OF 2D-11.

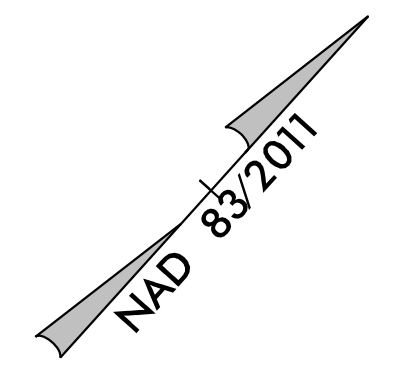

MATCH TO -L- POT Sta. 1037+00.00 - SHEET 2D-10

MATCH TO -L- POT Sta. 1050+00.00 - SHEET 2D-12

DUNN CITY LIMITS