


TEMPORARY DRAINAGE DETAIL FOR PHASED CONSTRUCTION

PROJECT REFERENCE NO. 1-5878	SHEET NO. EC-69/CONST 2D-12
RW SHEET NO.	
ROADWAY DESIGN ENGINEER	HYDRAULICS ENGINEER

NOTE: EROSION CONTROL MEASURES COVERING ALL STAGES OF 2D-12.

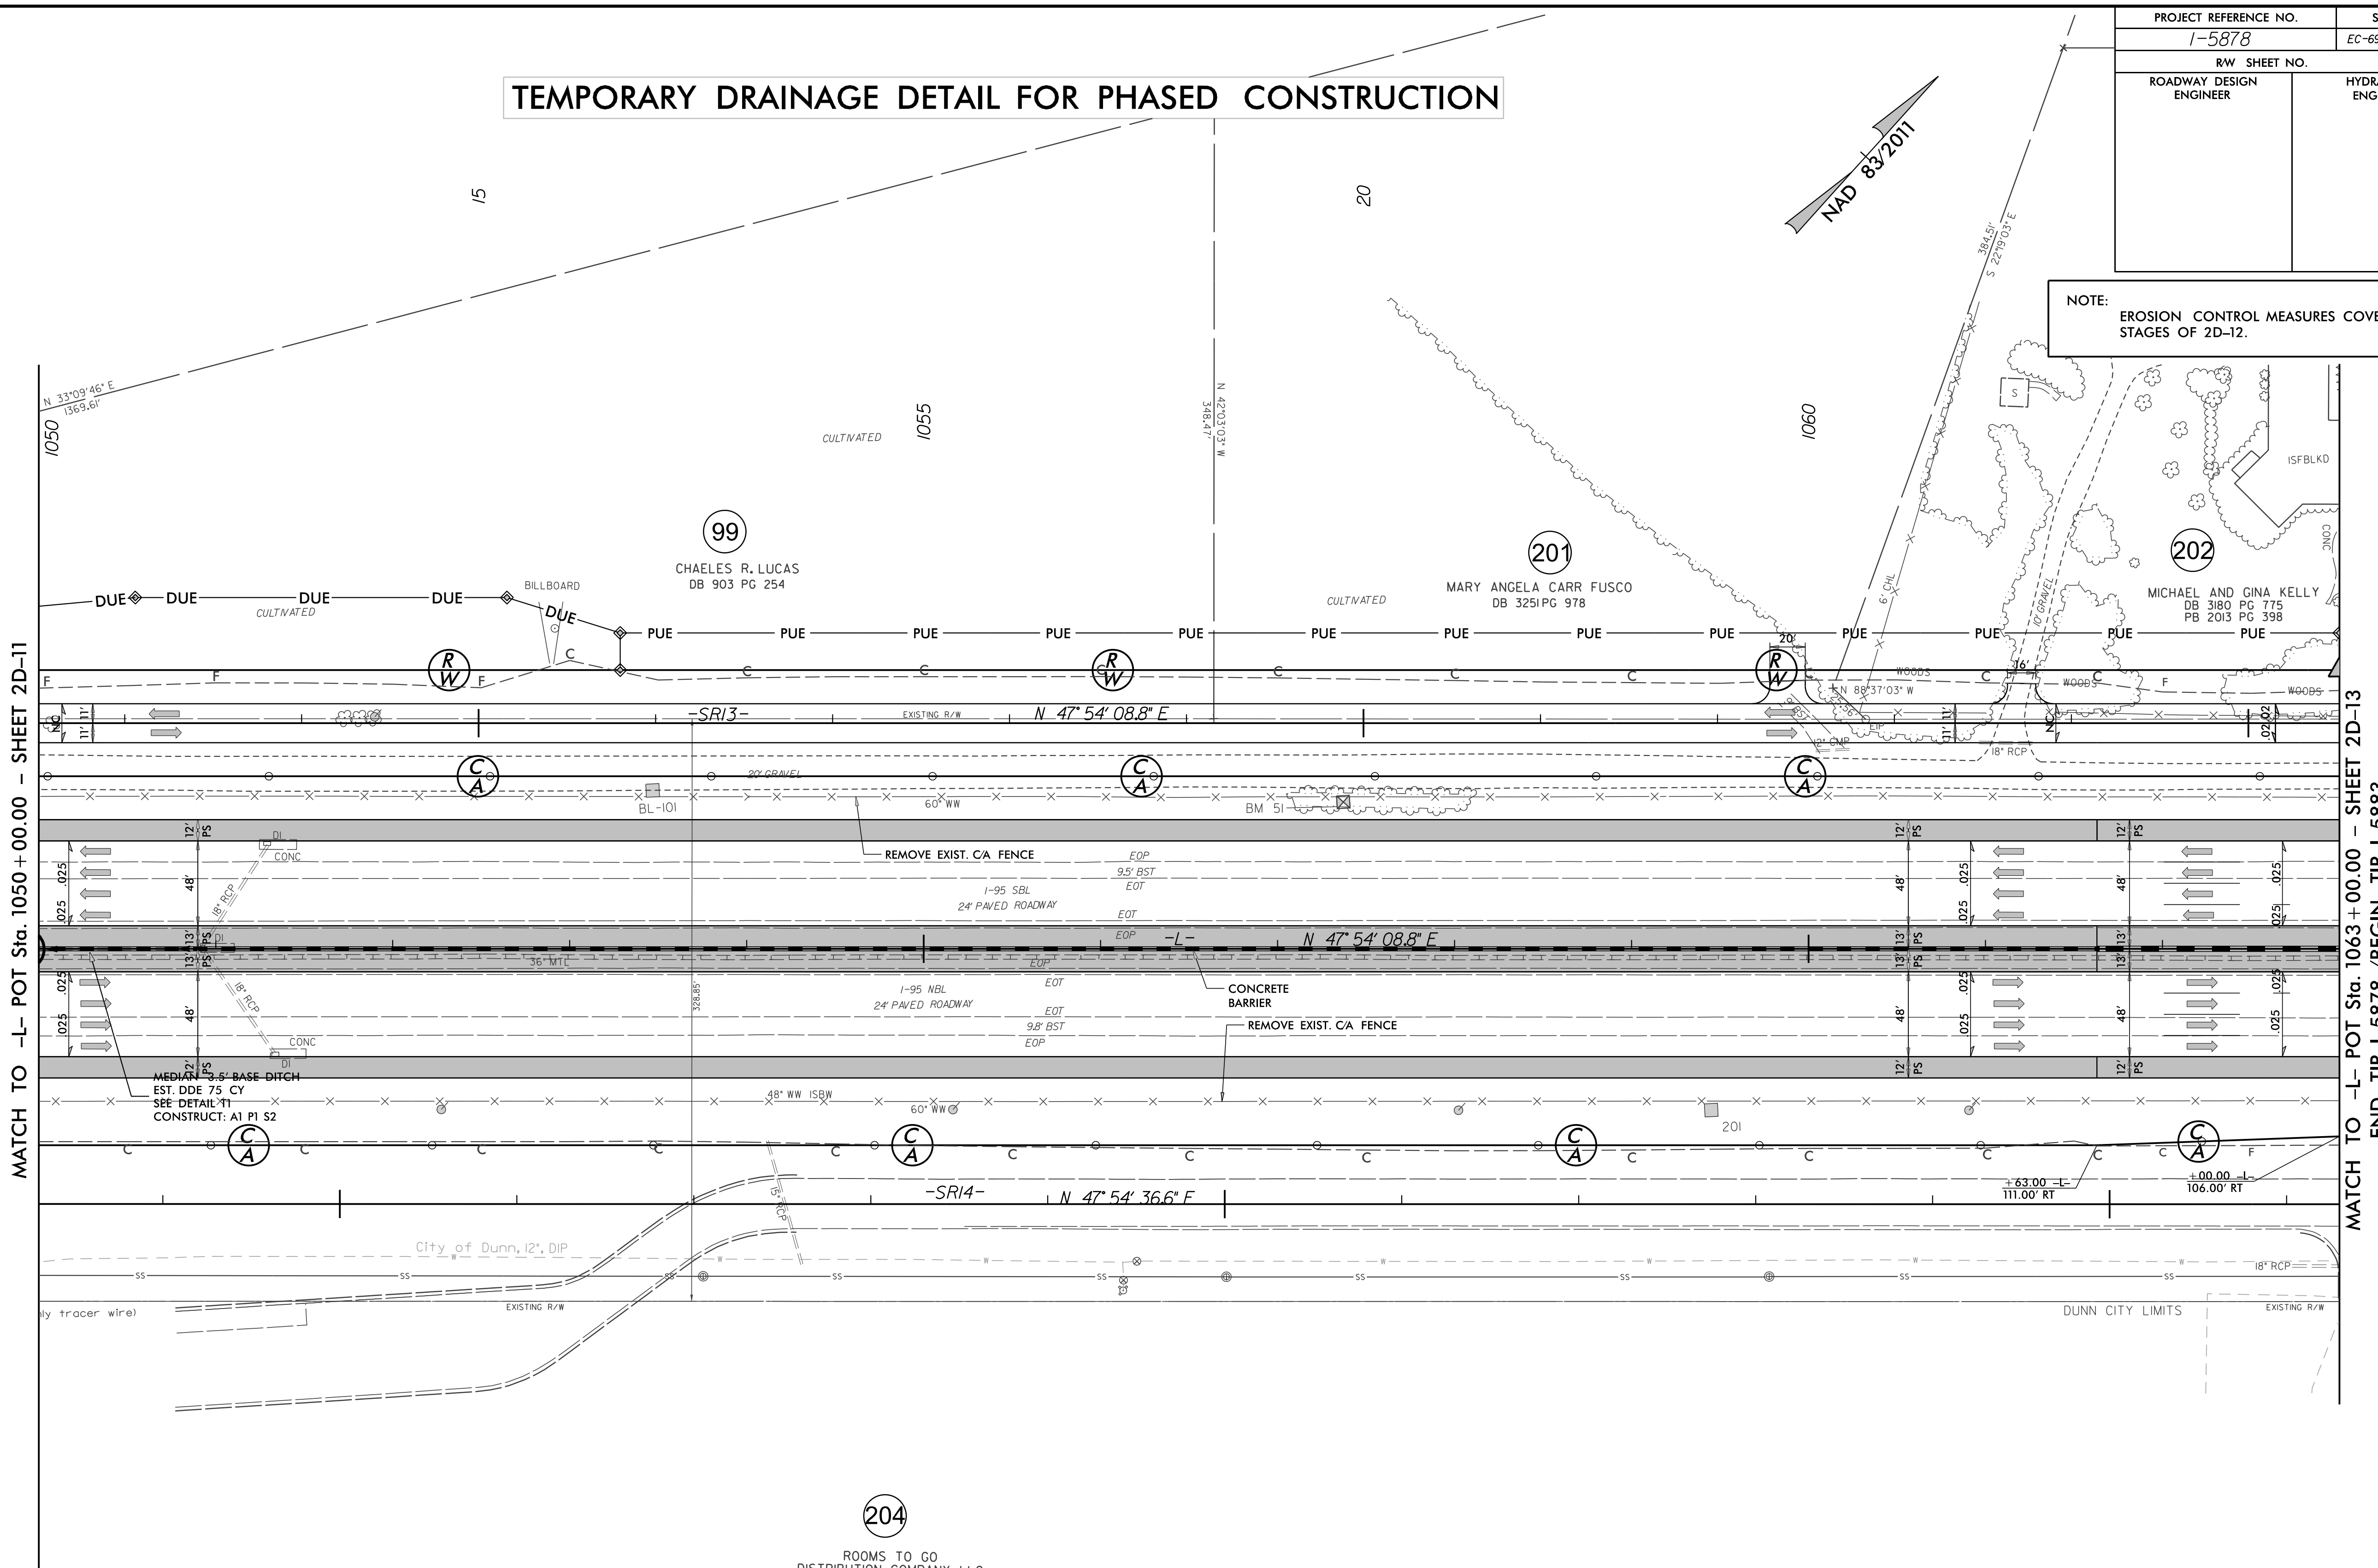

MATCH TO -L- POT Sta. 1050+00.00 - SHEET 2D-11

MATCH TO -L- POT Sta. 1063+00.00 - SHEET 2D-13
END TIP I-5878 /BEGIN TIP I-5883

204
ROOMS TO GO
DISTRIBUTION COMPANY, LLC
DB 3190 PG 312
PB 2014 PG 97

I:\5878\2021\asn_psh_02D-12_temp.dgn

15

20

25