


PROJECT REFERENCE NO.	SHEET NO.
1-5878	EC-84/CONST.18
RW SHEET NO.	
ROADWAY DESIGN ENGINEER	HYDRAULICS ENGINEER
FINAL GRADING EROSION CONTROL FOR CONSTRUCTION SHEET 18	

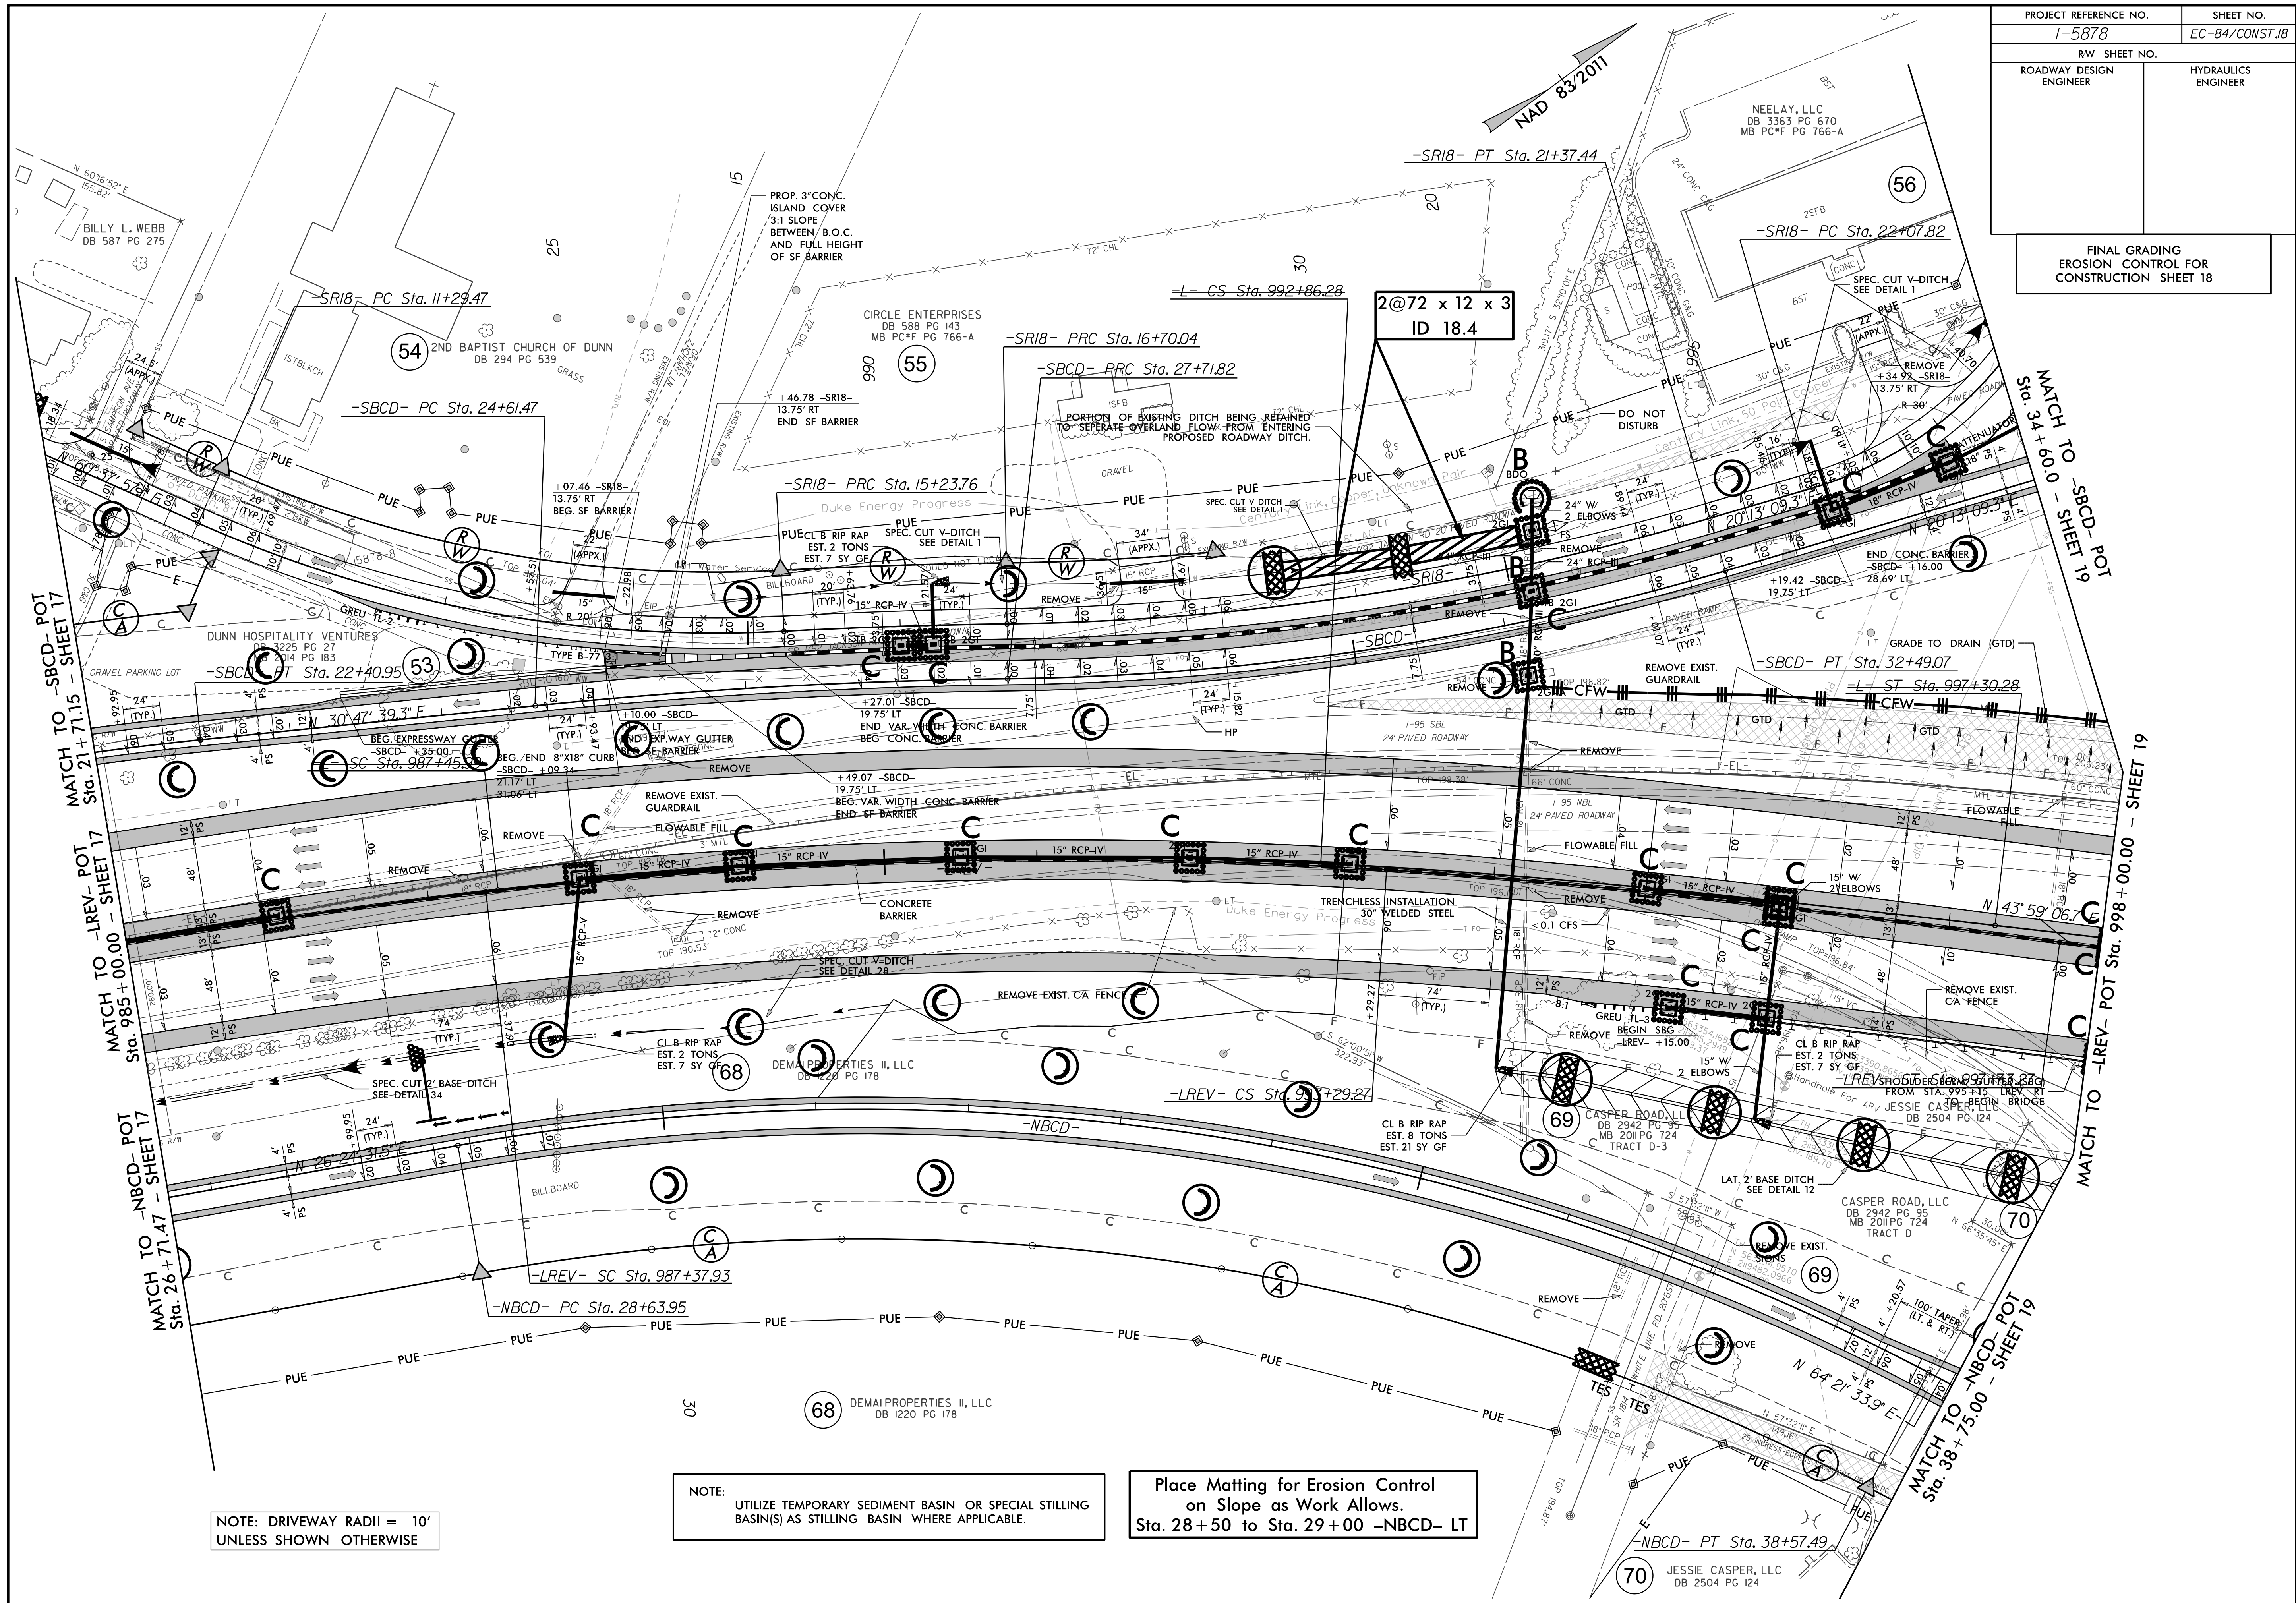

NOTE: DRIVEWAY RADII = 10'
UNLESS SHOWN OTHERWISE

NOTE:
UTILIZE TEMPORARY SEDIMENT BASIN OR SPECIAL STILLING
BASIN(S) AS STILLING BASIN WHERE APPLICABLE.

Place Matting for Erosion Control
on Slope as Work Allows.
Sta. 28+50 to Sta. 29+00 -NBCD- LT

70 JESSIE CASPER, LLC
DB 2504 PG 124