
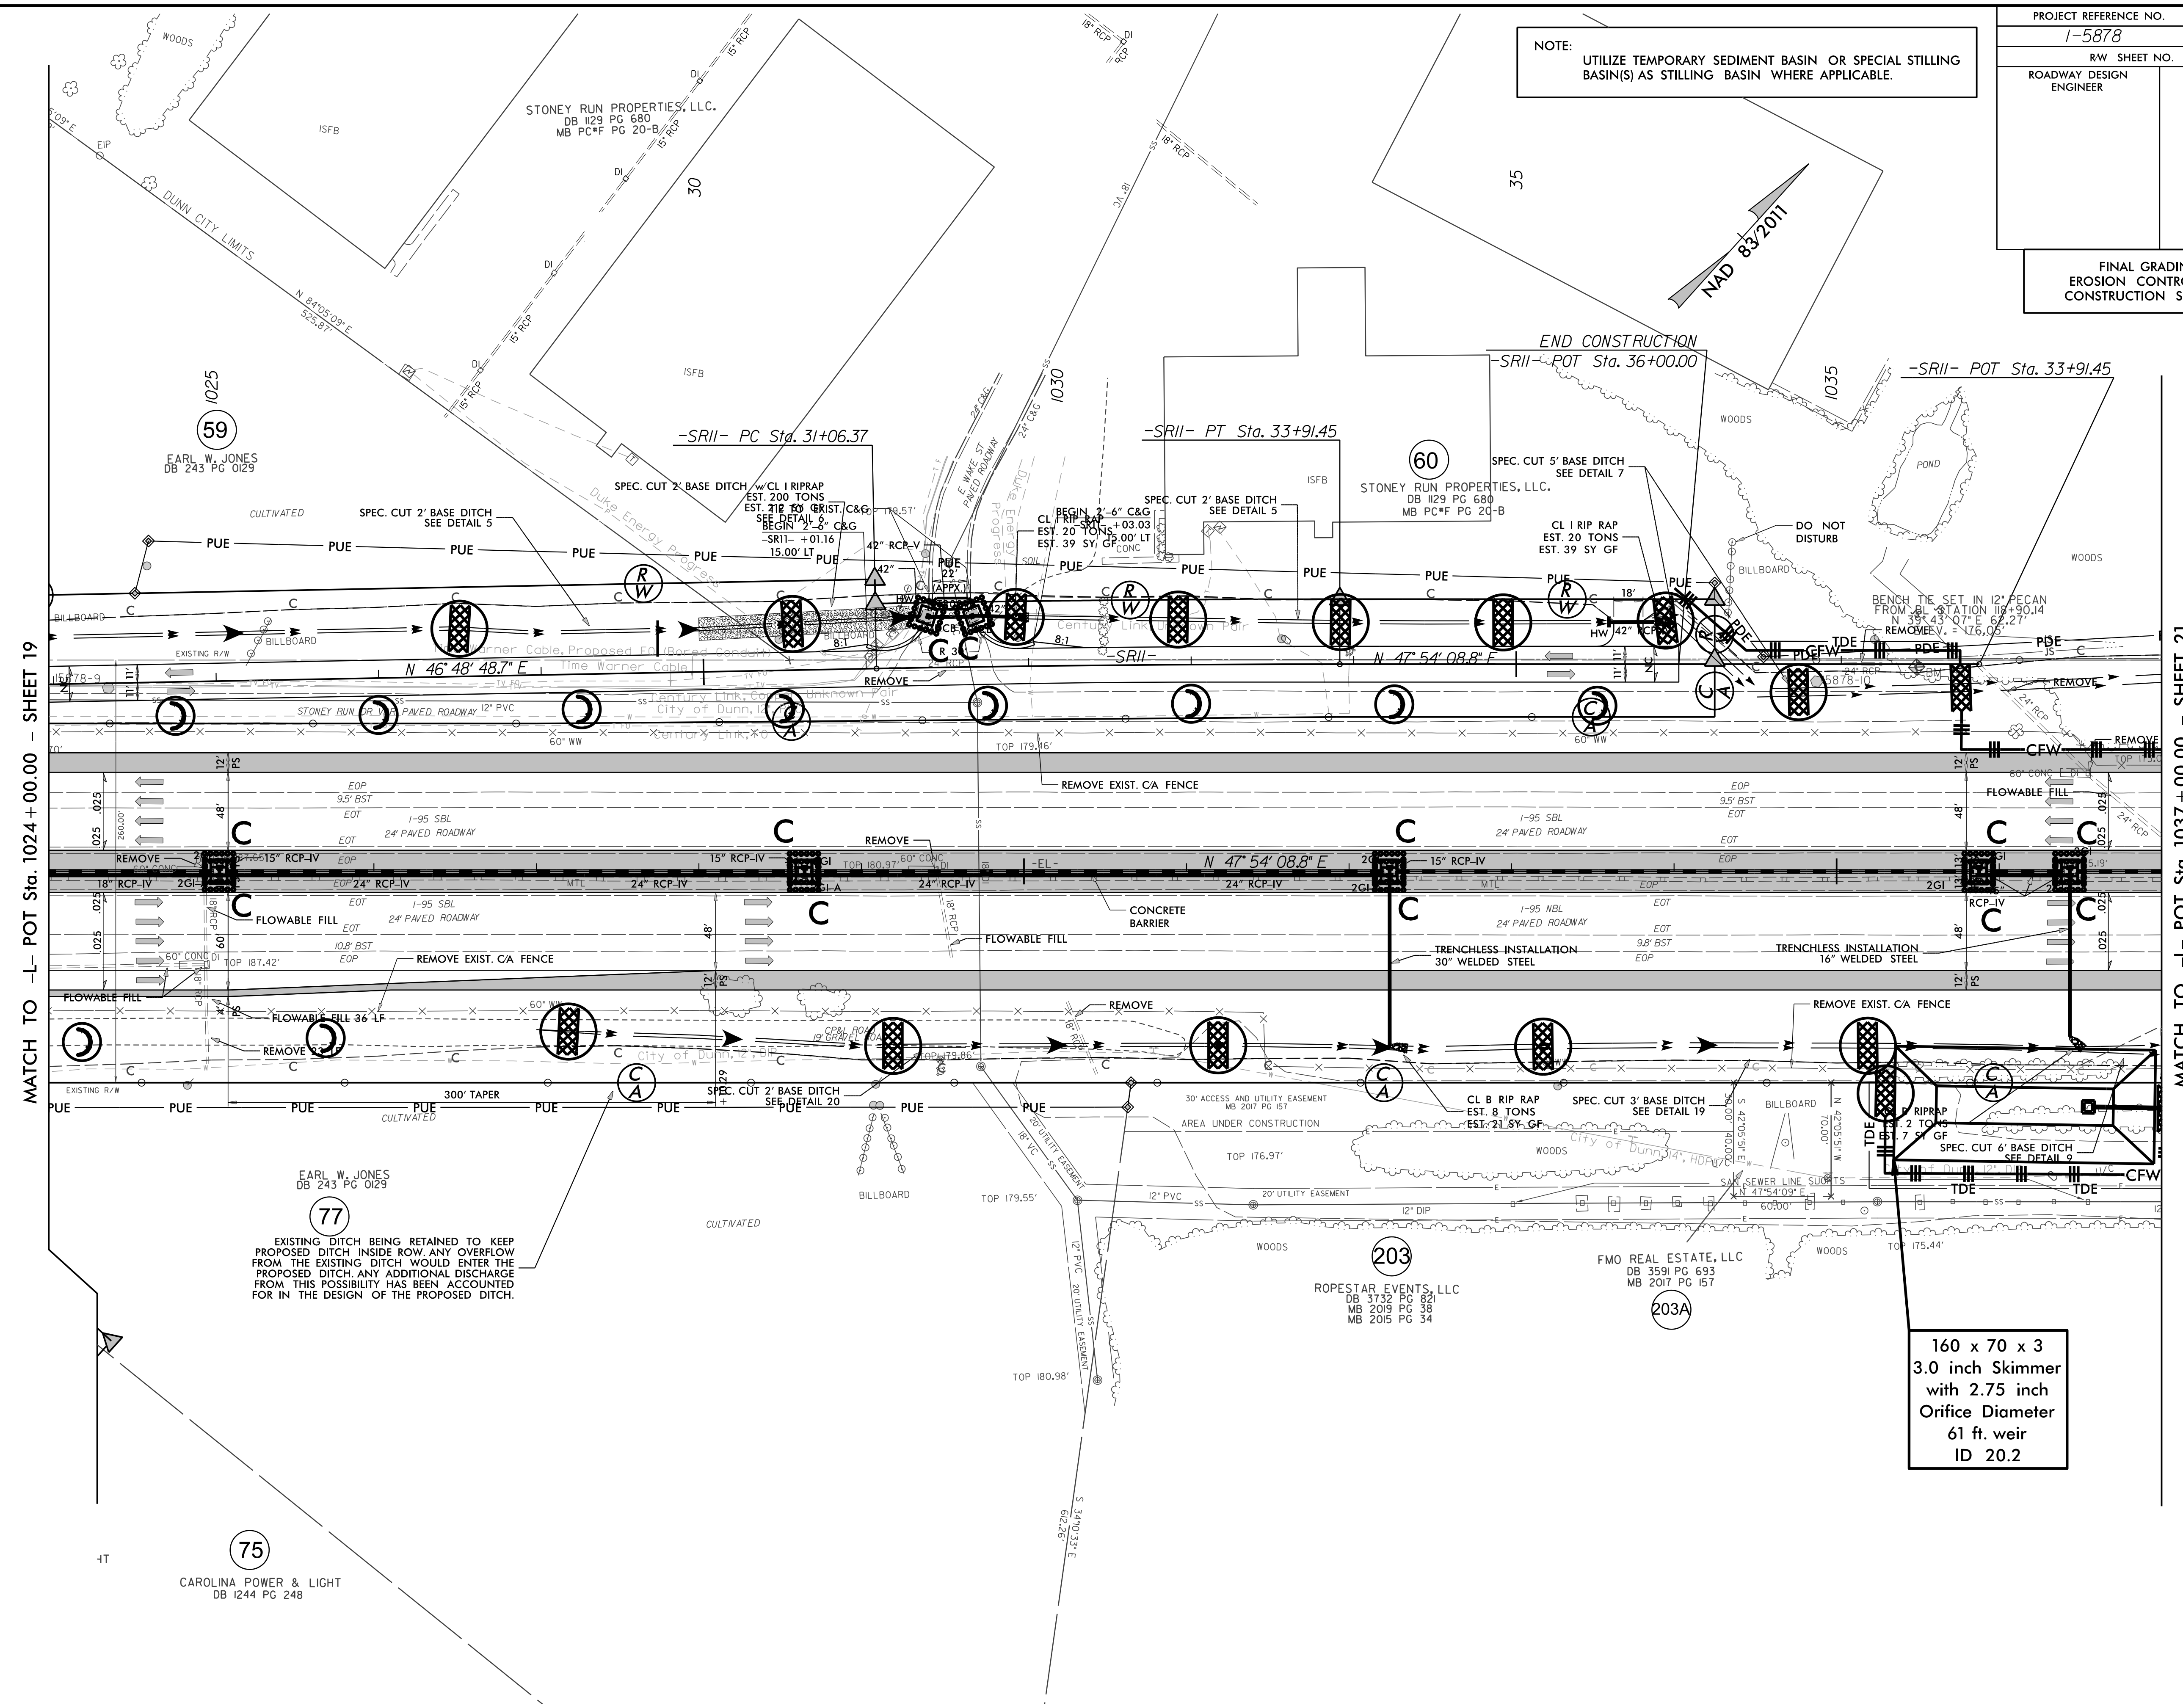


PROJECT REFERENCE NO.	SHEET NO.
1-5878	EC-86/CONST.20
RW SHEET NO.	
ROADWAY DESIGN ENGINEER	HYDRAULICS ENGINEER
FINAL GRADING EROSION CONTROL FOR CONSTRUCTION SHEET 20	

NOTE: UTILIZE TEMPORARY SEDIMENT BASIN OR SPECIAL STILLING BASIN(S) AS STILLING BASIN WHERE APPLICABLE.

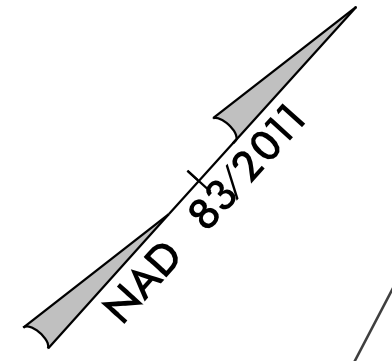

MATCH TO -L- POT Sta. 1024+00.00 - SHEET 19

MATCH TO -L- POT Sta. 1037+00.00 - SHEET 21

EXISTING DITCH BEING RETAINED TO KEEP PROPOSED DITCH INSIDE ROW. ANY OVERFLOW FROM THE EXISTING DITCH WOULD ENTER THE PROPOSED DITCH. ANY ADDITIONAL DISCHARGE FROM THIS POSSIBILITY HAS BEEN ACCOUNTED FOR IN THE DESIGN OF THE PROPOSED DITCH.

160 x 70 x 3
3.0 inch Skimmer
with 2.75 inch
Orifice Diameter
61 ft. weir
ID 20.2