
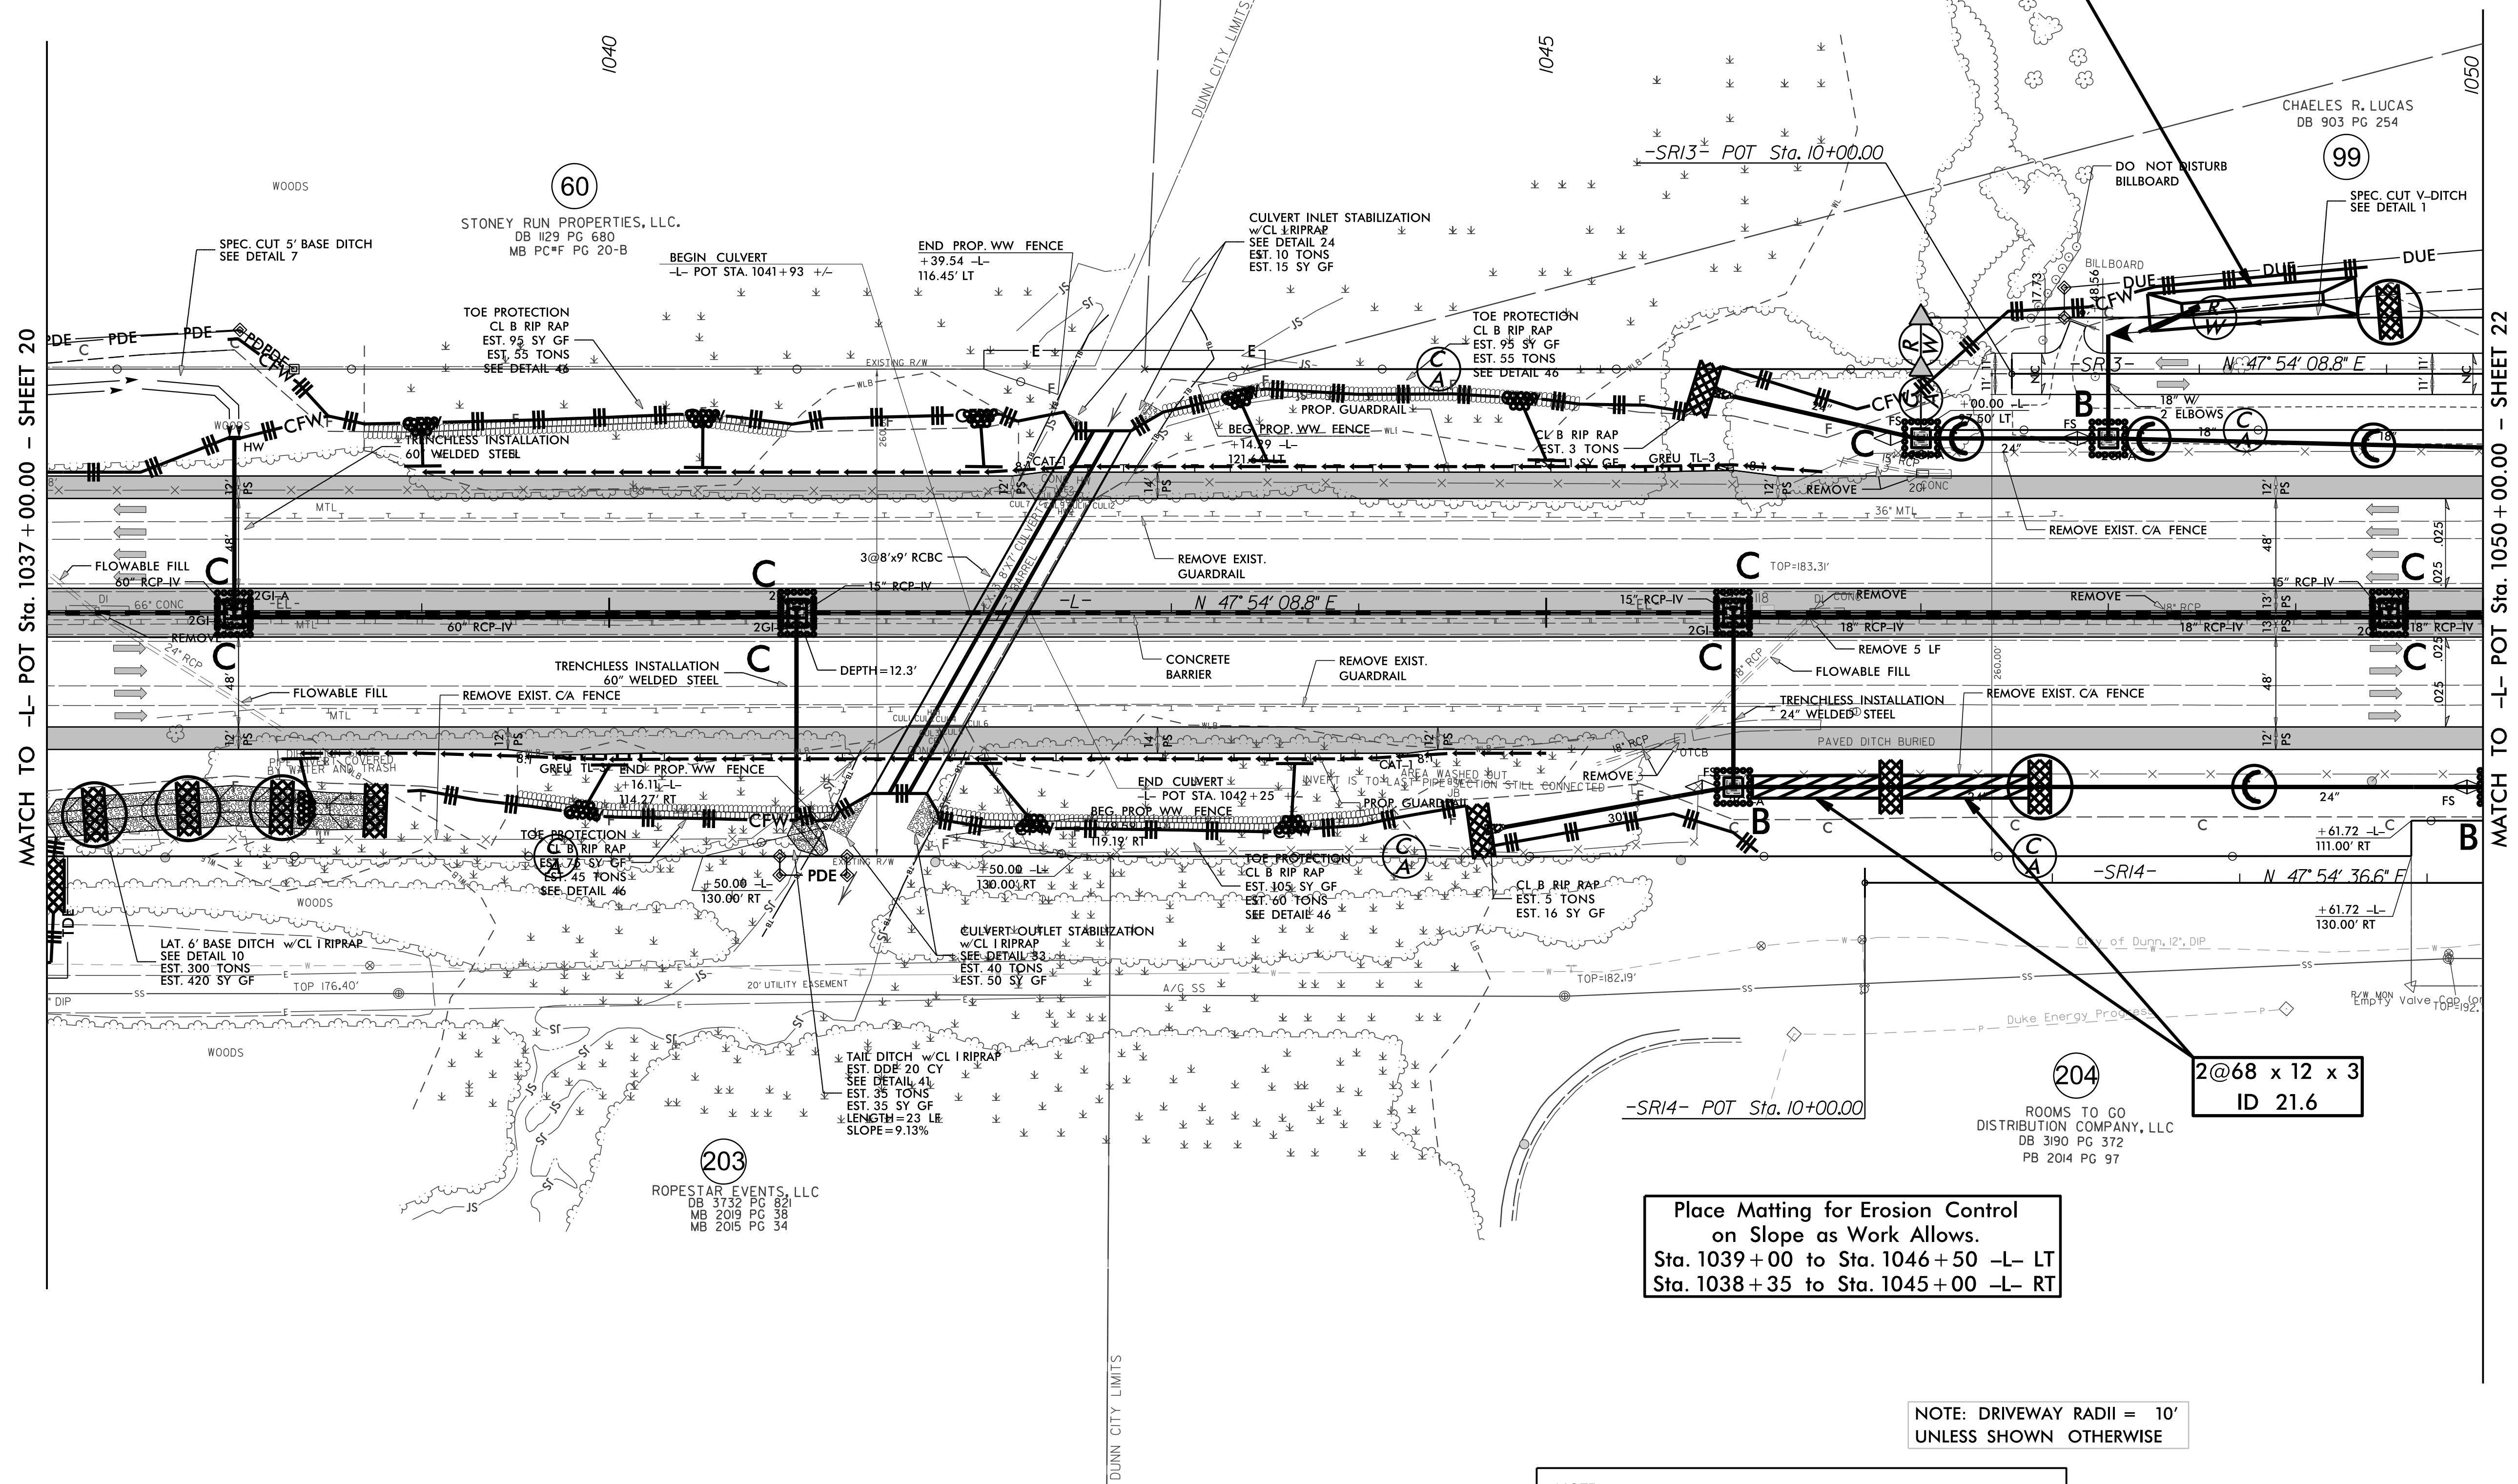


PROJECT REFERENCE NO. 1-5878	SHEET NO. EC-87/CONST.21
RW SHEET NO.	
ROADWAY DESIGN ENGINEER	HYDRAULICS ENGINEER
FINAL GRADING EROSION CONTROL FOR CONSTRUCTION SHEET 21	

111 x 20 x 3  
1.5 inch Skimmer  
with 1.25 inch  
Orifice Diameter  
8 ft. weir  
ID 21.5

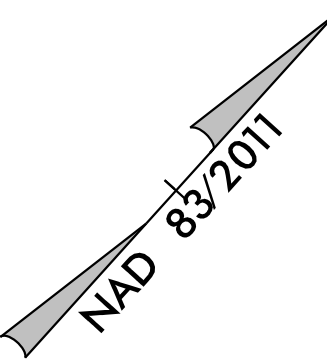

Place Matting for Erosion Control  
on Slope as Work Allows.  
Sta. 1039+00 to Sta. 1046+50 -L- LT  
Sta. 1038+35 to Sta. 1045+00 -L- RT

NOTE: DRIVEWAY RADII = 10'  
UNLESS SHOWN OTHERWISE

NOTE:  
UTILIZE TEMPORARY SEDIMENT BASIN OR SPECIAL STILLING  
BASIN(S) AS STILLING BASIN WHERE APPLICABLE.

2@68 x 12 x 3  
ID 21.6

203  
ROPESTAR EVENTS, LLC  
DB 3732 PG 821  
MB 2019 PG 38  
MB 2015 PG 34

204  
ROOMS TO GO  
DISTRIBUTION COMPANY, LLC  
DB 3190 PG 372  
PB 2014 PG 97

99  
CHAELES R. LUCAS  
DB 903 PG 254