


| | |
|---|-----------------------------|
| PROJECT REFERENCE NO. 1-5878 | SHEET NO. EC-88/CONST.22 |
| RW SHEET NO. | |
| ROADWAY DESIGN ENGINEER | HYDRAULICS ENGINEER |
| FINAL GRADING EROSION CONTROL FOR CONSTRUCTION SHEET 22 | |

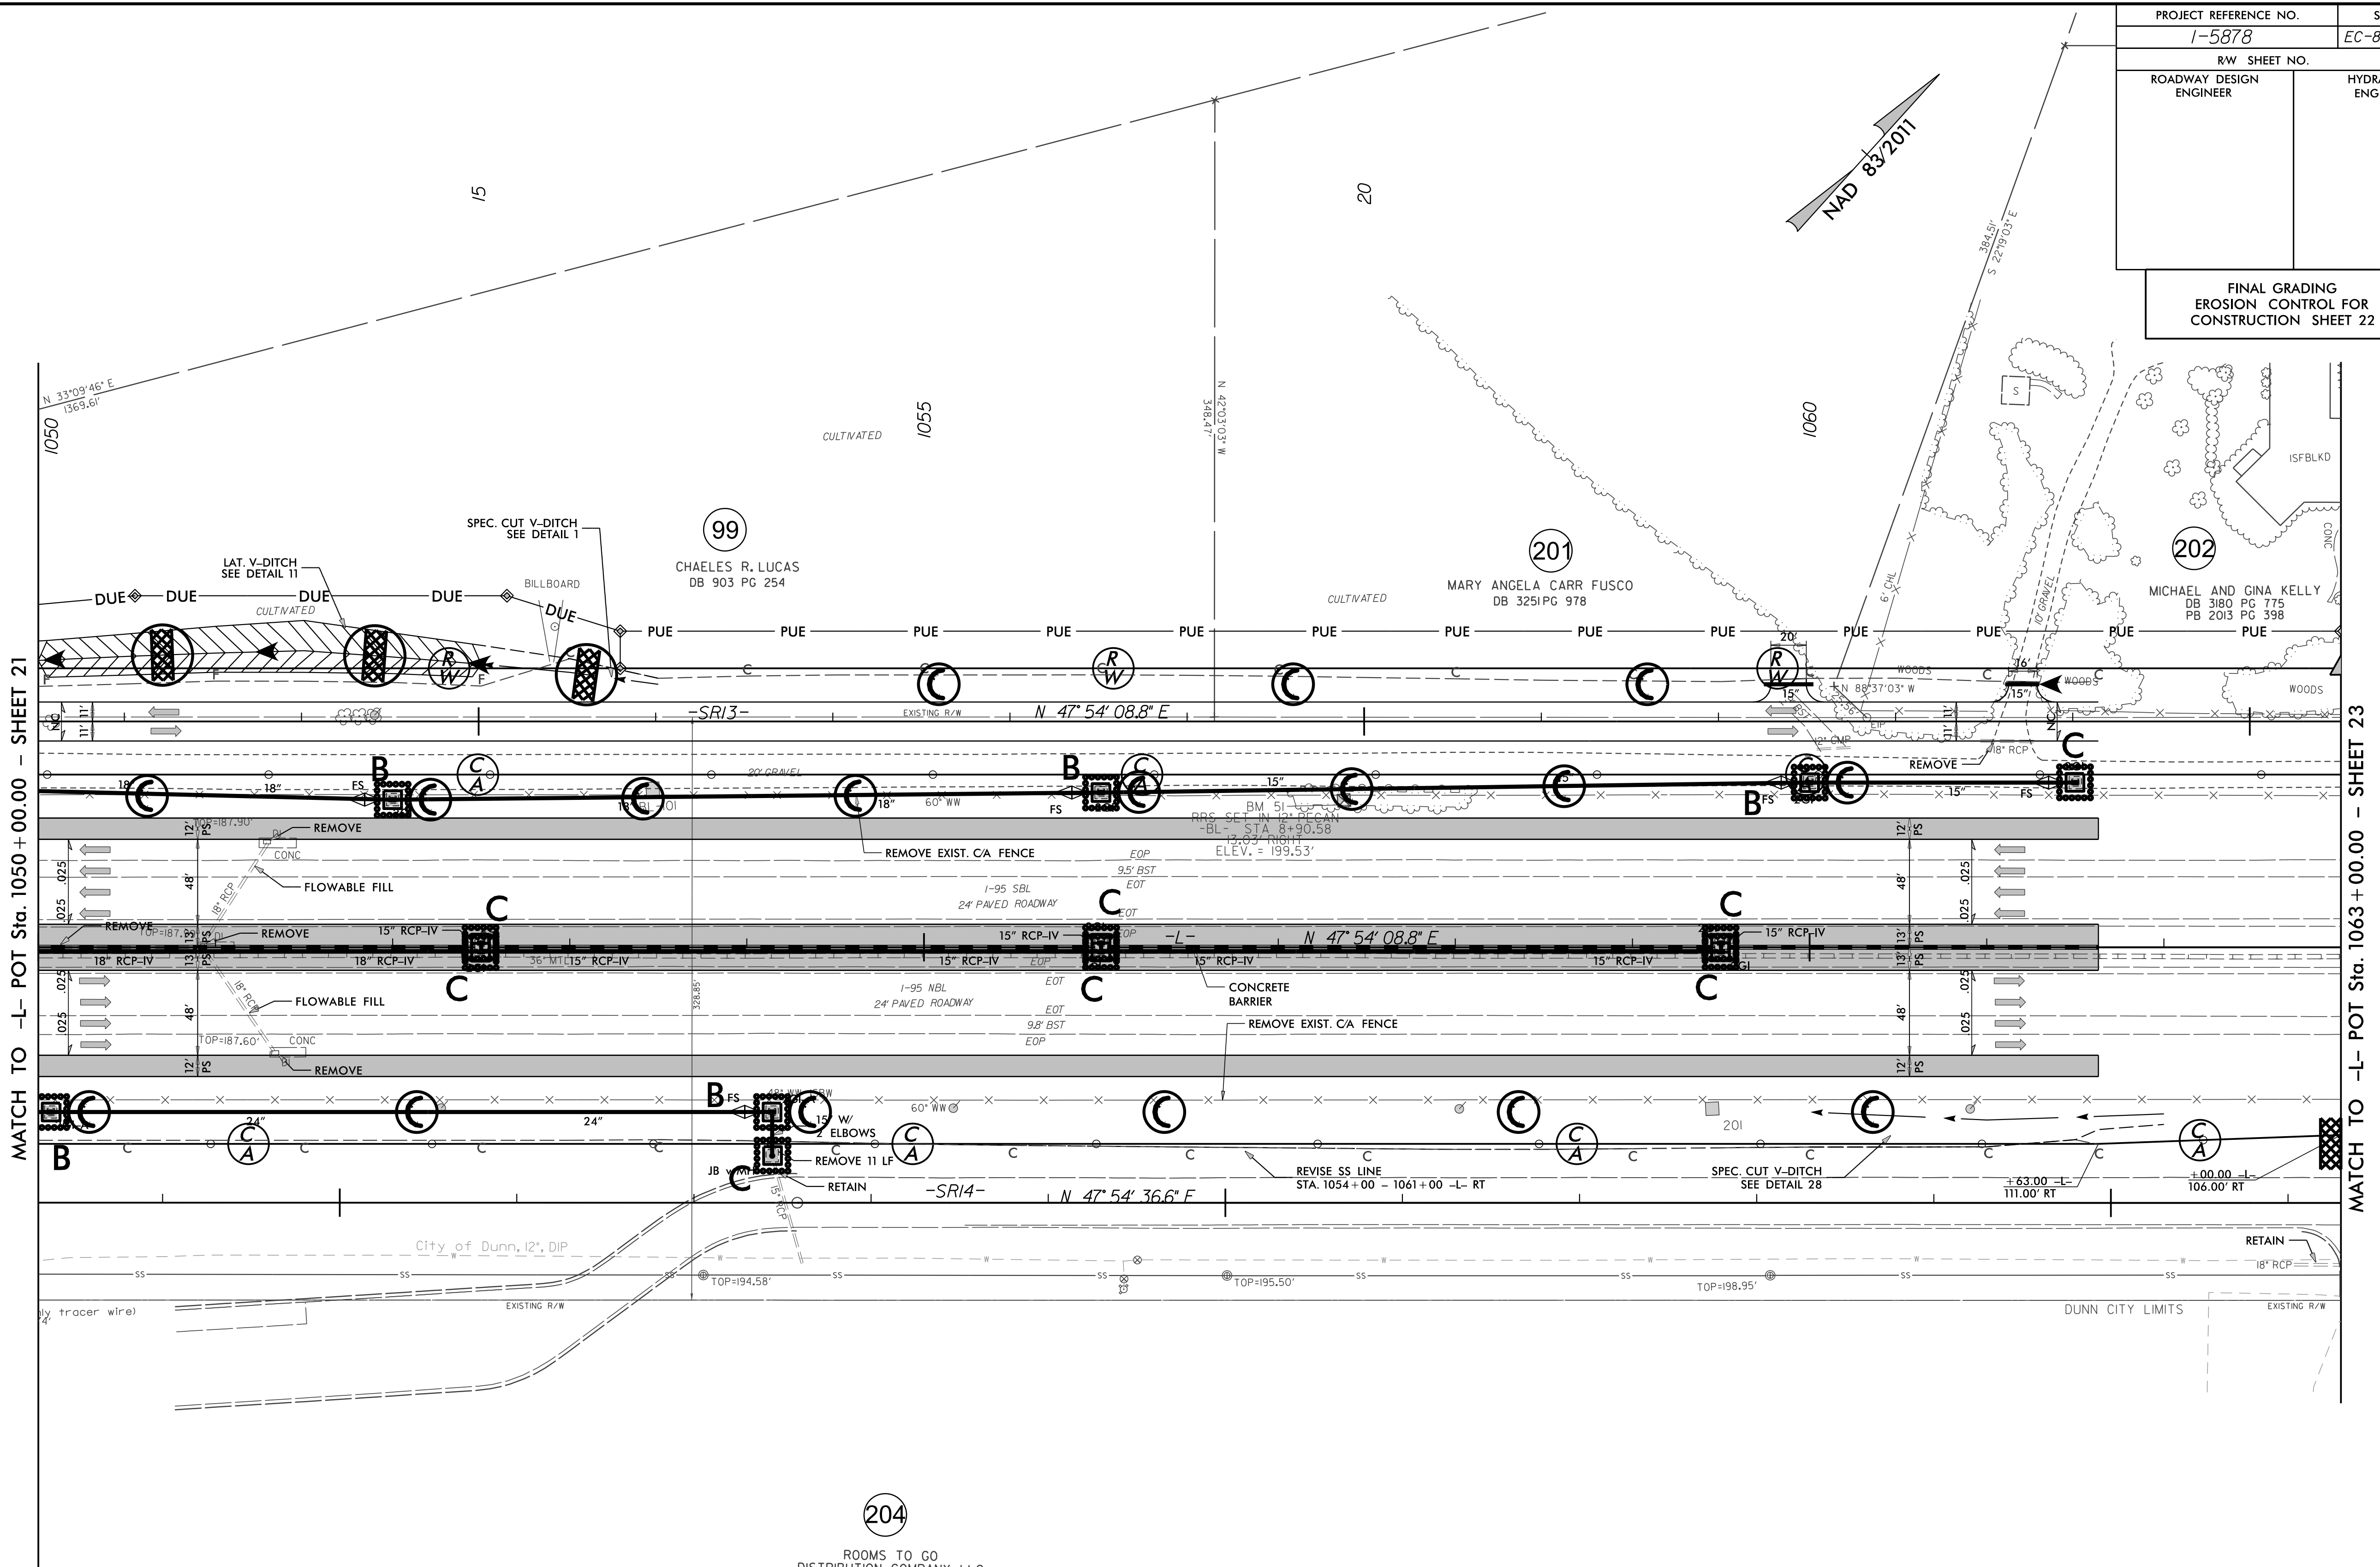

MATCH TO -L- POT Sta. 1050+00.00 - SHEET 21

MATCH TO -L- POT Sta. 1063+00.00 - SHEET 23

204
 ROOMS TO GO
 DISTRIBUTION COMPANY, LLC
 DB 3190 PG 372
 PB 2014 PG 97

15

20

25