


PROJECT REFERENCE NO.	SHEET NO.
1-5878	EC-12/CONST.55
RW SHEET NO.	
ROADWAY DESIGN ENGINEER	HYDRAULICS ENGINEER

FINAL GRADING
EROSION CONTROL FOR
CONSTRUCTION SHEET 55

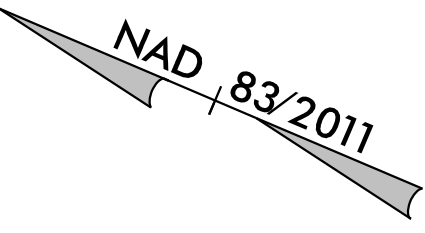


Place Matting for Erosion Control
on Slope as Work Allows.
Sta. 17+00 to Sta. 20+50 -SR9A- LT
Sta. 17+00 to Sta. 20+00 -SR9A- RT

52 x 26 x 3
1.5 inch Skimmer
with 1.0 inch
Orifice Diameter
5 ft. weir
ID 55.2

96 x 48 x 3
2.0 inch Skimmer
with 1.875 inch
Orifice Diameter
17 ft. weir
ID 55.1

NOTE:
UTILIZE TEMPORARY SEDIMENT BASIN OR SPECIAL STILLING
BASIN(S) AS STILLING BASIN WHERE APPLICABLE.

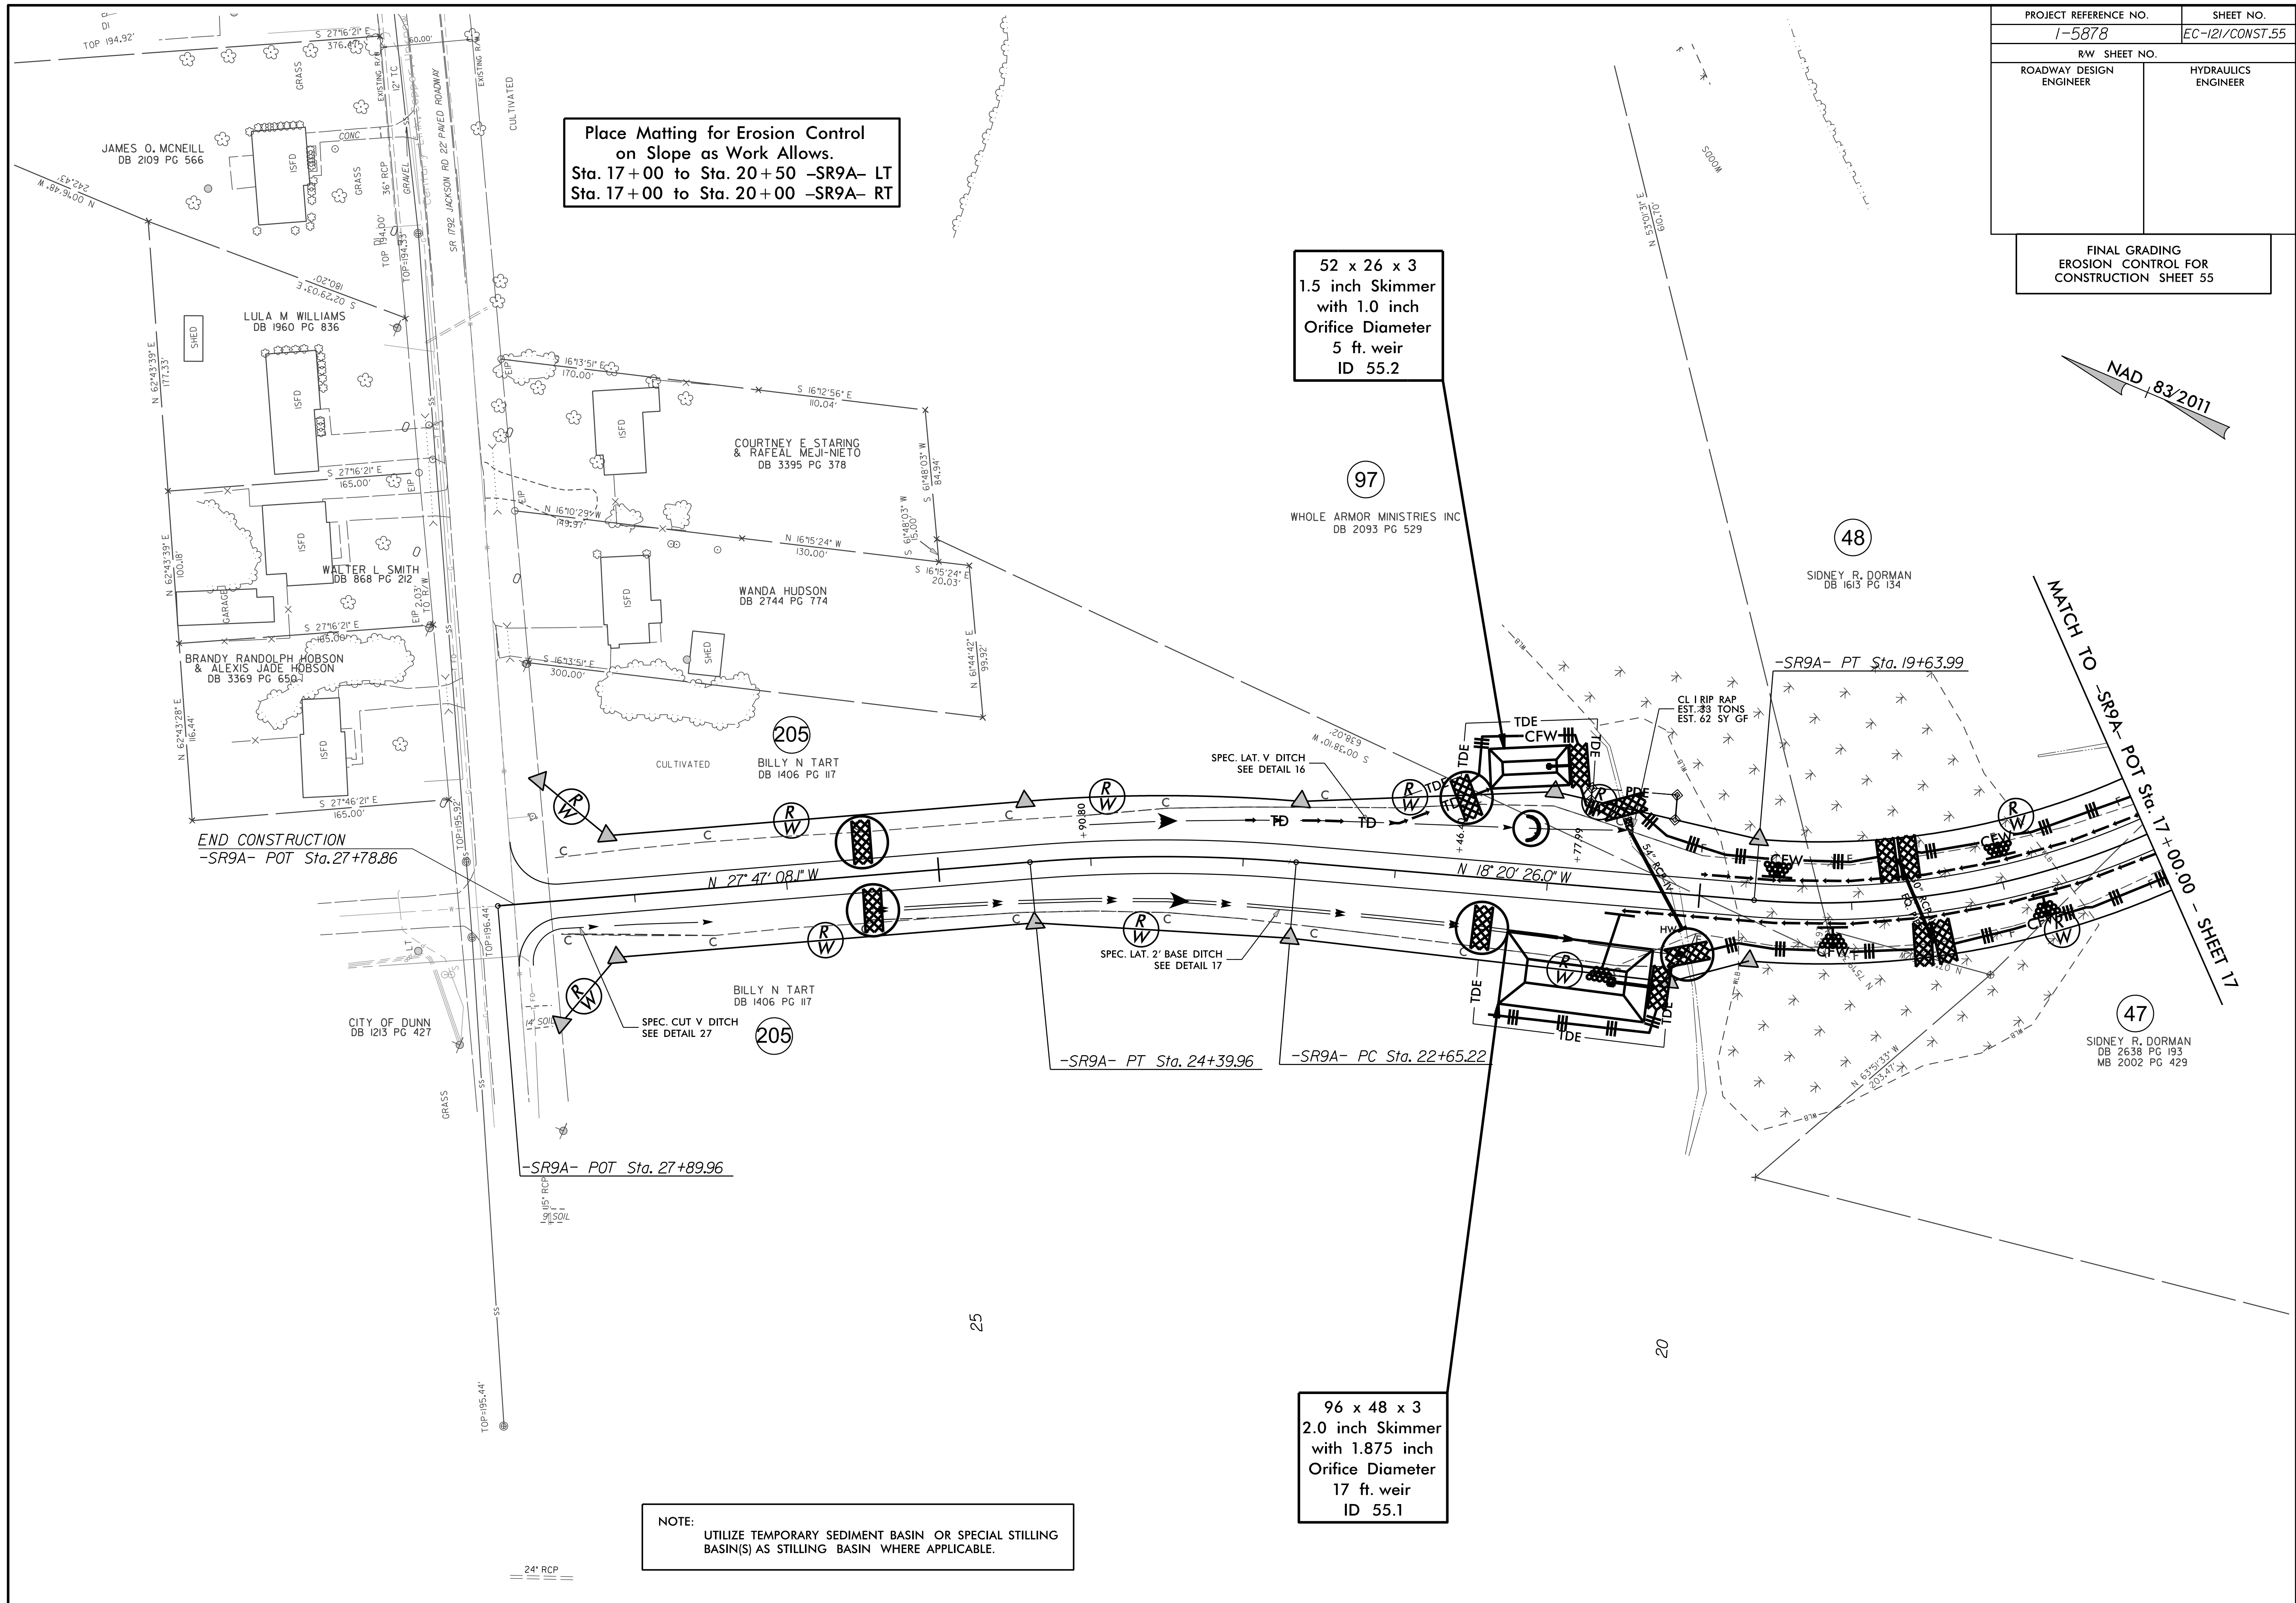

24" RCP