


PROJECT REFERENCE NO.	SHEET NO.
1-5878	EC-124/CONST.58
RW SHEET NO.	
ROADWAY DESIGN ENGINEER	HYDRAULICS ENGINEER

FINAL GRADING
EROSION CONTROL FOR
CONSTRUCTION SHEET 58

Place Matting for Erosion Control
on Slope as Work Allows.
Sta. 11+00 to Sta. 12+50 -SR12- RT

125 x 69 x 3
2.5 inch Skimmer
with 2.5 inch
Orifice Diameter
33 ft. weir
ID 19.4

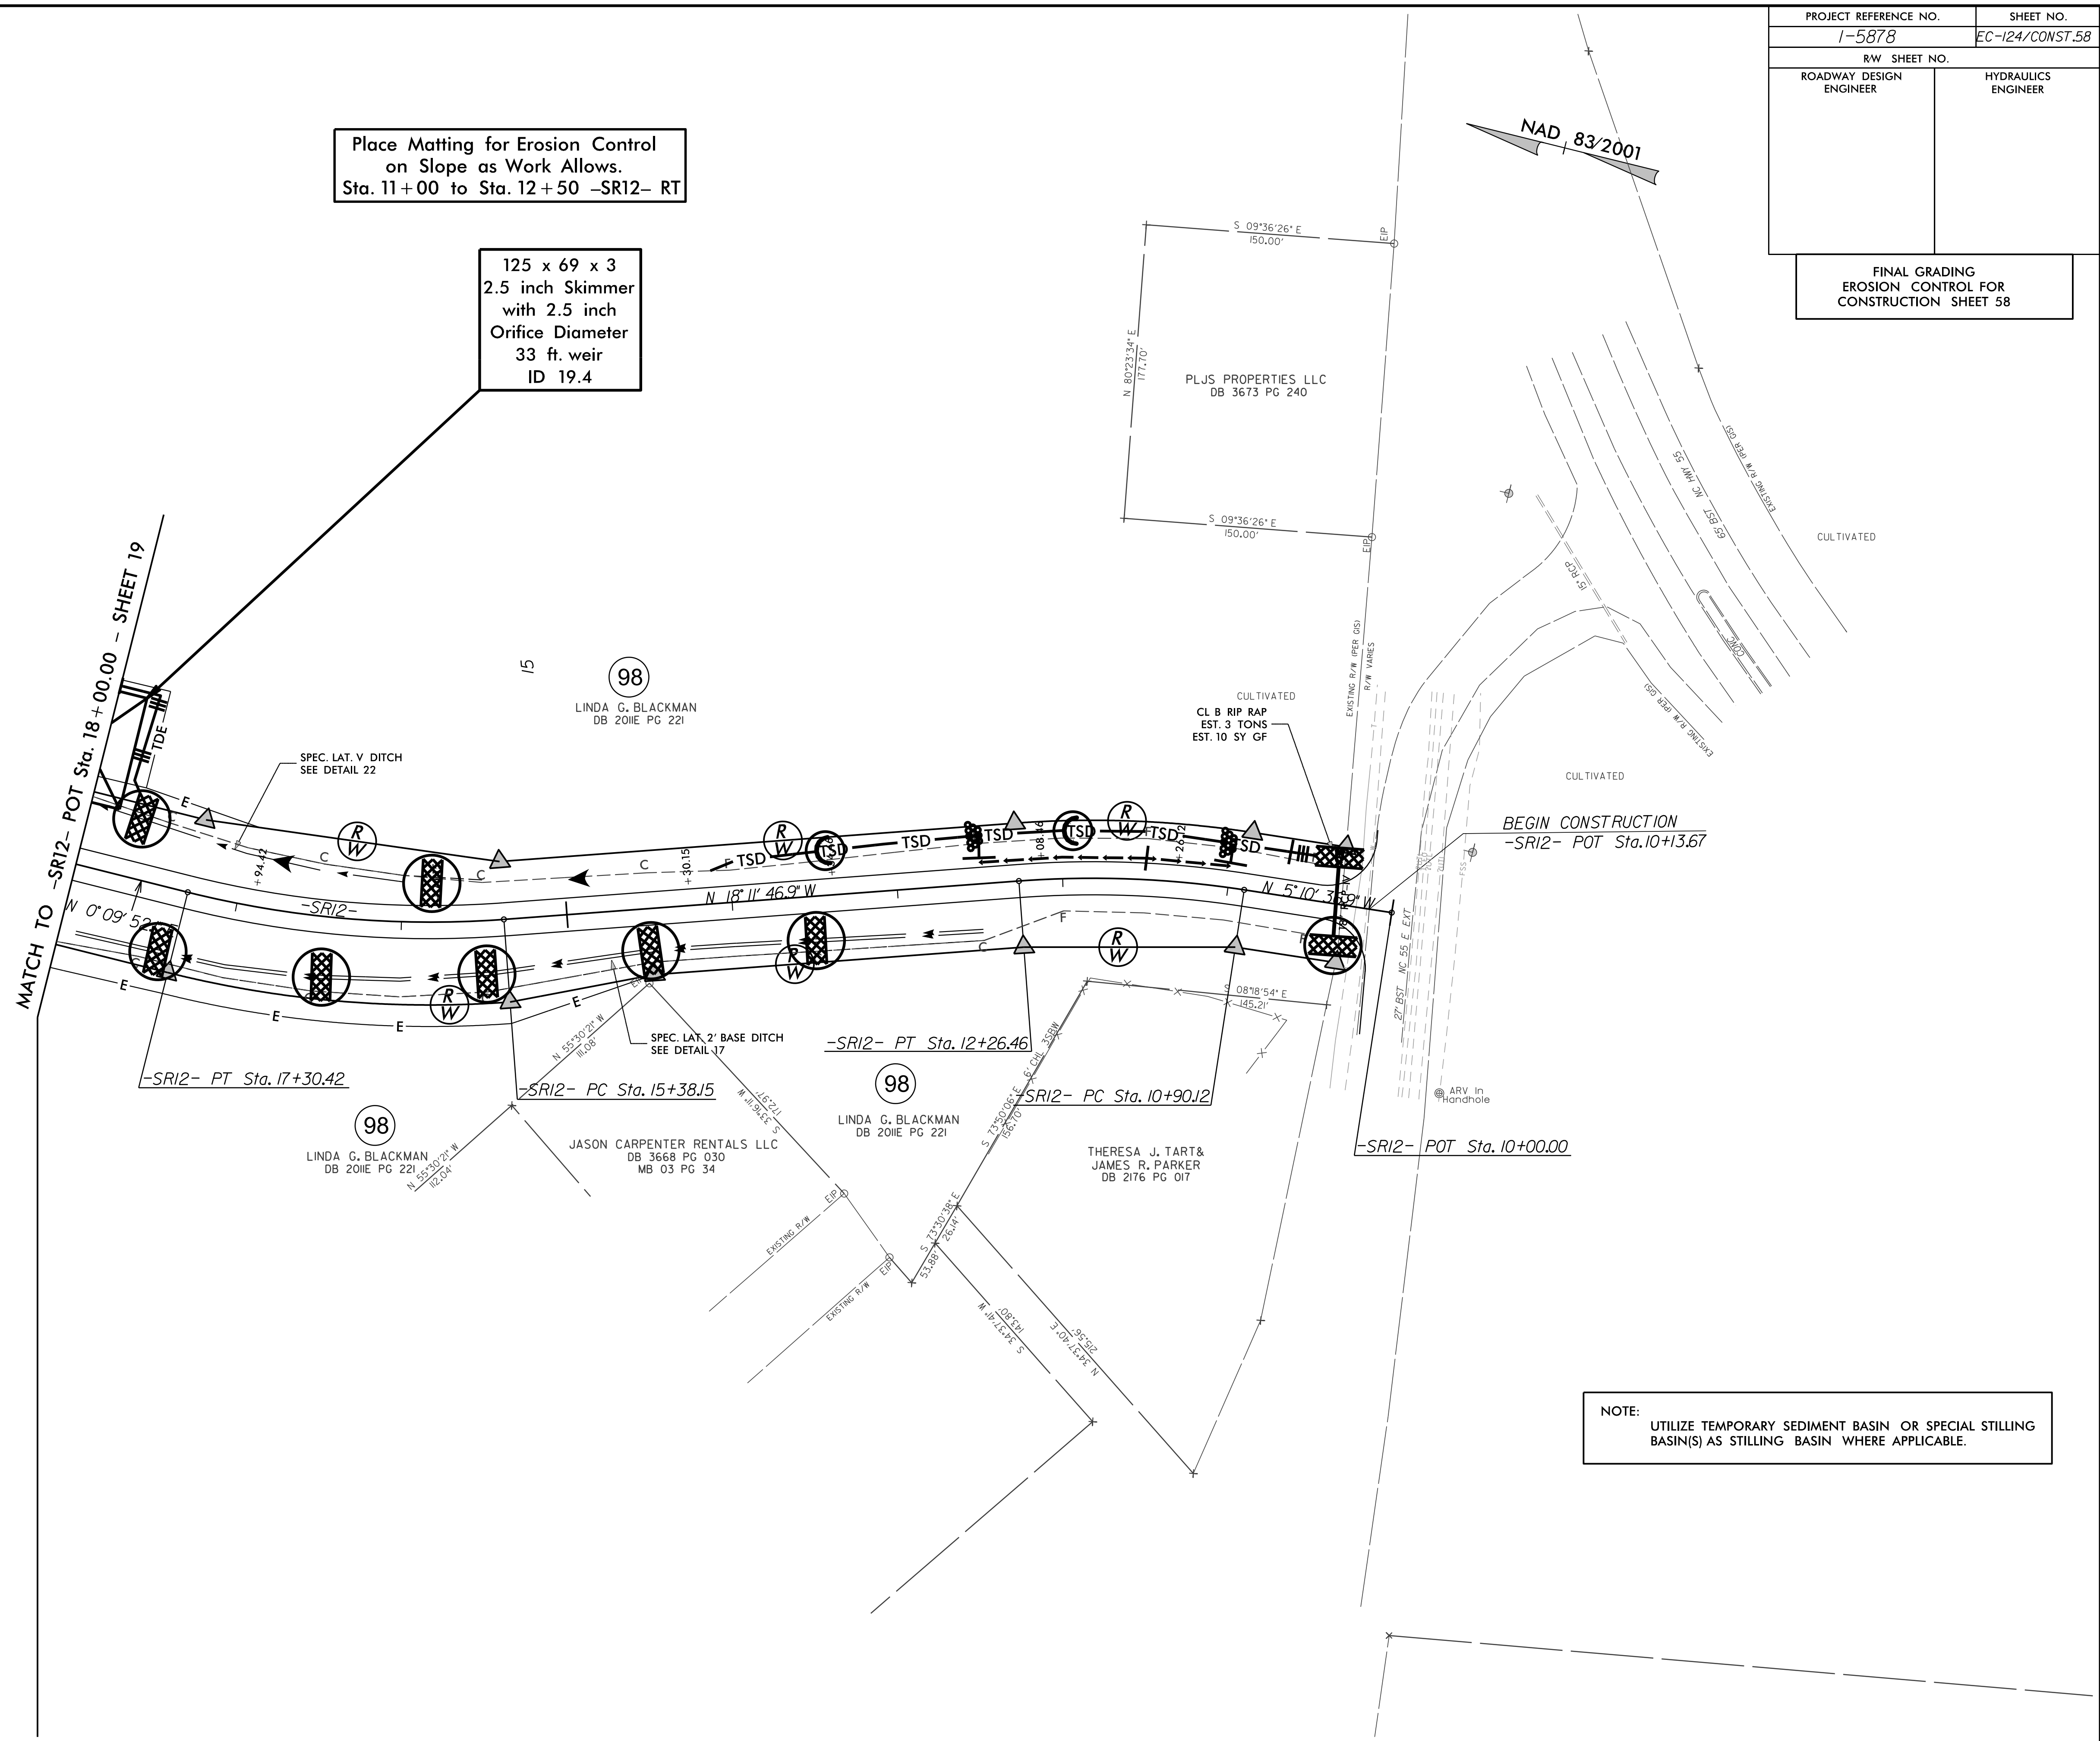

NOTE:
UTILIZE TEMPORARY SEDIMENT BASIN OR SPECIAL STILLING
BASIN(S) AS STILLING BASIN WHERE APPLICABLE.