


PROJECT REFERENCE NO.	SHEET NO.
1-5883	EC-23/CONST.23
RW SHEET NO.	
ROADWAY DESIGN ENGINEER	HYDRAULICS ENGINEER
CLEARING AND GRUBBING EROSION CONTROL FOR CONSTRUCTION SHEET 23	

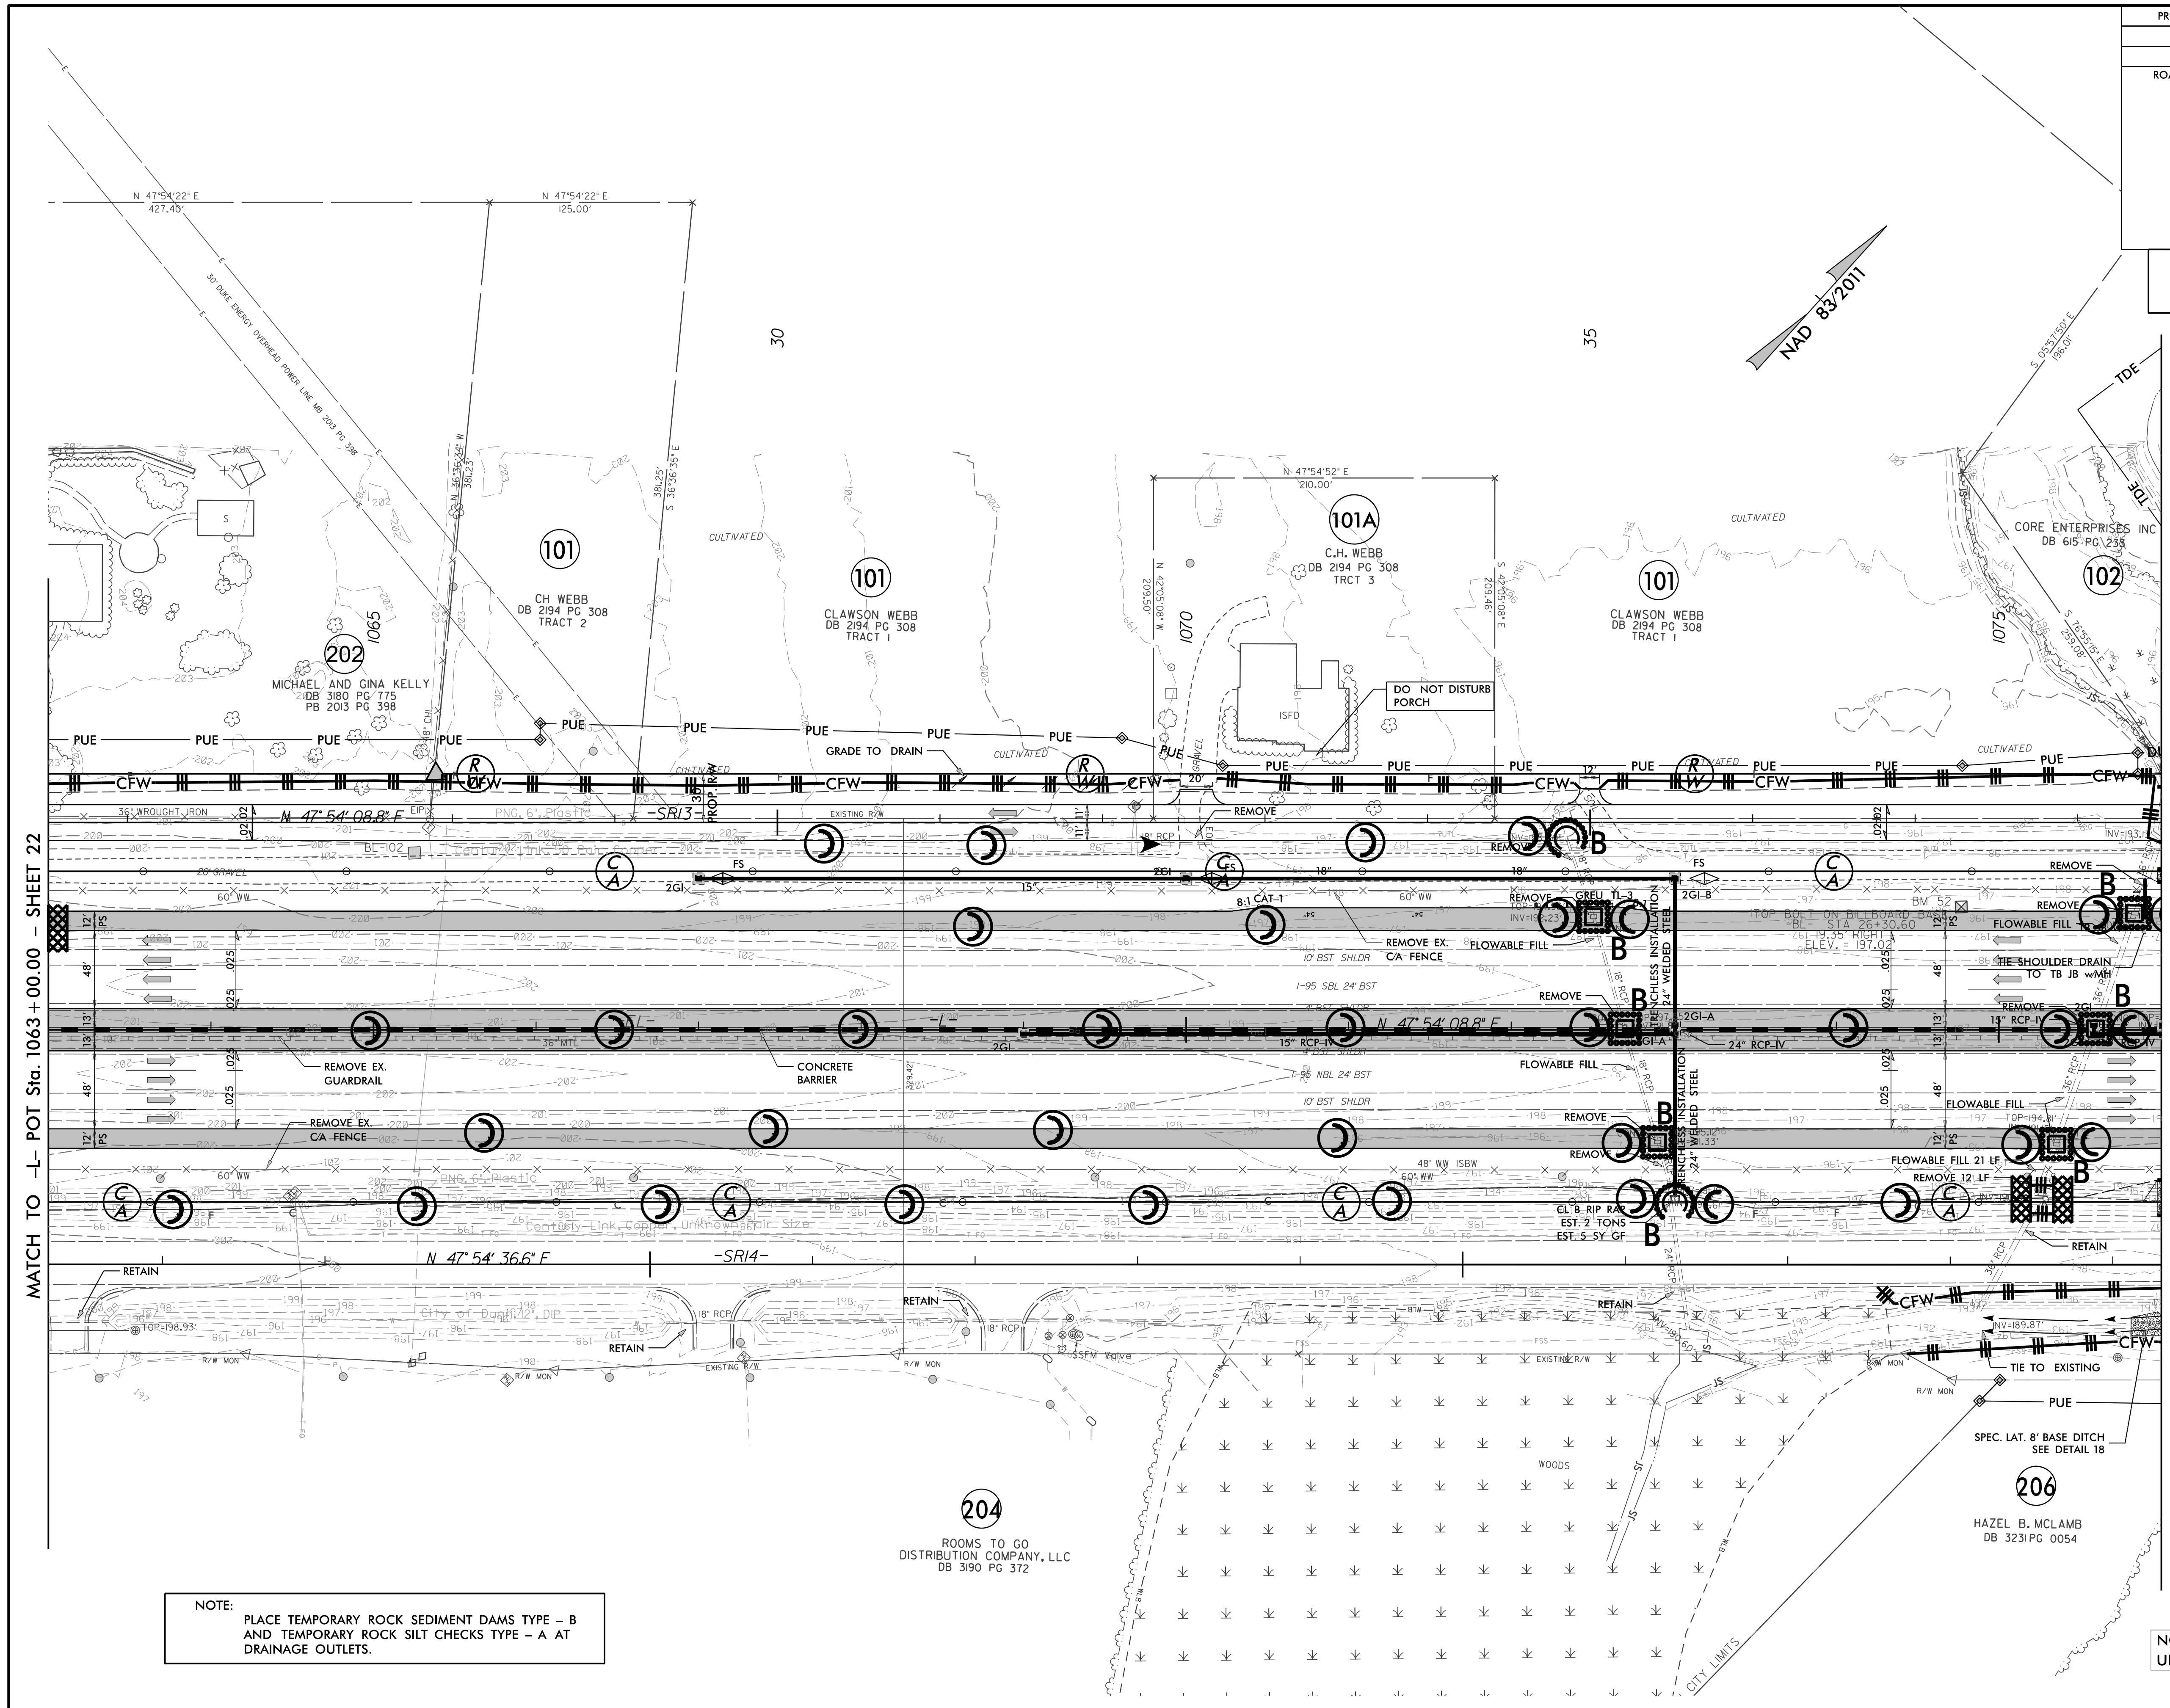

MATCH TO -L- POT Sta. 1063+00.00 - SHEET 22

MATCH TO -L- POT Sta. 1076+00.00 - SHEET 24

NOTE:  
PLACE TEMPORARY ROCK SEDIMENT DAMS TYPE - B  
AND TEMPORARY ROCK SILT CHECKS TYPE - A AT  
DRAINAGE OUTLETS.

NOTE: DRIVEWAY RADII = 10'  
UNLESS SHOWN OTHERWISE

204  
ROOMS TO GO  
DISTRIBUTION COMPANY, LLC  
DB 3190 PG 372

206  
HAZEL B. MCLAMB  
DB 3231 PG 0054

101A  
C.H. WEBB  
DB 2194 PG 308  
TRACT 3

101  
CLAWSON WEBB  
DB 2194 PG 308  
TRACT 1

101  
CH WEBB  
DB 2194 PG 308  
TRACT 2

101  
CLAWSON WEBB  
DB 2194 PG 308  
TRACT 1

202  
MICHAEL AND GINA KELLY  
DB 3180 PG 775  
PB 2013 PG 398

102  
CORE ENTERPRISES INC  
DB 615 PG 235

