


PROJECT REFERENCE NO.	SHEET NO.
1-5883	EC-24/CONST.24
RW SHEET NO.	
ROADWAY DESIGN ENGINEER	HYDRAULICS ENGINEER

CLEARING AND GRUBBING
EROSION CONTROL FOR
CONSTRUCTION SHEET 24

NOTE:
PLACE TEMPORARY ROCK SEDIMENT DAMS TYPE - B
AND TEMPORARY ROCK SILT CHECKS TYPE - A AT
DRAINAGE OUTLETS.

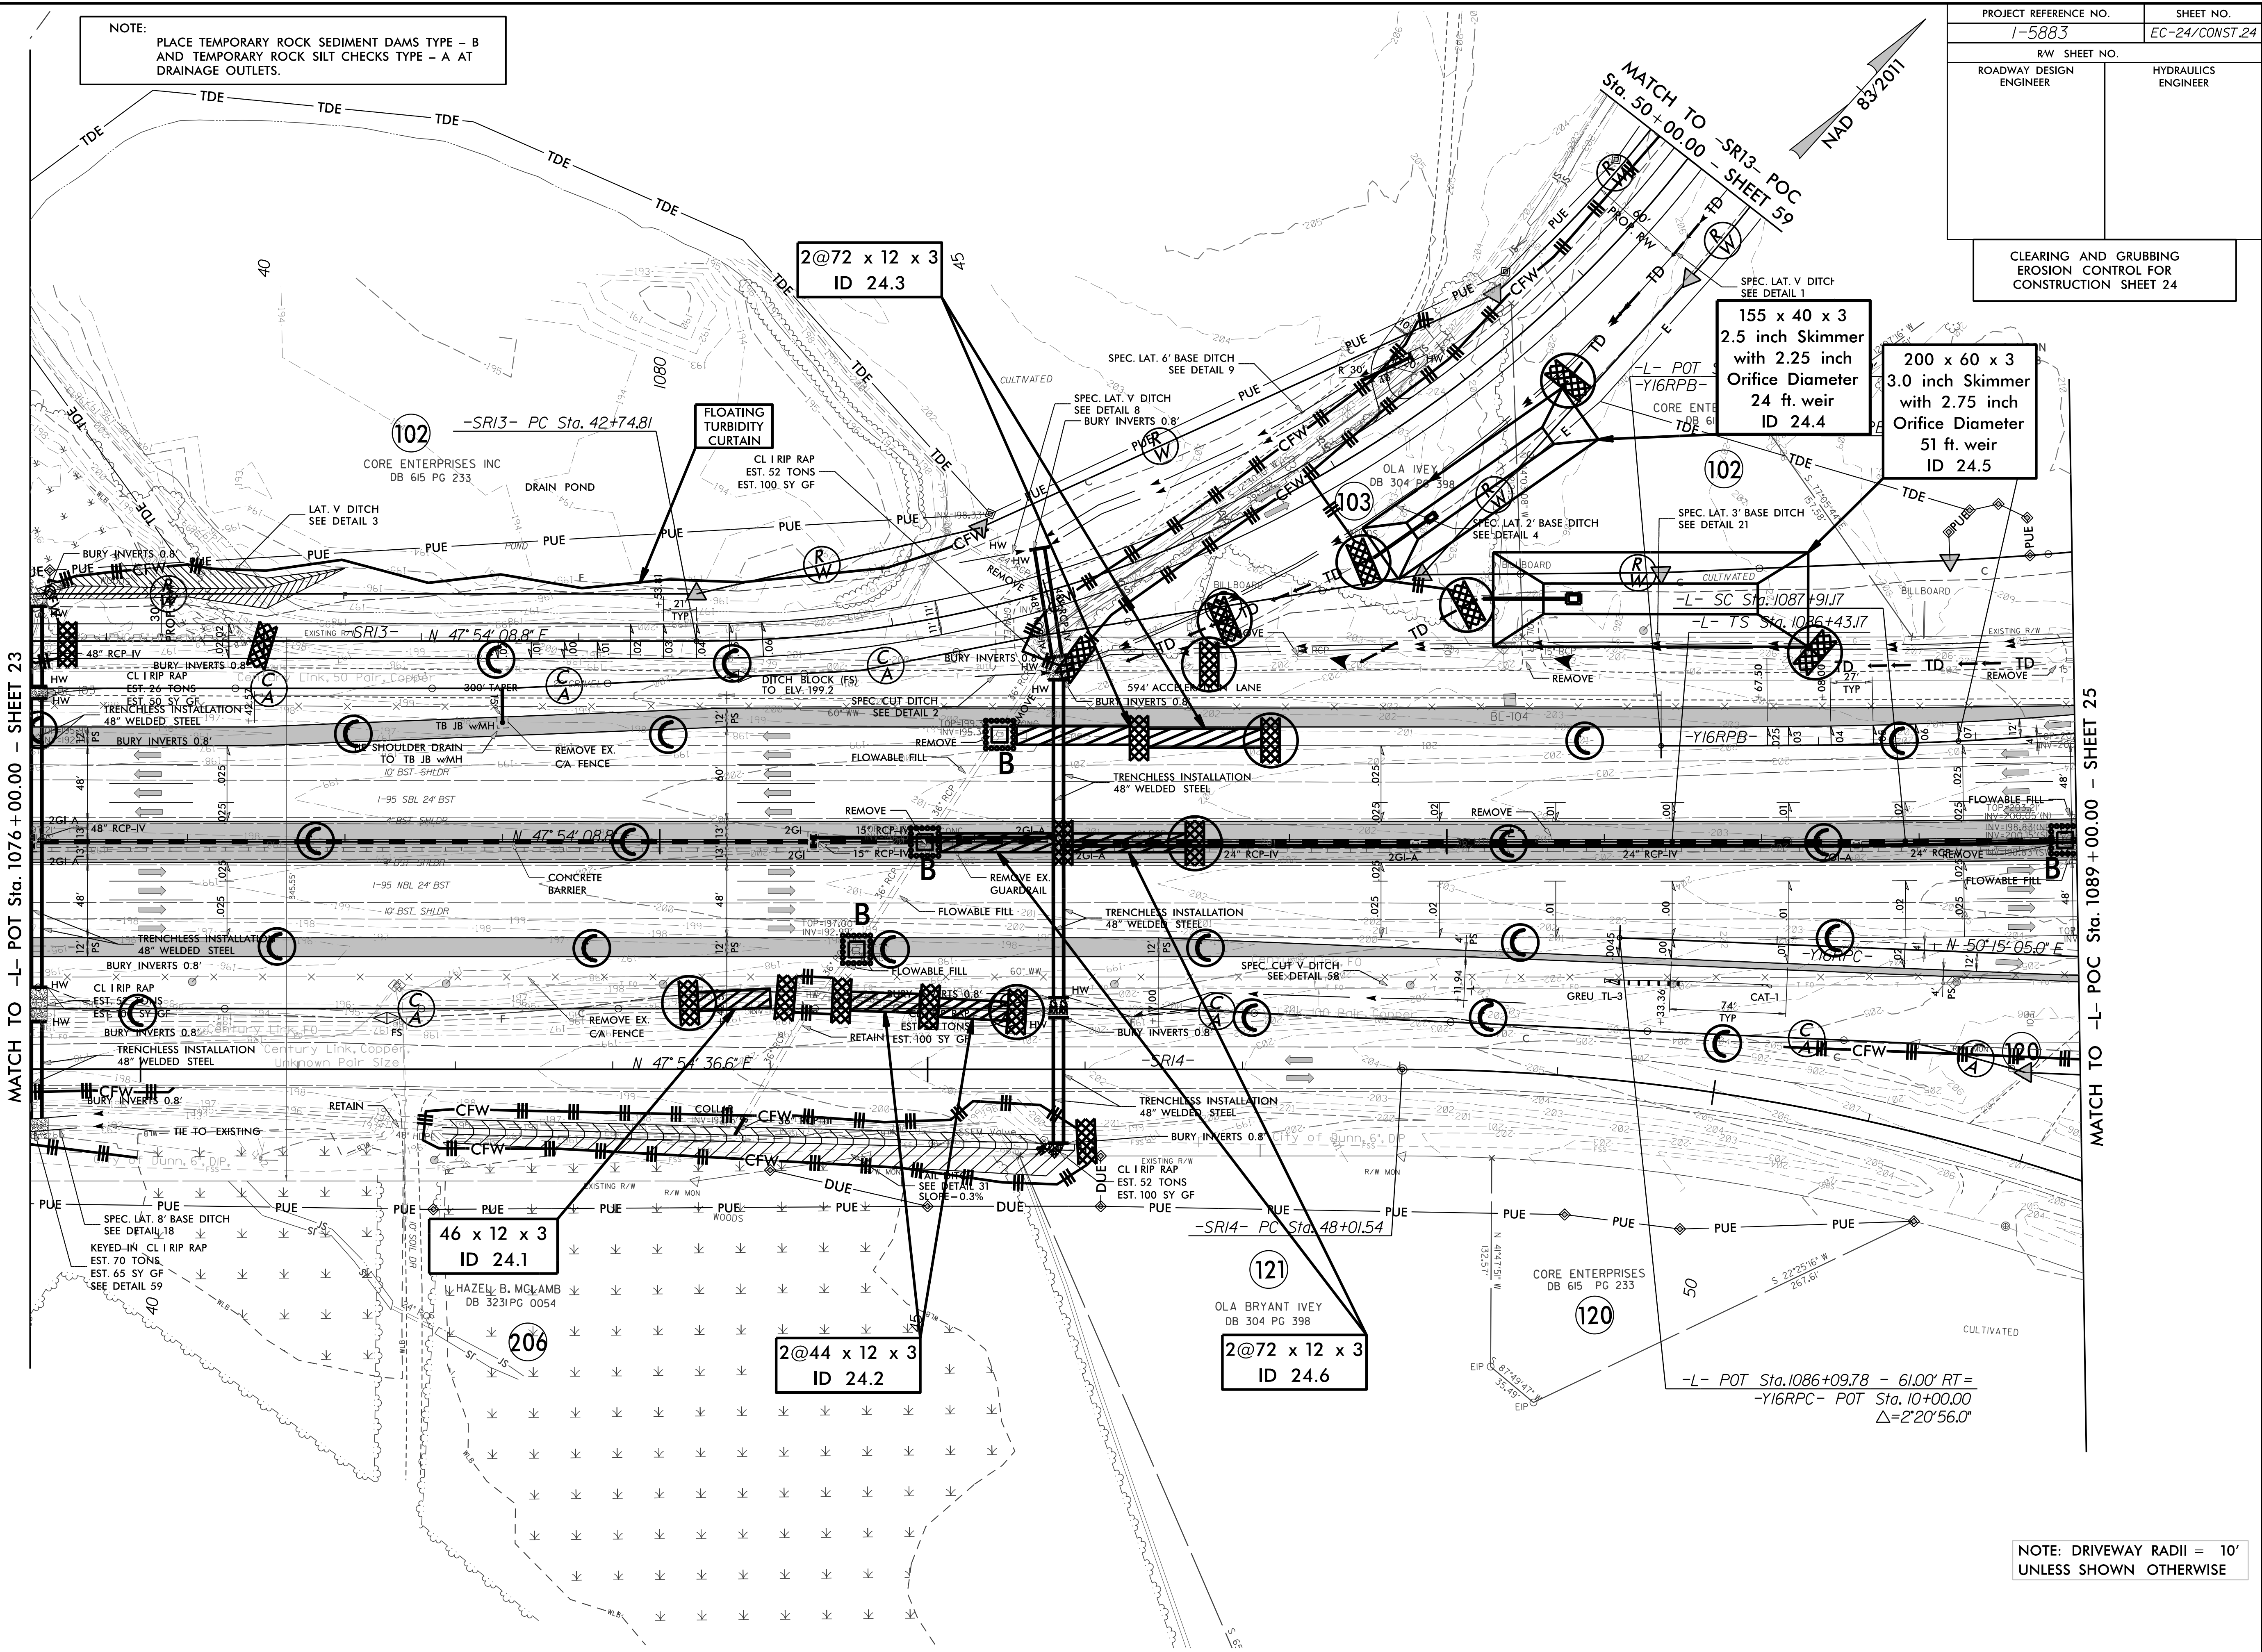

MATCH TO -L- POT Sta. 1076+00.00 - SHEET 23

MATCH TO -L- POC Sta. 1089+00.00 - SHEET 25

NOTE: DRIVEWAY RADII = 10'
UNLESS SHOWN OTHERWISE