
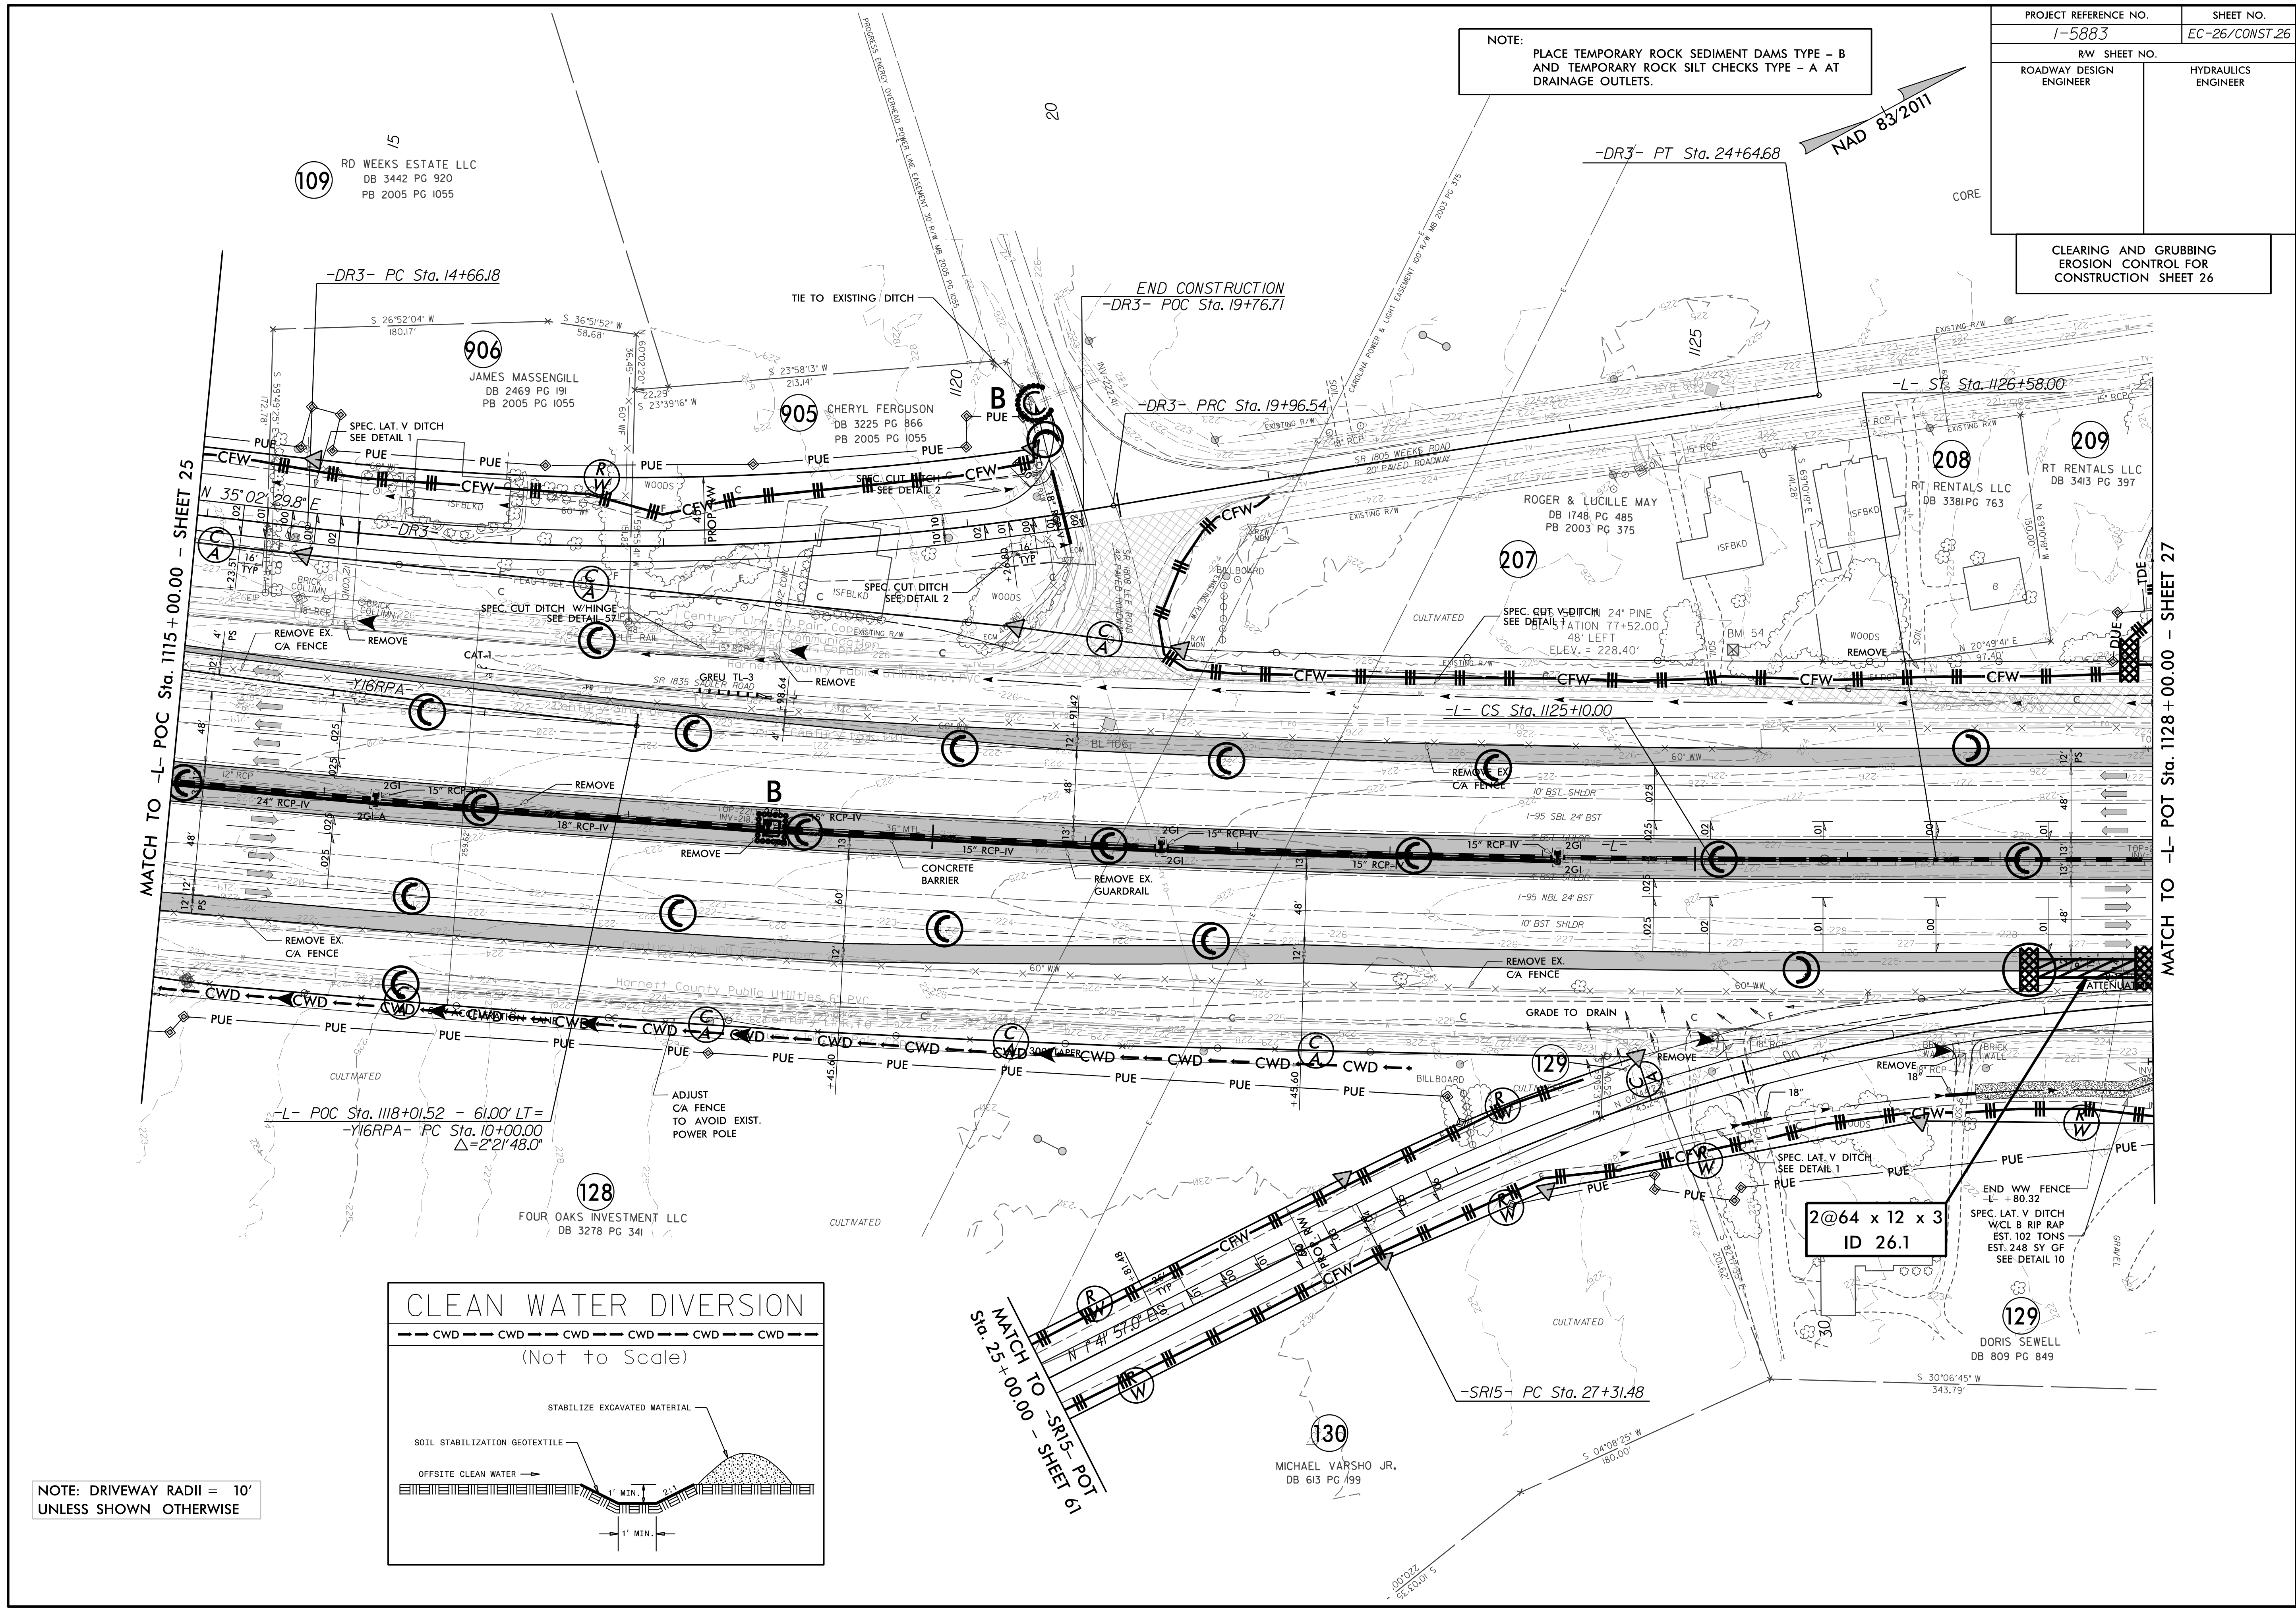


PROJECT REFERENCE NO.	SHEET NO.
1-5883	EC-26/CONST.26
RW SHEET NO.	
ROADWAY DESIGN ENGINEER	HYDRAULICS ENGINEER
CLEARING AND GRUBBING EROSION CONTROL FOR CONSTRUCTION SHEET 26	


NOTE:  
PLACE TEMPORARY ROCK SEDIMENT DAMS TYPE - B  
AND TEMPORARY ROCK SILT CHECKS TYPE - A AT  
DRAINAGE OUTLETS.

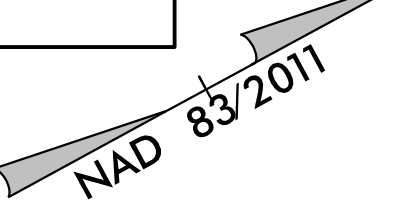

MATCH TO -L- POC Sta. 1115+00.00 - SHEET 25

MATCH TO -L- POT Sta. 1128+00.00 - SHEET 27

**CLEAN WATER DIVERSION**

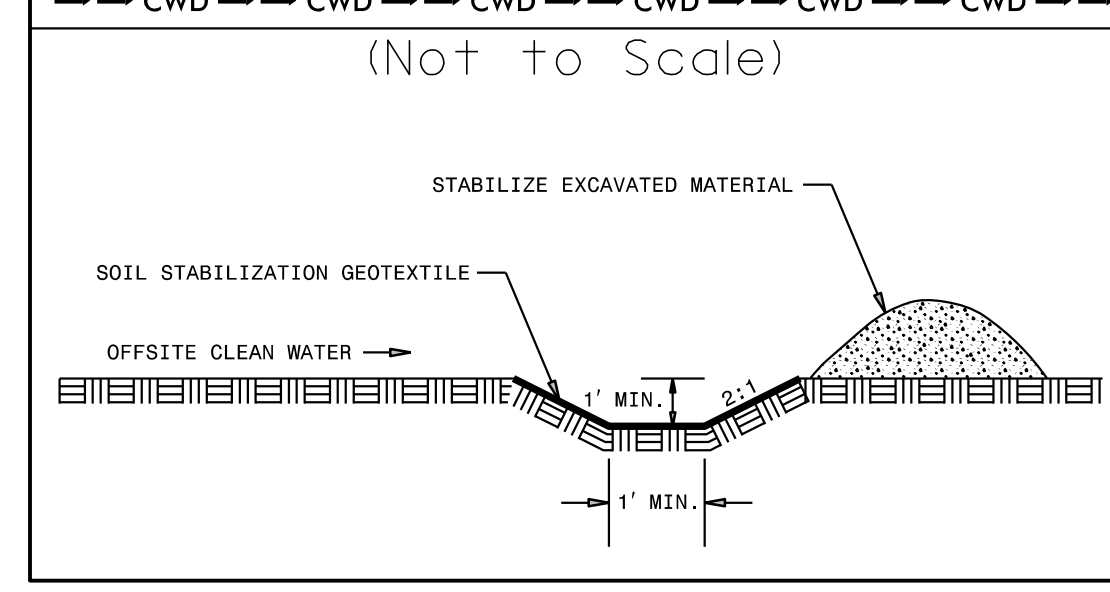

NOTE: DRIVEWAY RADII = 10'  
UNLESS SHOWN OTHERWISE