


PROJECT REFERENCE NO.	SHEET NO.
1-5883	EC-28/CONST.28
RW SHEET NO.	
ROADWAY DESIGN ENGINEER	HYDRAULICS ENGINEER

CLEARING AND GRUBBING  
EROSION CONTROL FOR  
CONSTRUCTION SHEET 28

NOTE:  
PLACE TEMPORARY ROCK SEDIMENT DAMS TYPE - B  
AND TEMPORARY ROCK SILT CHECKS TYPE - A AT  
DRAINAGE OUTLETS.

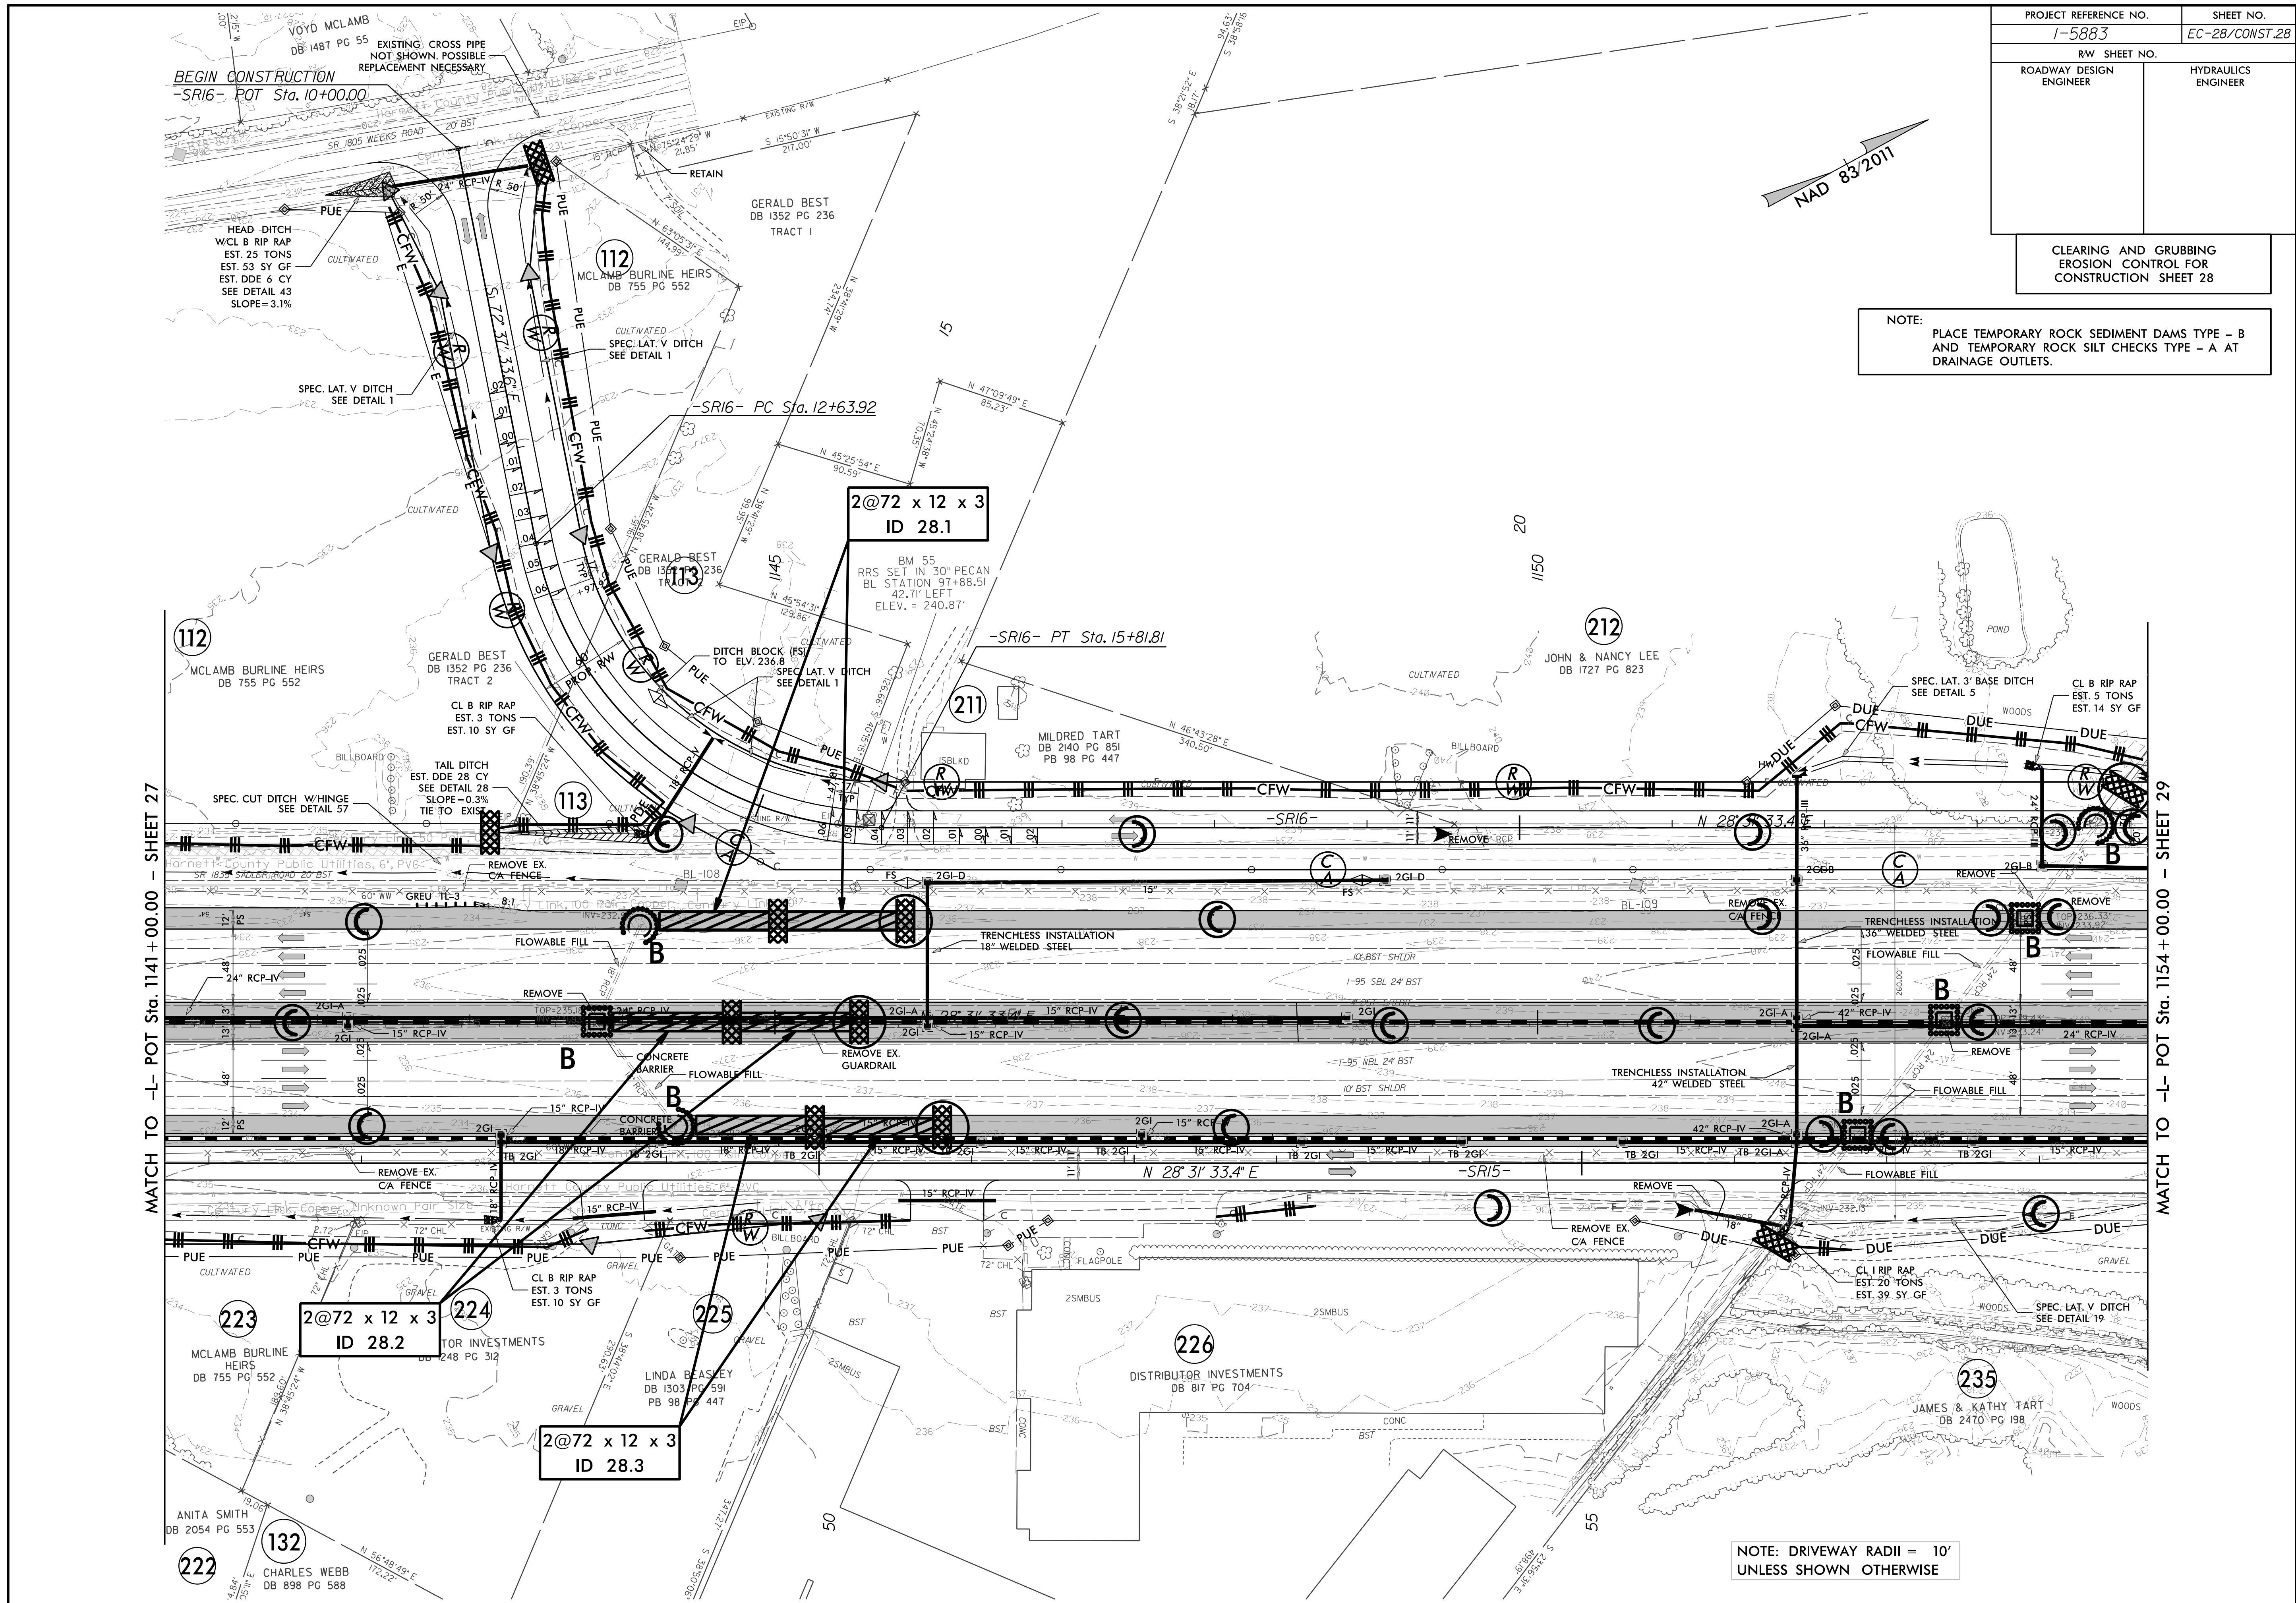

MATCH TO -L- POT Sta. 1141+00.00 - SHEET 27

MATCH TO -L- POT Sta. 1154+00.00 - SHEET 29

NOTE: DRIVEWAY RADII = 10'  
UNLESS SHOWN OTHERWISE