


PROJECT REFERENCE NO.	SHEET NO.
1-5883	EC-29/CONST.29
RW SHEET NO.	
ROADWAY DESIGN ENGINEER	HYDRAULICS ENGINEER

CLEARING AND GRUBBING
EROSION CONTROL FOR
CONSTRUCTION SHEET 29

NOTE:
PLACE TEMPORARY ROCK SEDIMENT DAMS TYPE - B
AND TEMPORARY ROCK SILT CHECKS TYPE - A AT
DRAINAGE OUTLETS.

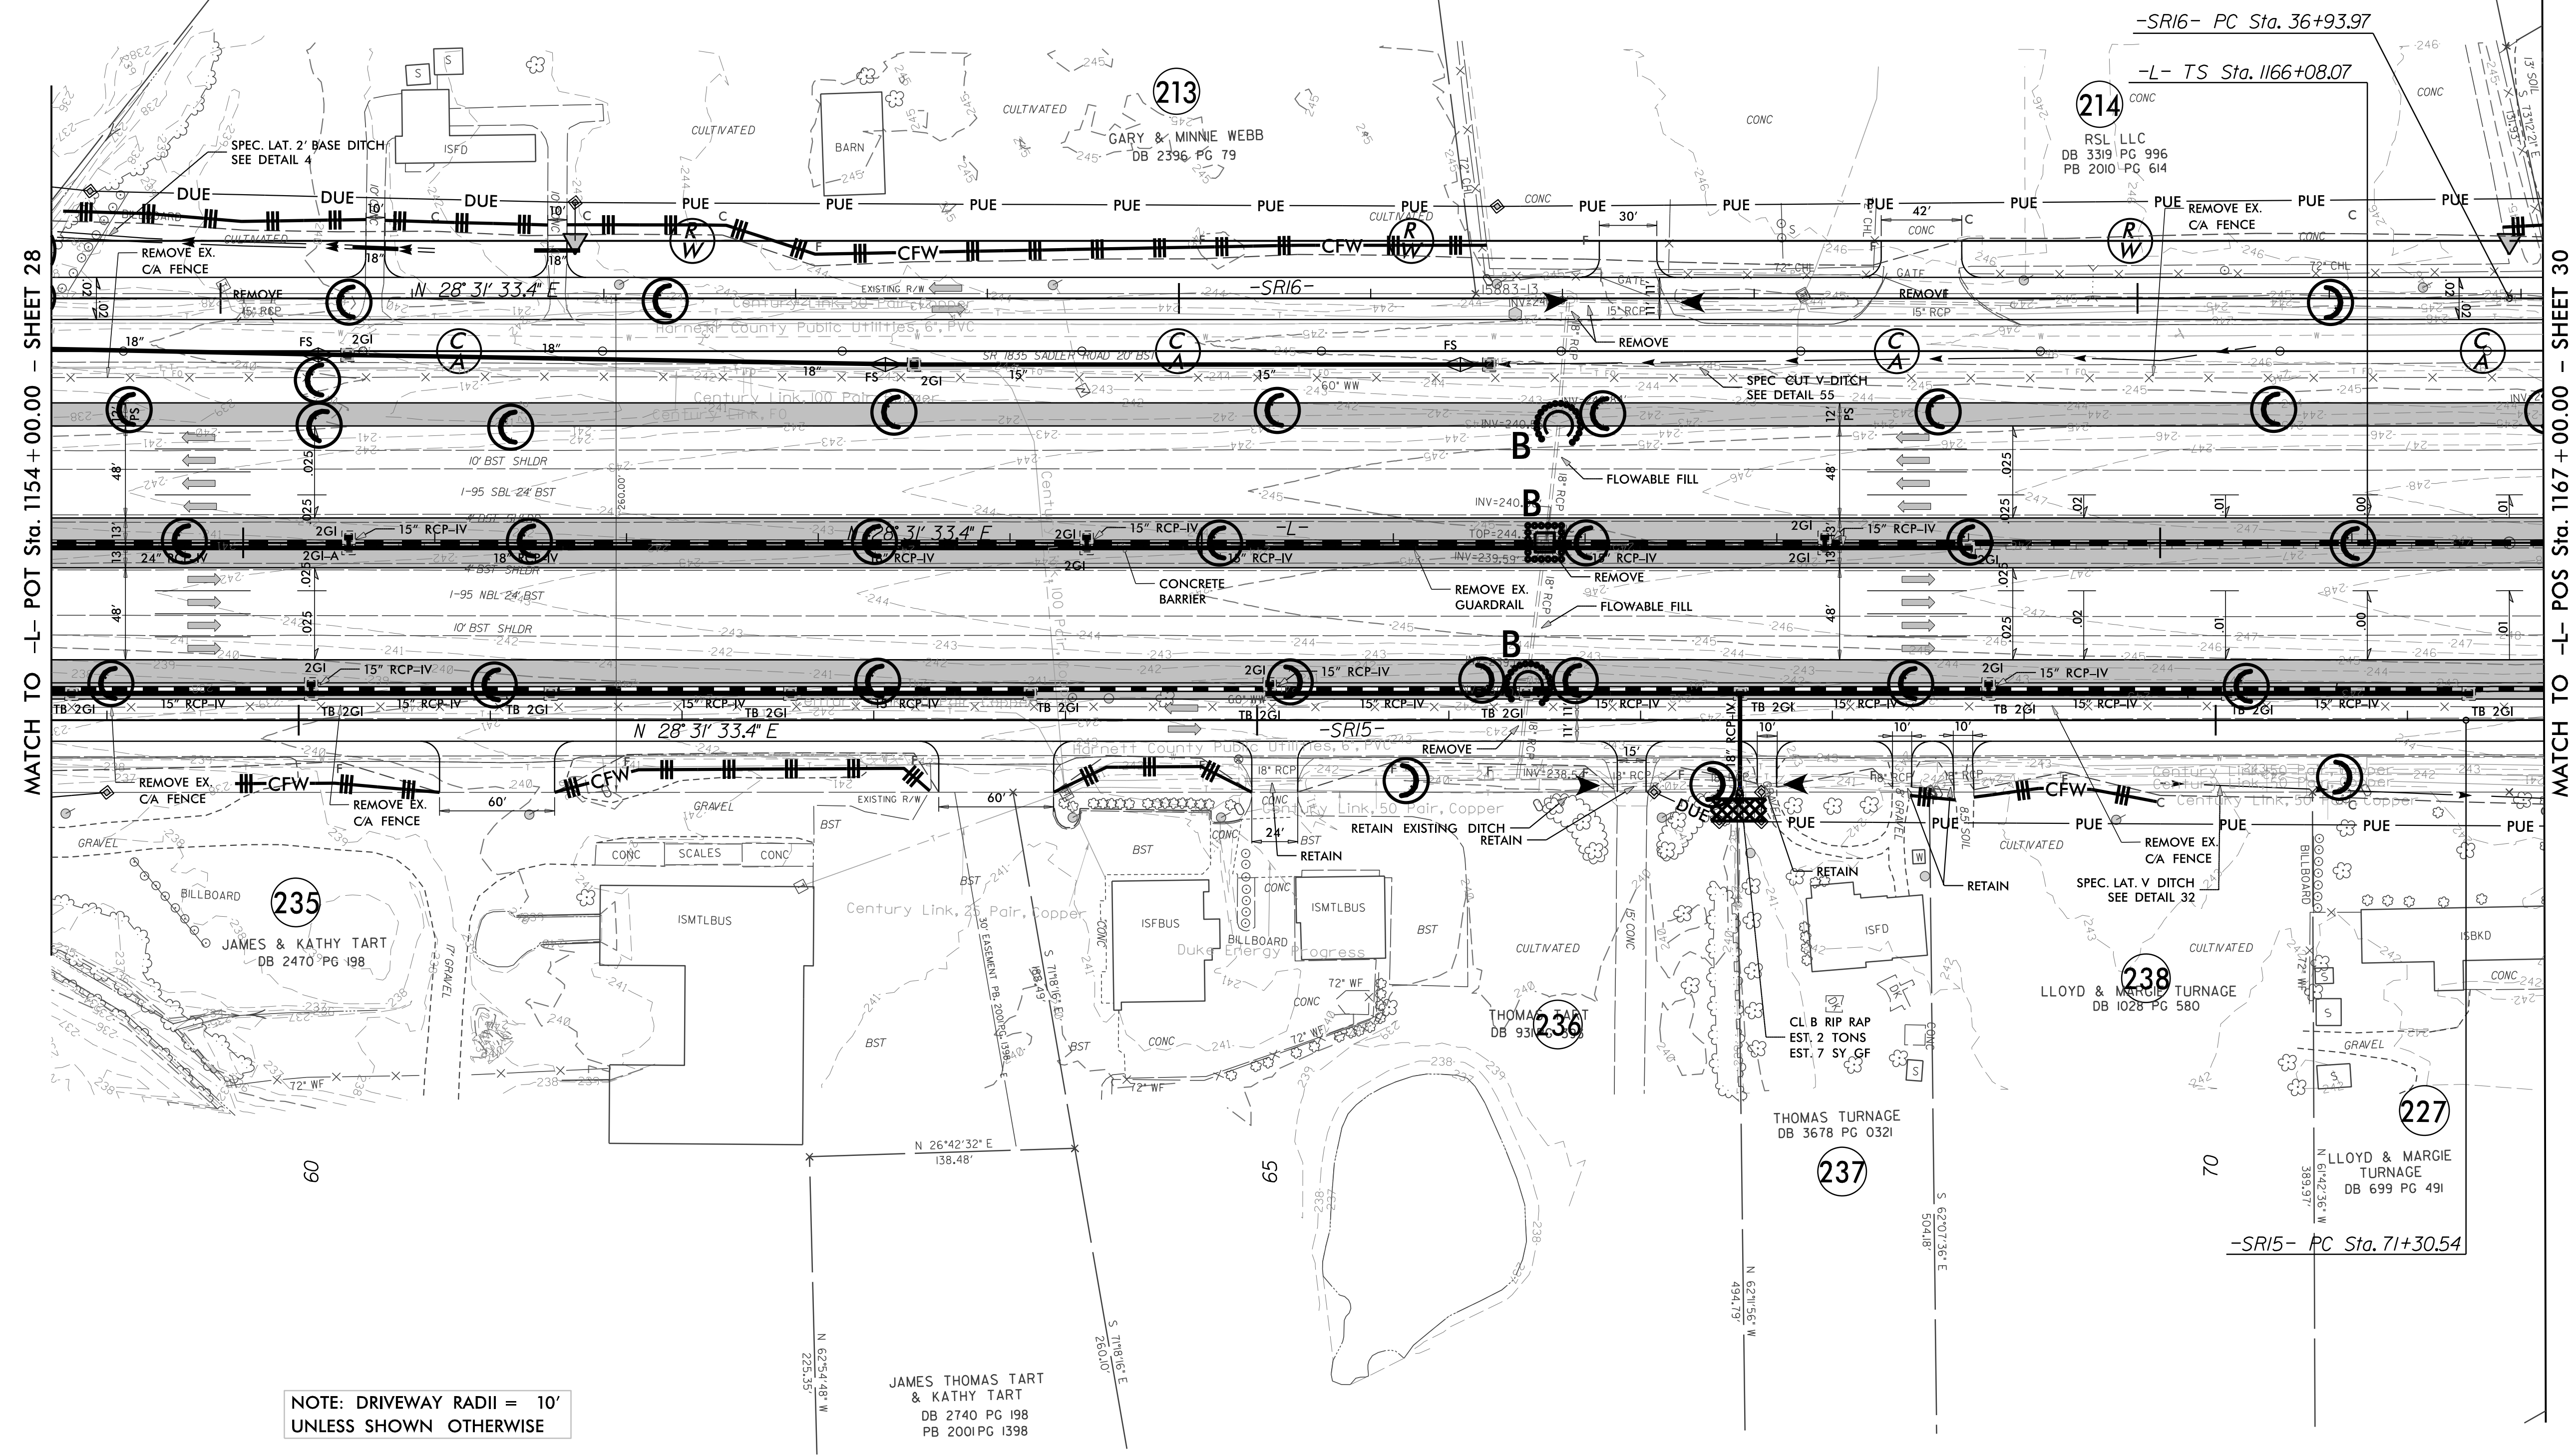

MATCH TO -L- POT Sta. 1154+00.00 - SHEET 28

MATCH TO -L- POS Sta. 1167+00.00 - SHEET 30

NOTE: DRIVEWAY RADII = 10'
UNLESS SHOWN OTHERWISE

JAMES THOMAS TART
& KATHY TART
DB 2740 PG 198
PB 2001 PG 1398

