
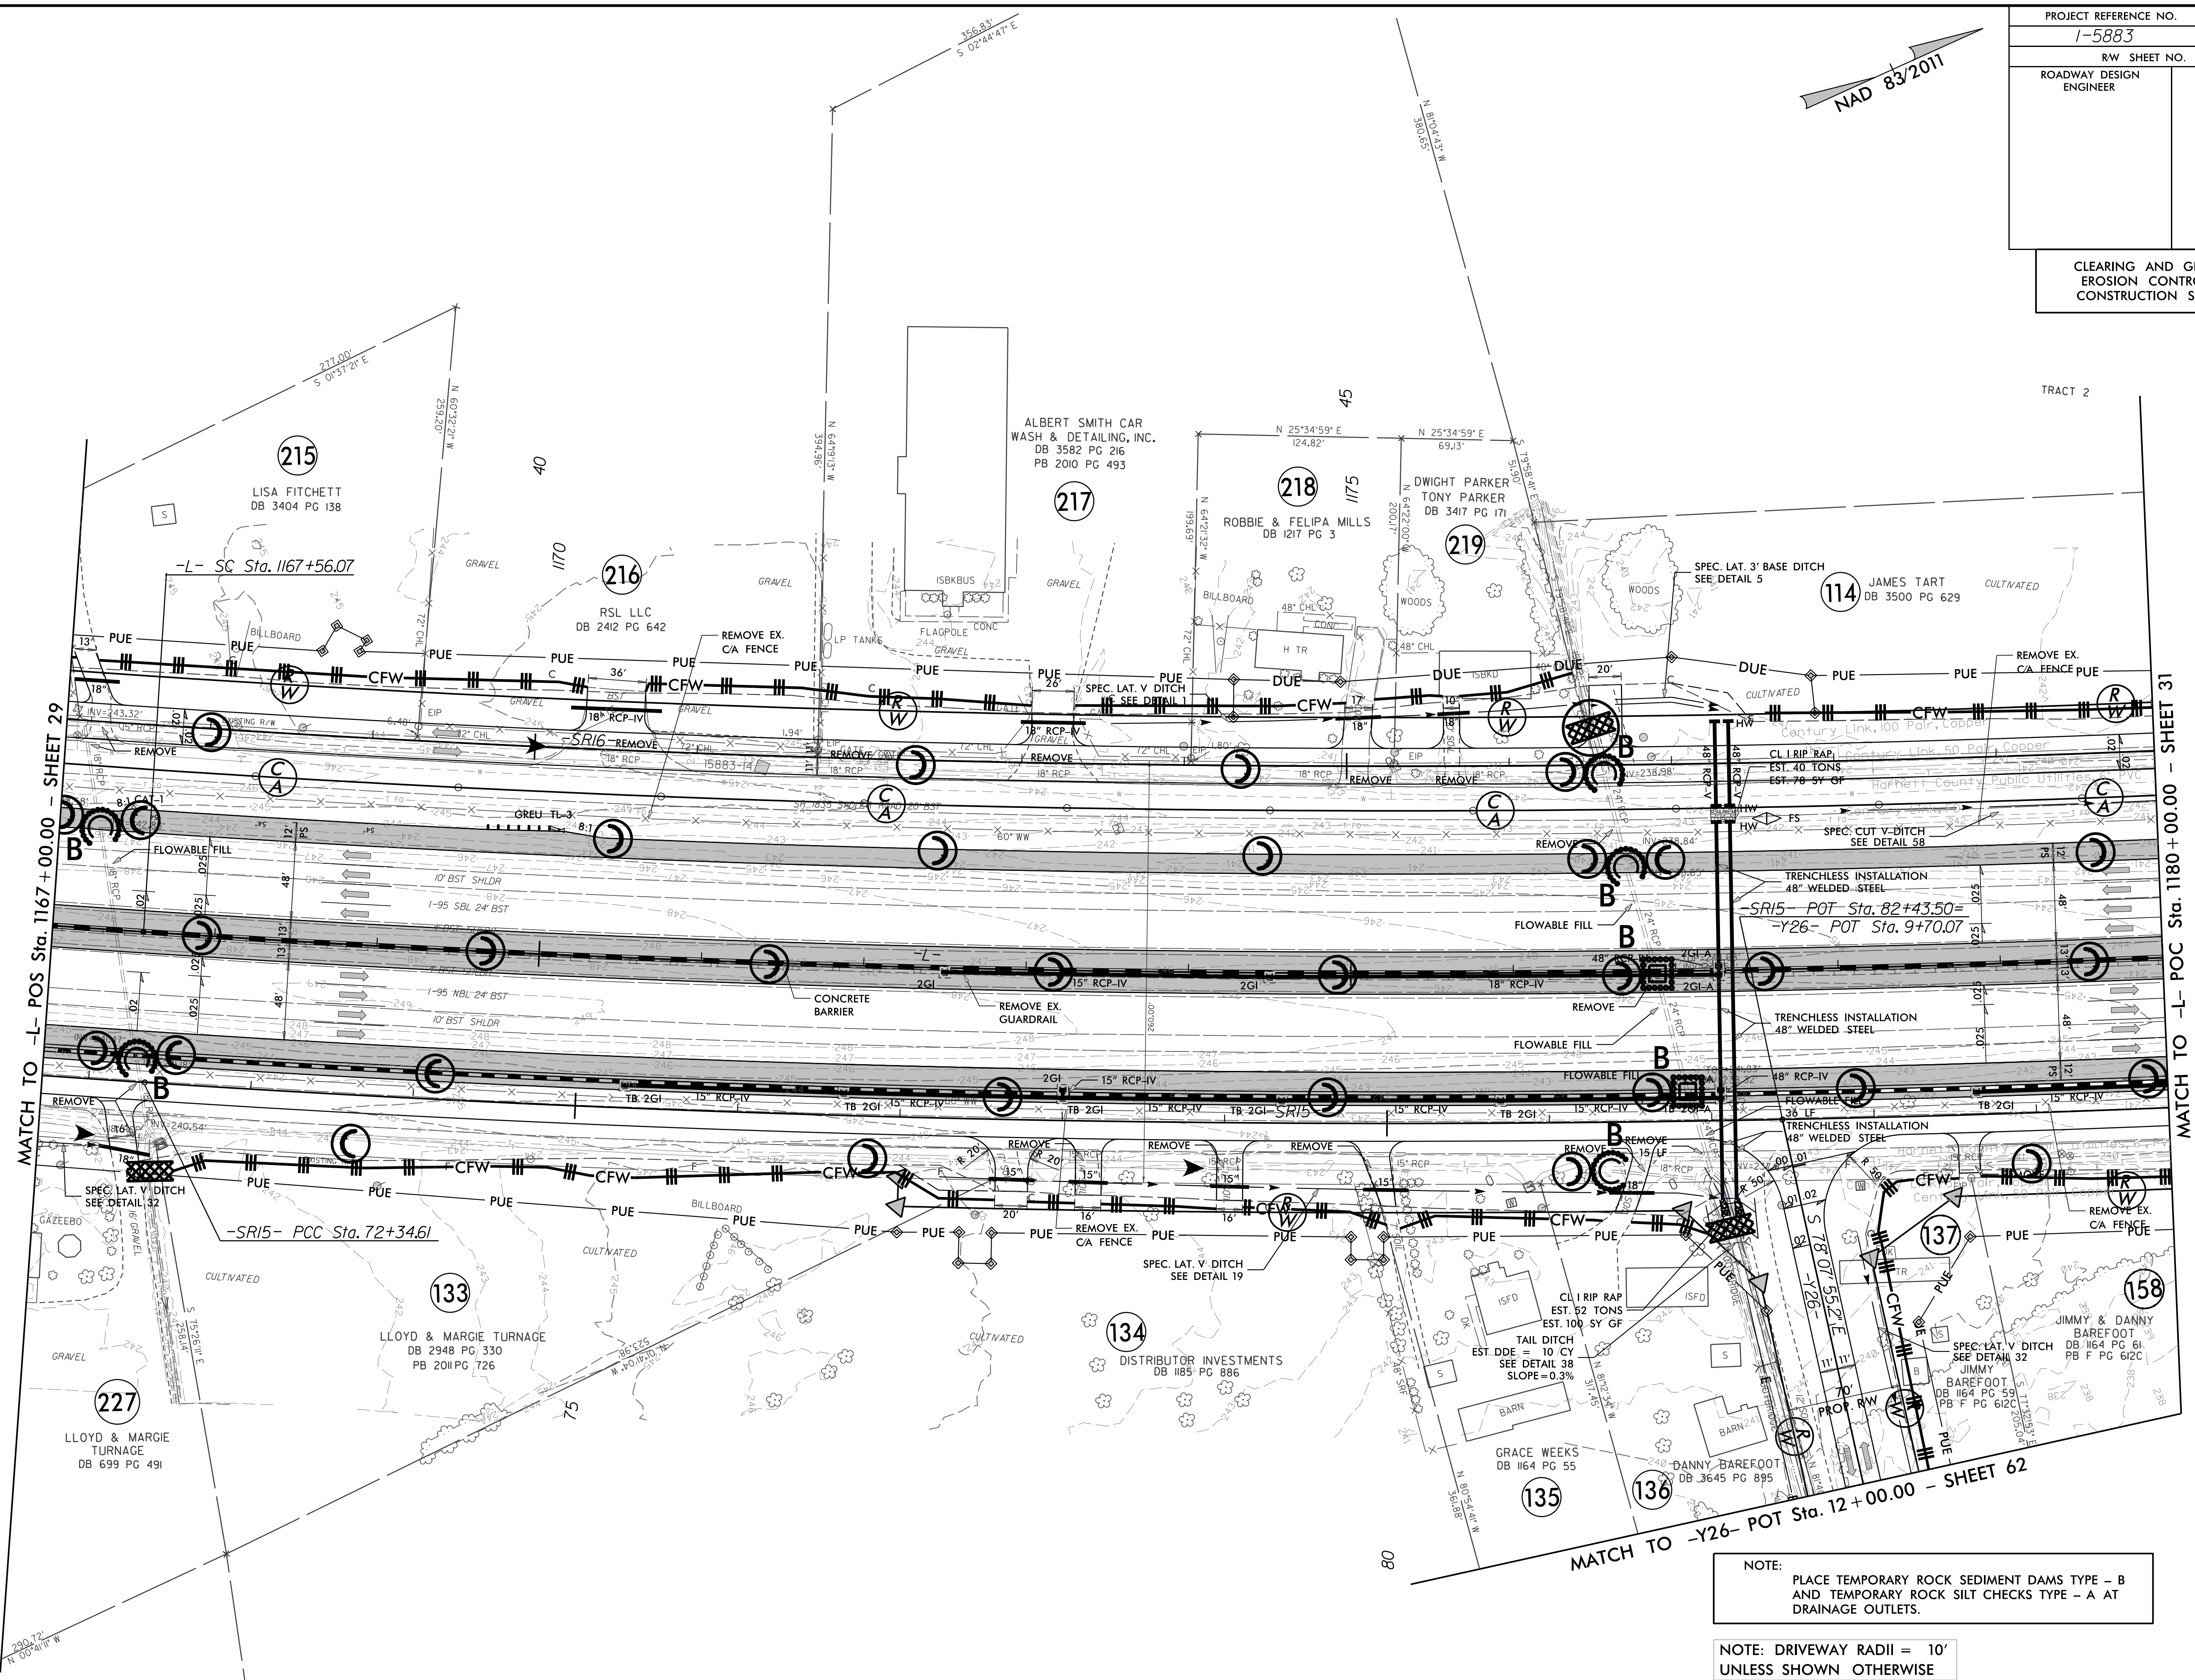


PROJECT REFERENCE NO.	SHEET NO.
1-5883	EC-30/CONST.30
RW SHEET NO.	
ROADWAY DESIGN ENGINEER	HYDRAULICS ENGINEER

CLEARING AND GRUBBING  
EROSION CONTROL FOR  
CONSTRUCTION SHEET 30

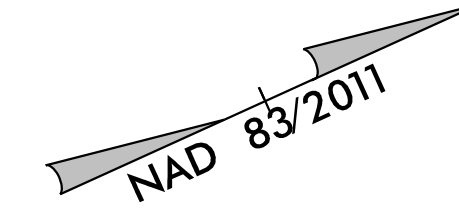

MATCH TO -L- POS Sta. 1167+00.00 - SHEET 29

MATCH TO -L- POC Sta. 1180+00.00 - SHEET 31

NOTE:  
PLACE TEMPORARY ROCK SEDIMENT DAMS TYPE - B  
AND TEMPORARY ROCK SILT CHECKS TYPE - A AT  
DRAINAGE OUTLETS.

NOTE: DRIVEWAY RADI = 10'  
UNLESS SHOWN OTHERWISE