


REVISIONS	
04/23/19	- RW REVISIONS ADDED TDE ON PARCEL 116, SCL 02/23/19 - RW REVISIONS REVISED A PORTION OF PUE TO DUE ON PARCEL 228, SCL



PROJECT REFERENCE NO.	7-5887
SHEET NO.	EC-32/CWST-32
R/W SHEET NO.	
ROADWAY DESIGN ENGINEER	
HYDRAULICS ENGINEER	

CLEARING AND GRUBBING EROSION CONTROL FOR CONSTRUCTION SHEET 32

NOTE: PLACE TEMPORARY ROCK SEDIMENT DAMS TYPE - B AND TEMPORARY ROCK SILT CHECKS TYPE - A AT DRAINAGE OUTLETS.

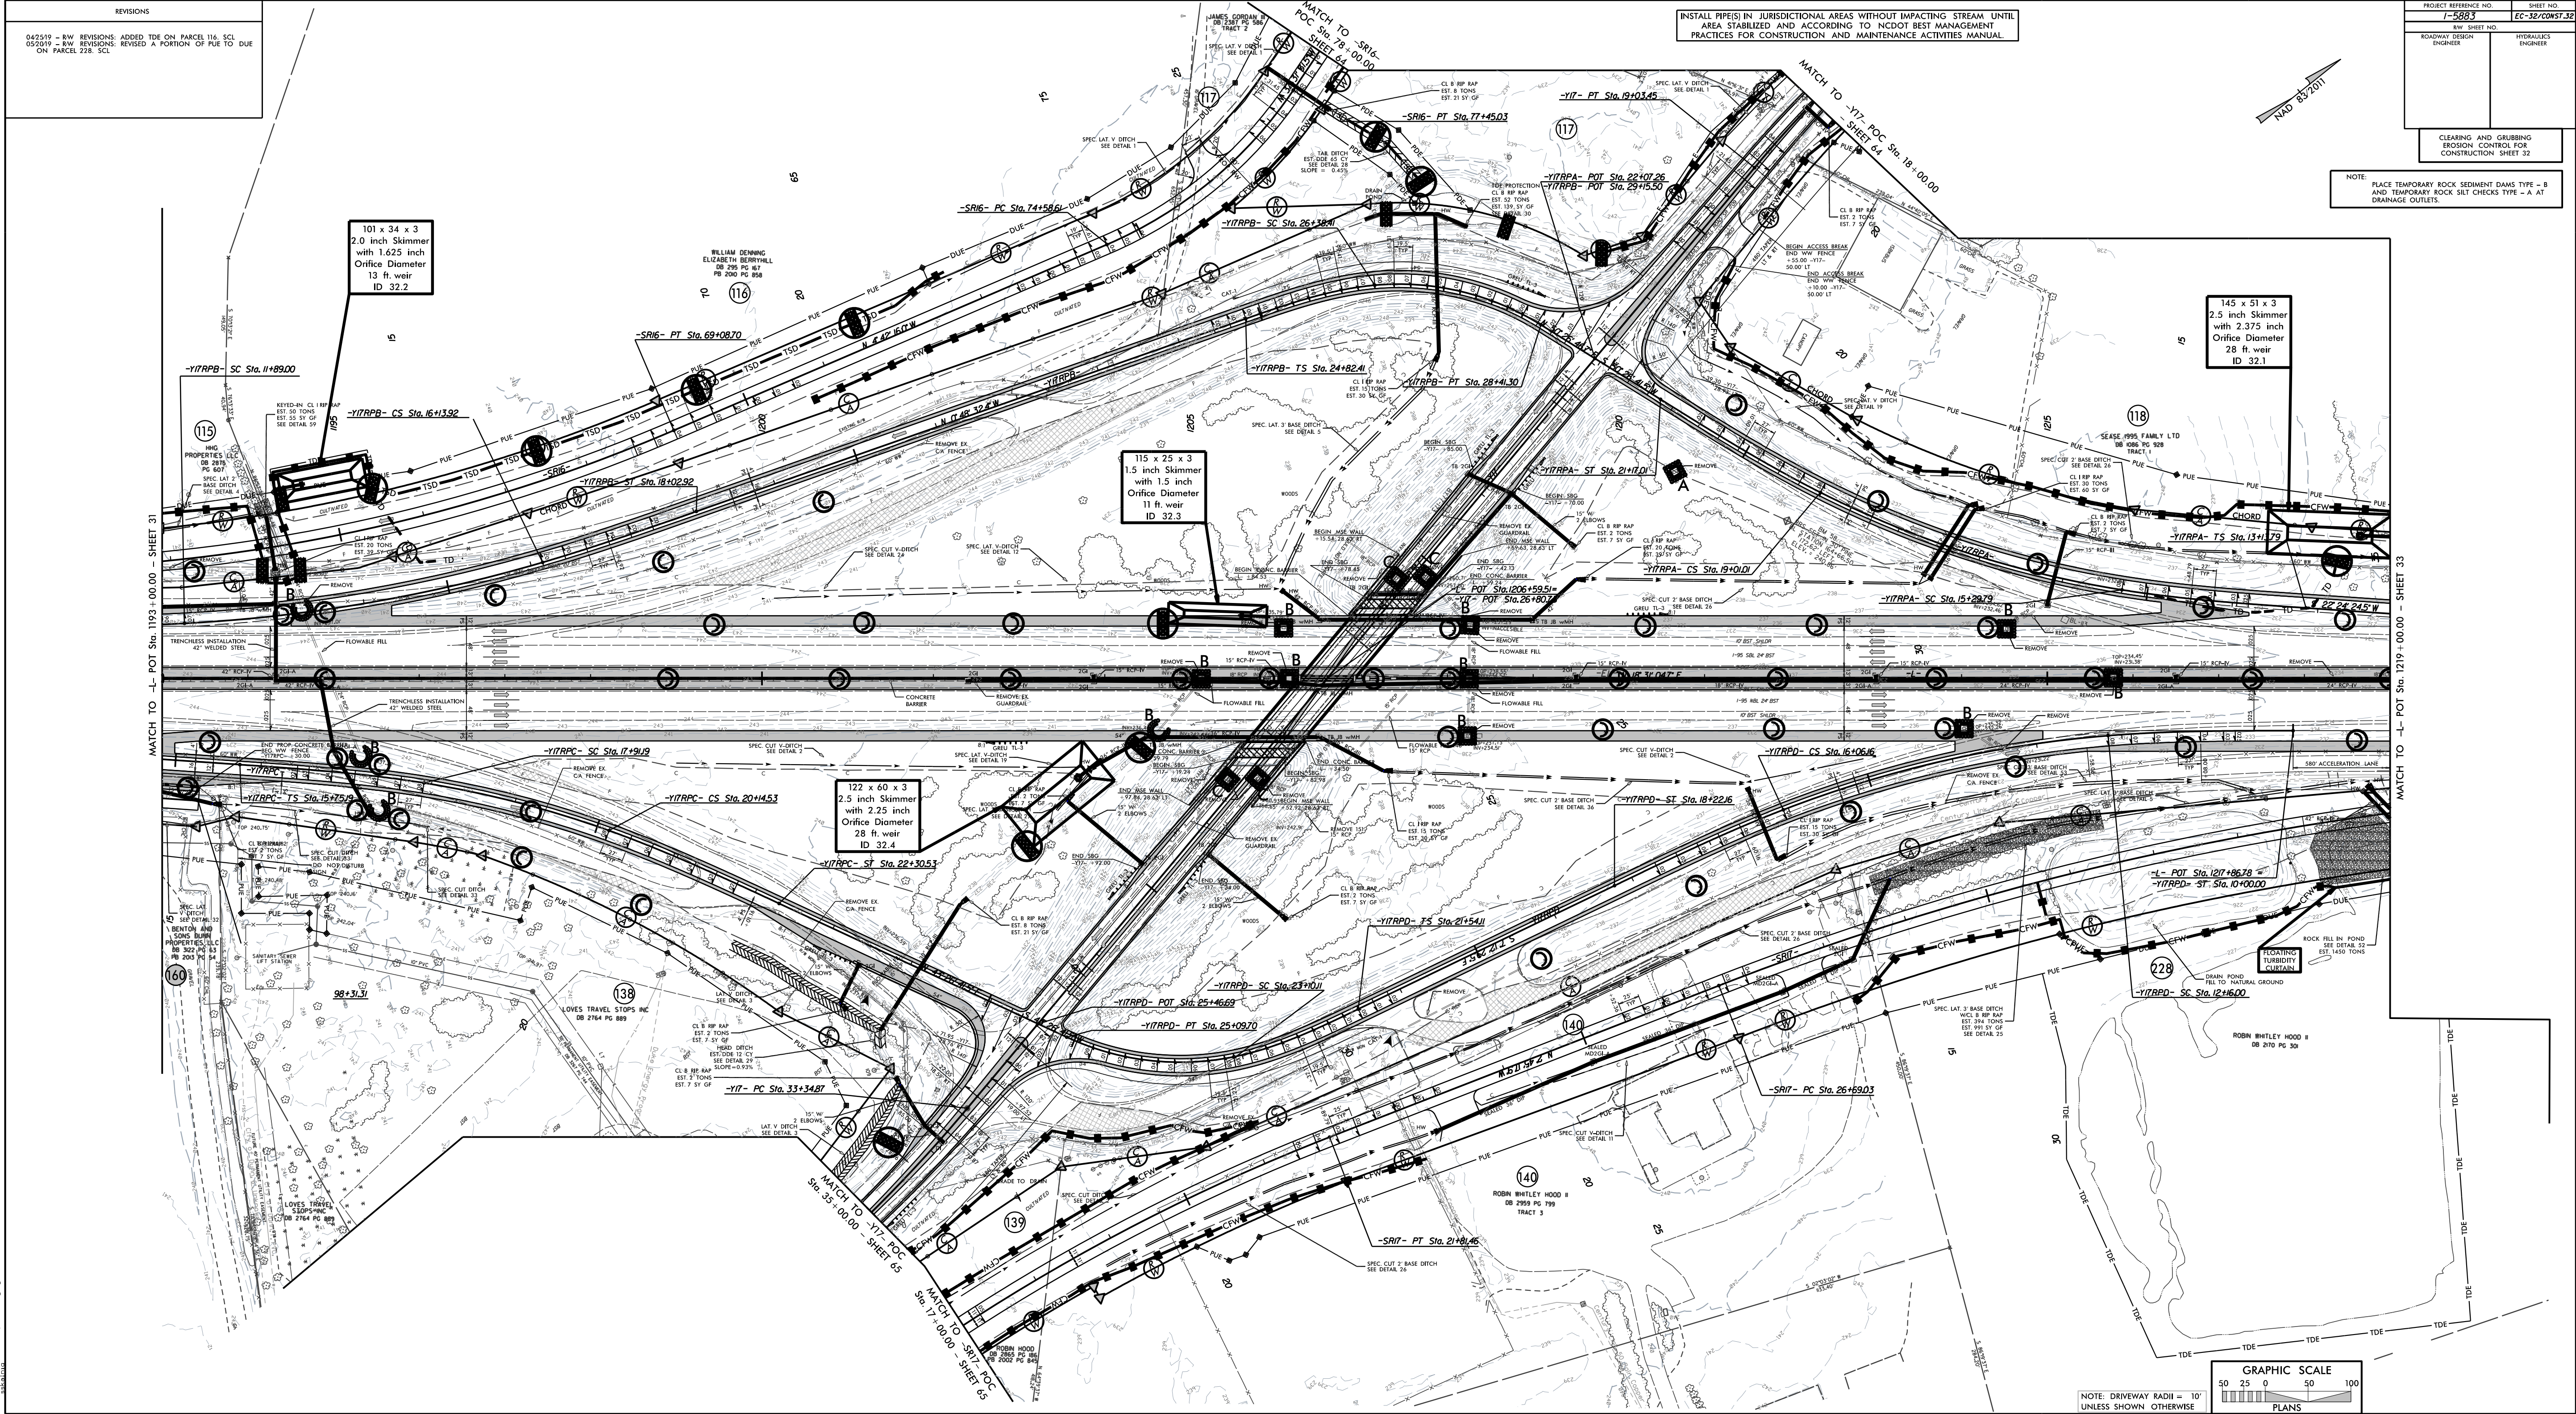

INSTALL PPEIS IN JURISDICTIONAL AREAS WITHOUT IMPACTING STREAM UNTIL AREA STABILIZED AND ACCORDING TO NCDOT BEST MANAGEMENT PRACTICES FOR CONSTRUCTION AND MAINTENANCE ACTIVITIES MANUAL.

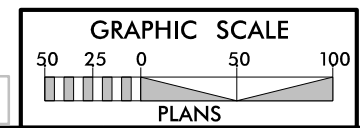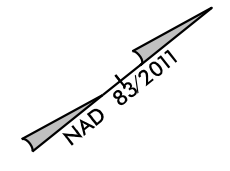

NOTE: DRIVEWAY RADII = 10' UNLESS SHOWN OTHERWISE