
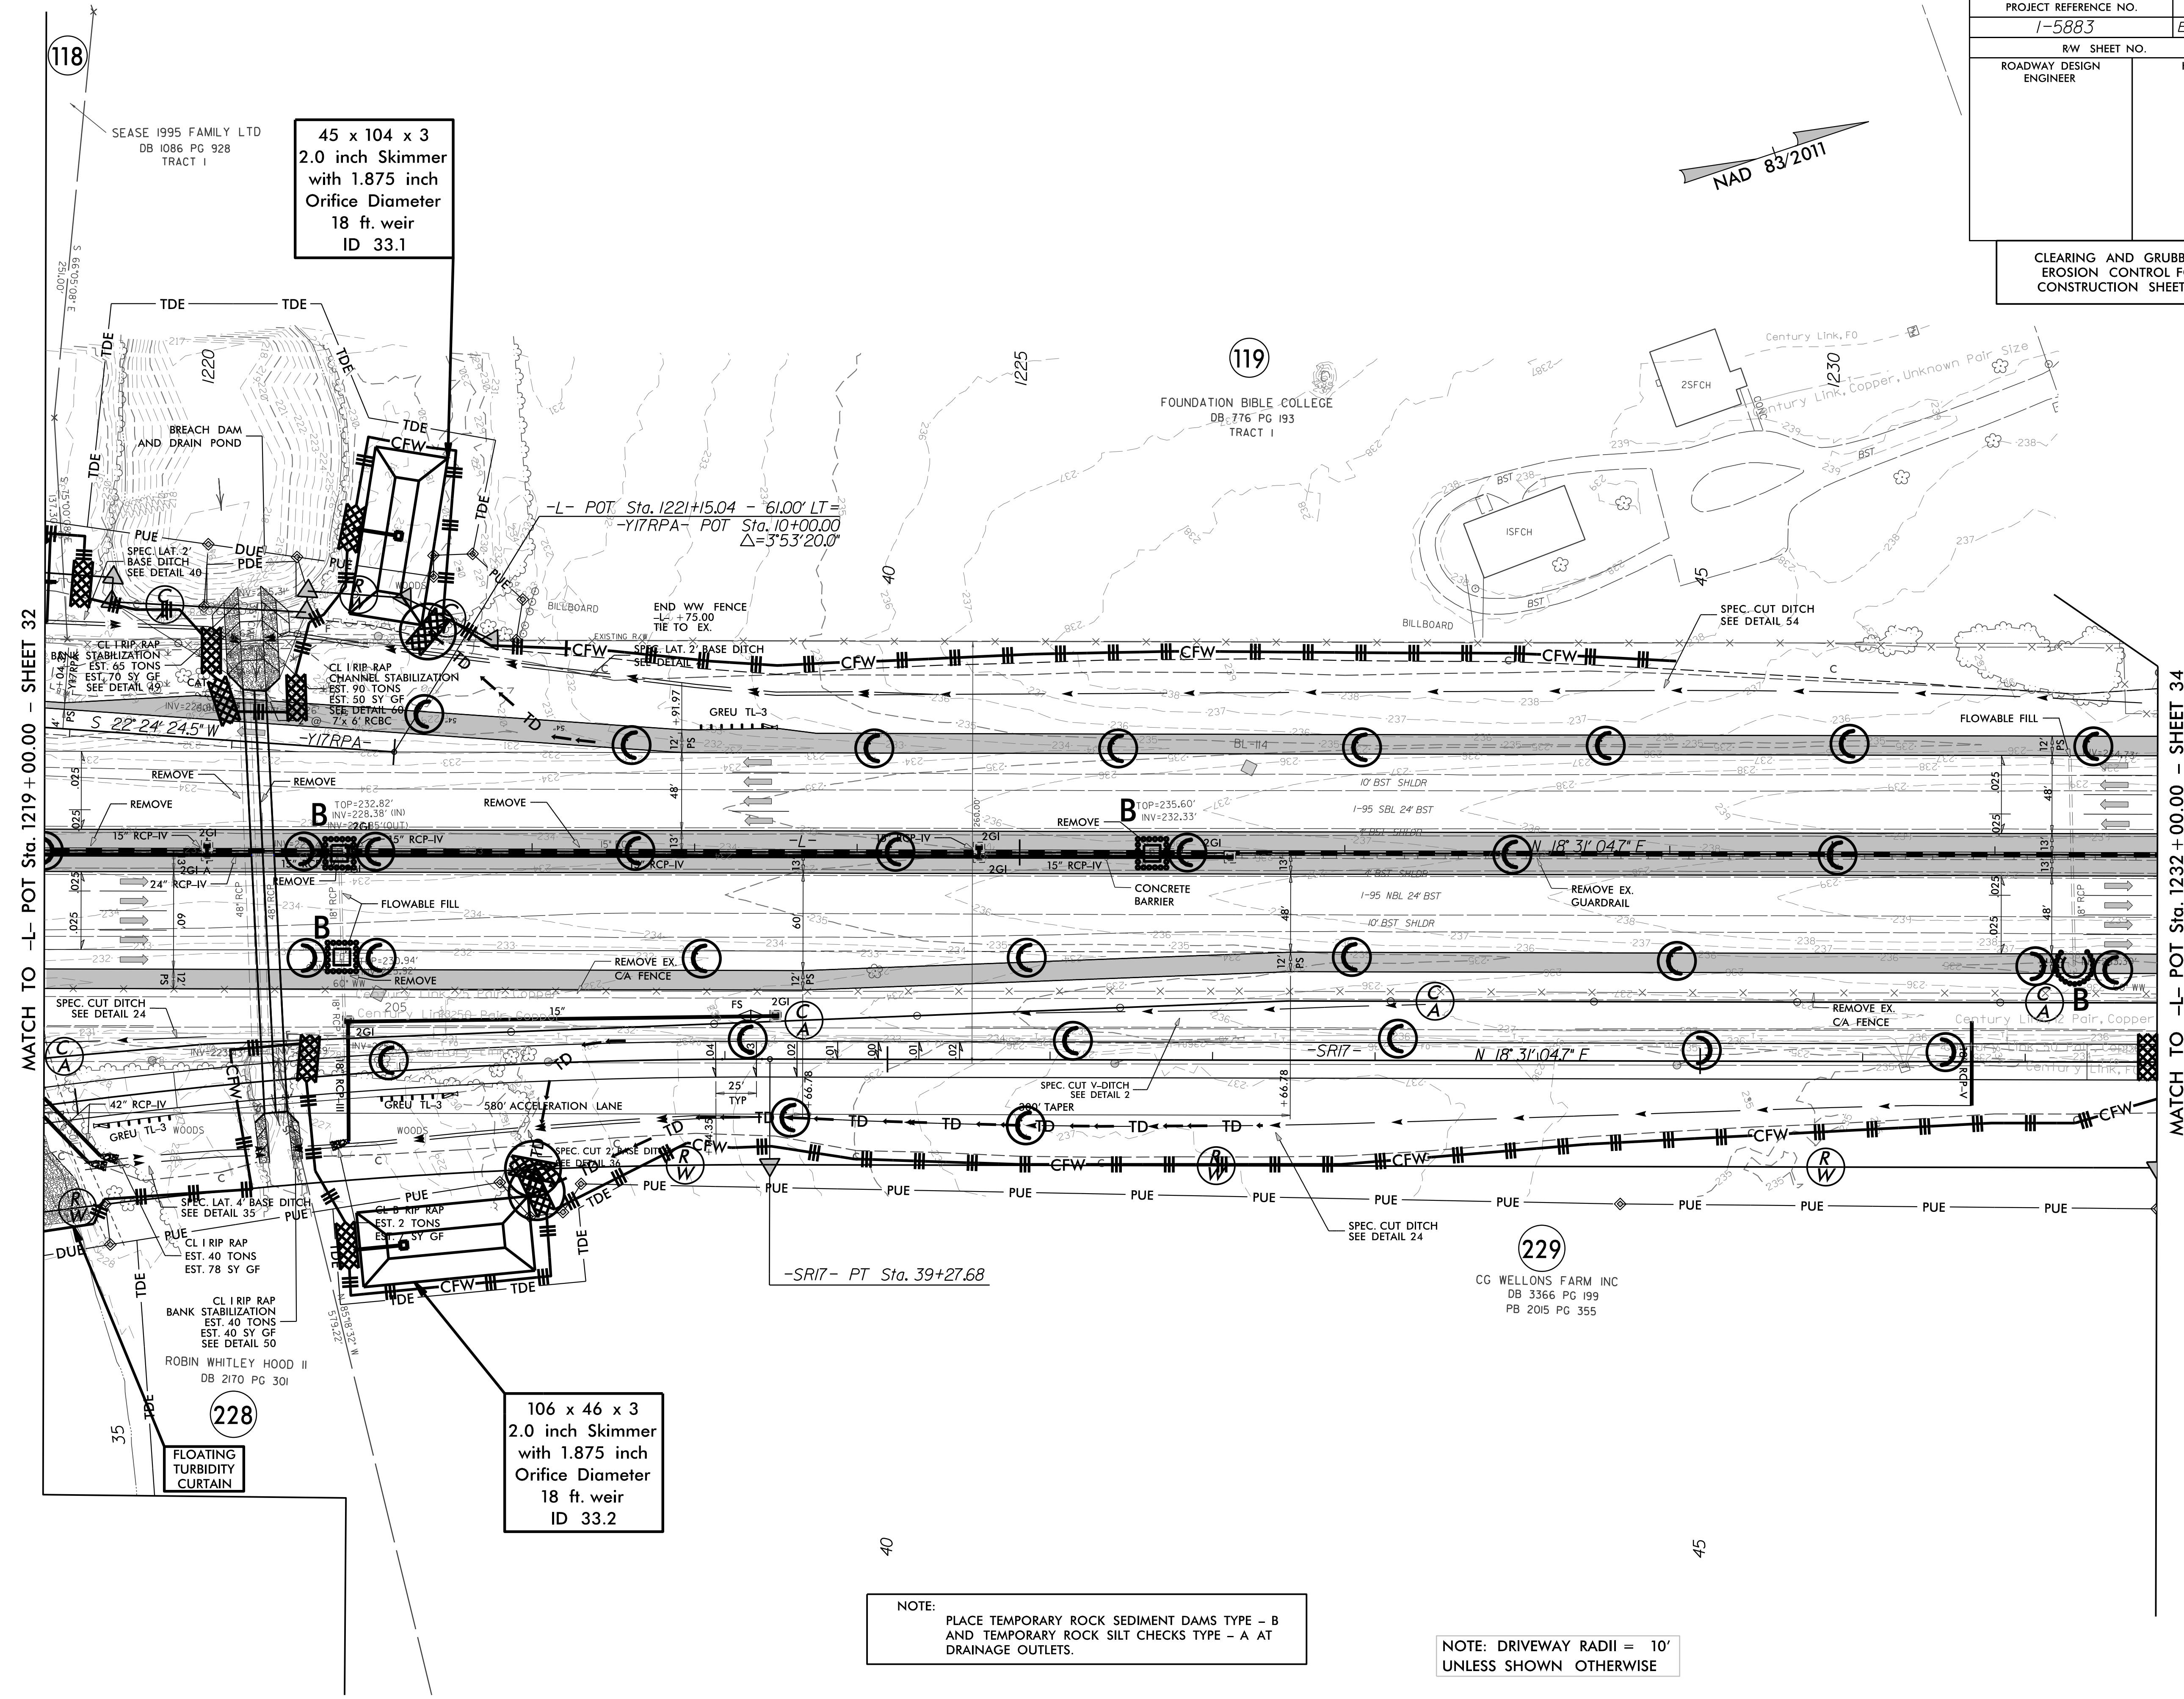


PROJECT REFERENCE NO.	SHEET NO.
1-5883	EC-33/CONST.33
RW SHEET NO.	
ROADWAY DESIGN ENGINEER	HYDRAULICS ENGINEER
CLEARING AND GRUBBING EROSION CONTROL FOR CONSTRUCTION SHEET 33	

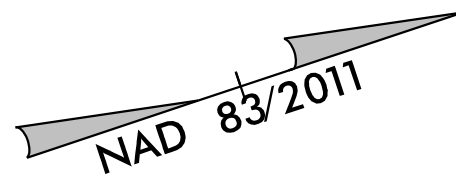

MATCH TO -L- POT Sta. 1219 + 00.00 - SHEET 32

MATCH TO -L- POT Sta. 1232 + 00.00 - SHEET 34

45 x 104 x 3  
2.0 inch Skimmer  
with 1.875 inch  
Orifice Diameter  
18 ft. weir  
ID 33.1

106 x 46 x 3  
2.0 inch Skimmer  
with 1.875 inch  
Orifice Diameter  
18 ft. weir  
ID 33.2

FLOATING  
TURBIDITY  
CURTAIN

NOTE:  
PLACE TEMPORARY ROCK SEDIMENT DAMS TYPE - B  
AND TEMPORARY ROCK SILT CHECKS TYPE - A AT  
DRAINAGE OUTLETS.

NOTE: DRIVEWAY RADII = 10'  
UNLESS SHOWN OTHERWISE

118

119

229

228

40

45