
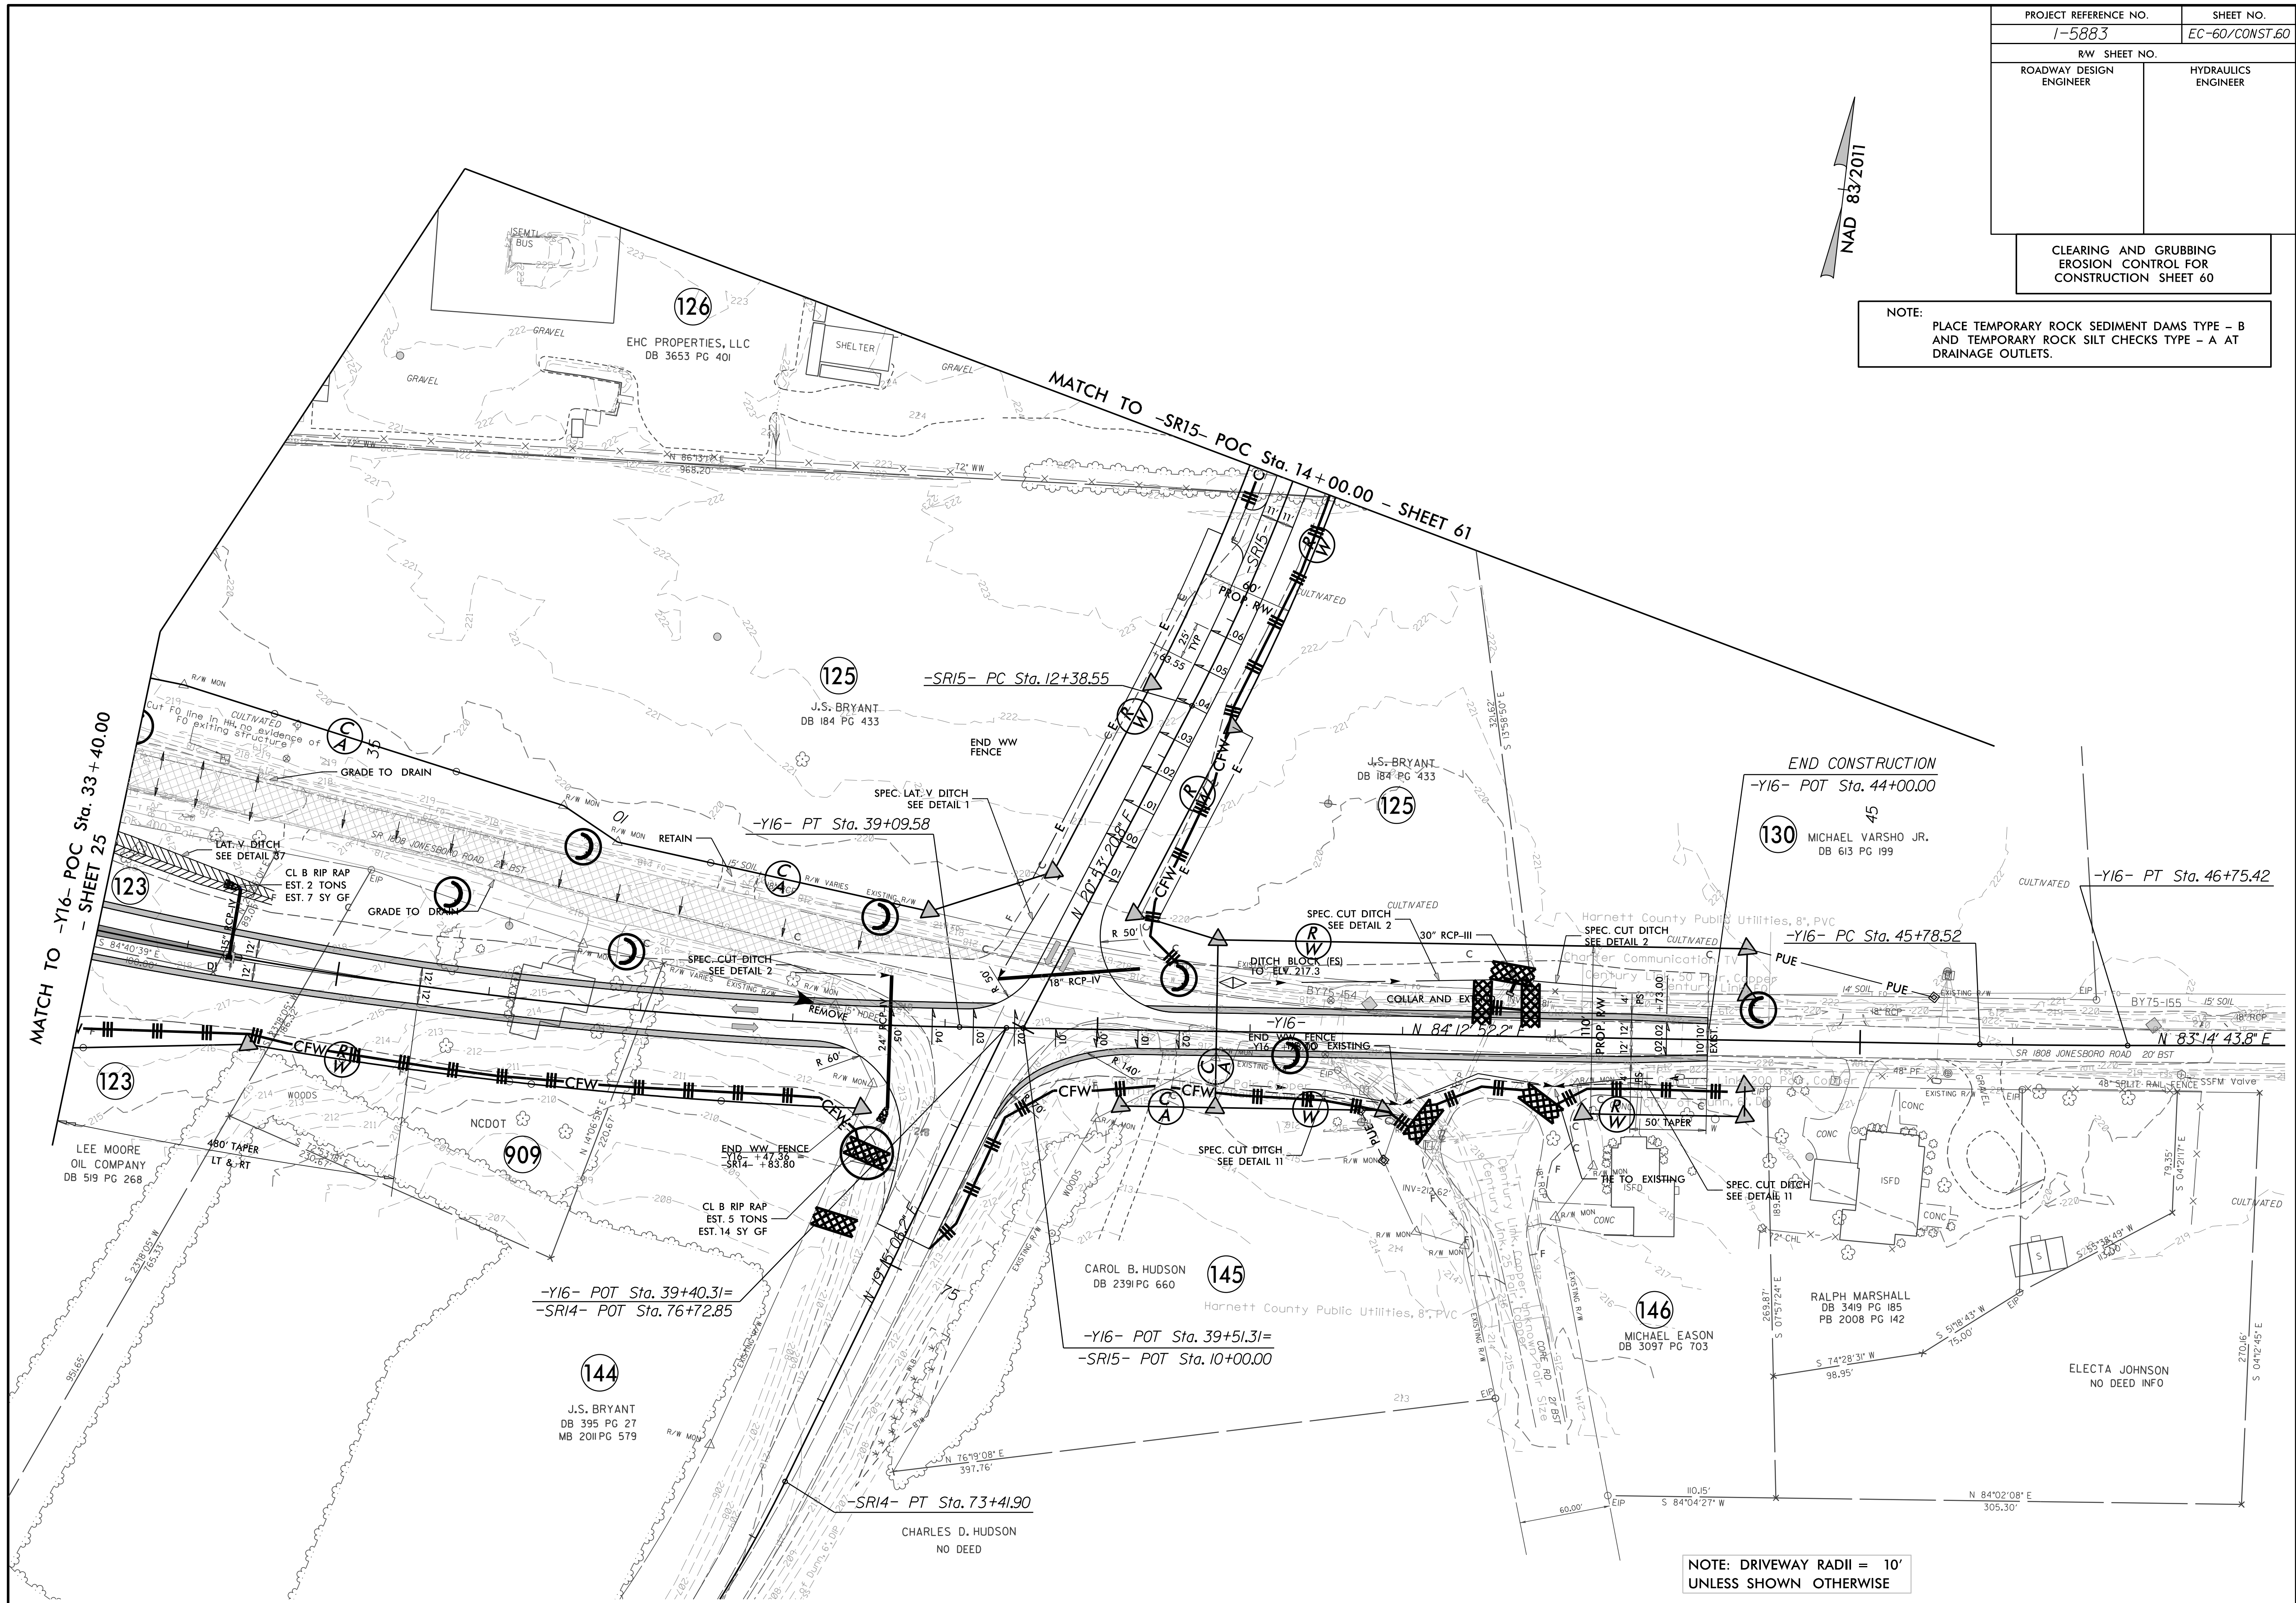


PROJECT REFERENCE NO.	SHEET NO.
1-5883	EC-60/CONST.60
RW SHEET NO.	
ROADWAY DESIGN ENGINEER	HYDRAULICS ENGINEER

CLEARING AND GRUBBING  
EROSION CONTROL FOR  
CONSTRUCTION SHEET 60

NOTE:  
PLACE TEMPORARY ROCK SEDIMENT DAMS TYPE - B  
AND TEMPORARY ROCK SILT CHECKS TYPE - A AT  
DRAINAGE OUTLETS.

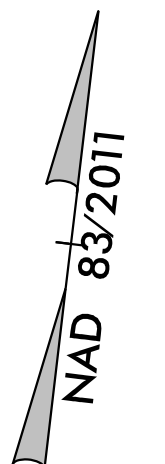

NOTE: DRIVEWAY RADII = 10'  
UNLESS SHOWN OTHERWISE