



PROJECT REFERENCE NO.	SHEET NO.
1-5883	EC-61/CONST.61
RW SHEET NO.	
ROADWAY DESIGN ENGINEER	HYDRAULICS ENGINEER

CLEARING AND GRUBBING
EROSION CONTROL FOR
CONSTRUCTION SHEET 61

 

NOTE:
PLACE TEMPORARY ROCK SEDIMENT DAMS TYPE - B
AND TEMPORARY ROCK SILT CHECKS TYPE - A AT
DRAINAGE OUTLETS.

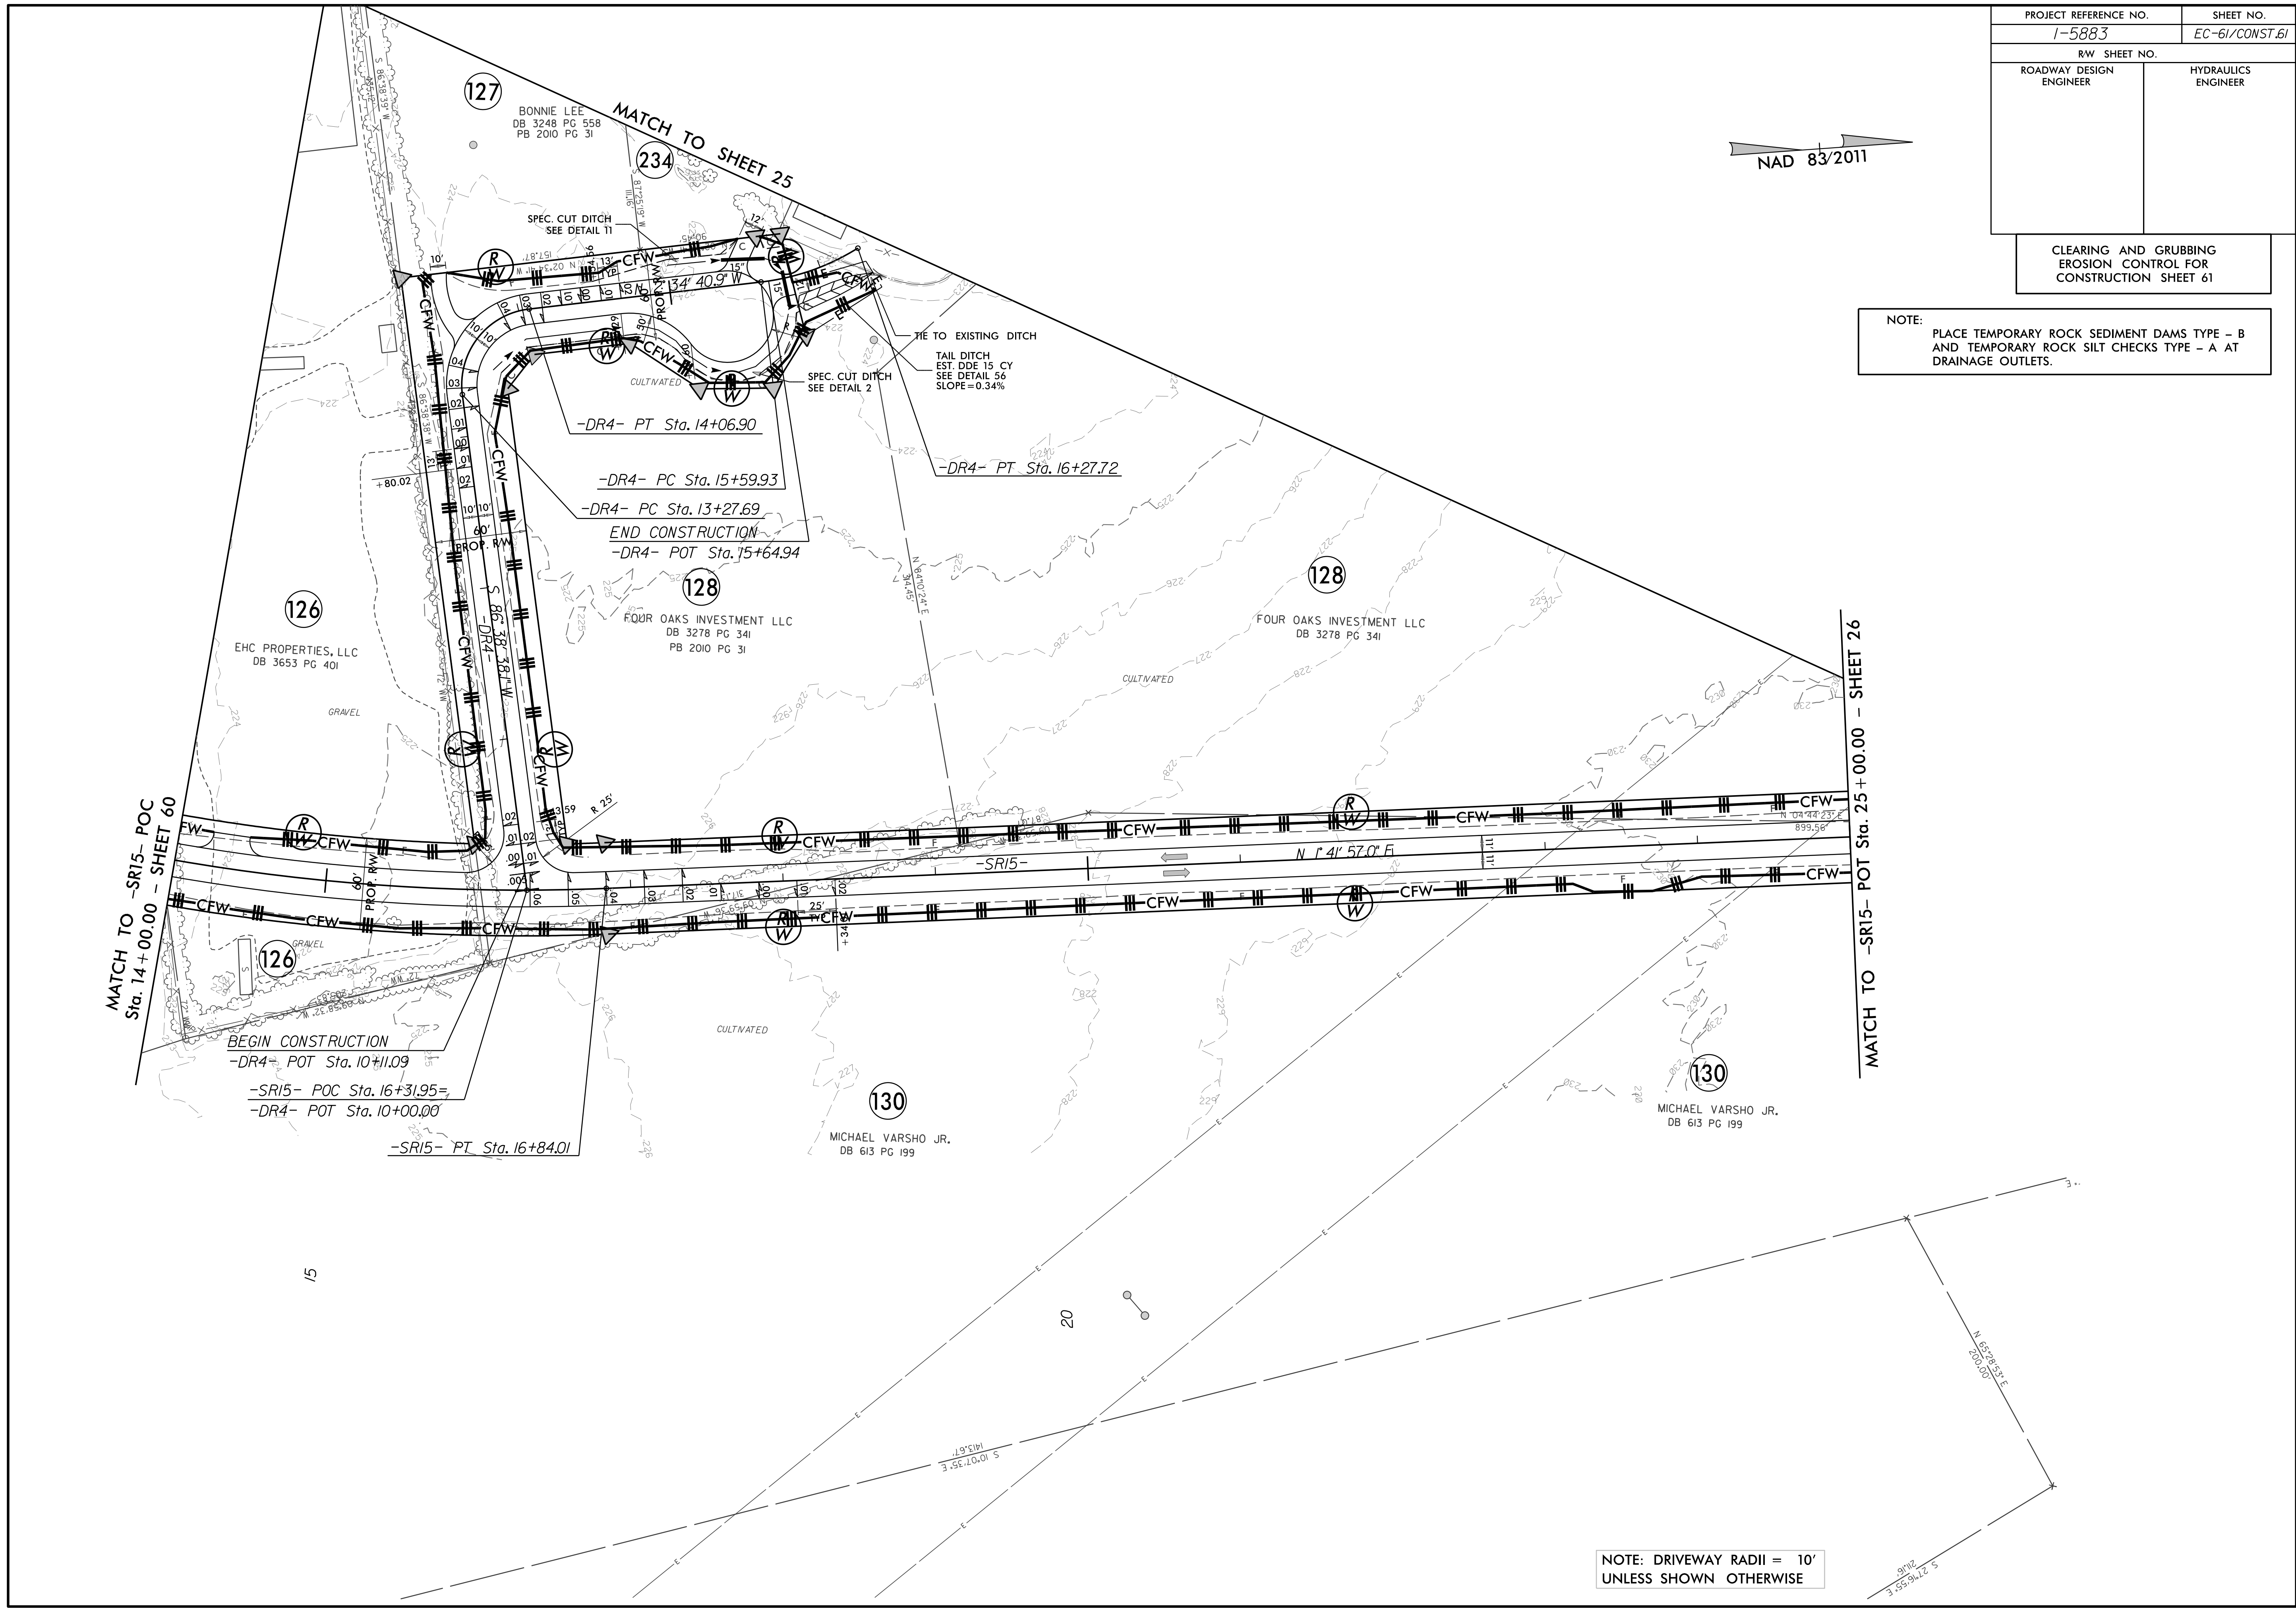

NOTE: DRIVEWAY RADII = 10'
UNLESS SHOWN OTHERWISE