


PROJECT REFERENCE NO. 1-5883	SHEET NO. EC-62/CONST.62
RW SHEET NO.	
ROADWAY DESIGN ENGINEER	HYDRAULICS ENGINEER

CLEARING AND GRUBBING
EROSION CONTROL FOR
CONSTRUCTION SHEET 62

NOTE:
PLACE TEMPORARY ROCK SEDIMENT DAMS TYPE - B
AND TEMPORARY ROCK SILT CHECKS TYPE - A AT
DRAINAGE OUTLETS.

NAD
83/2001

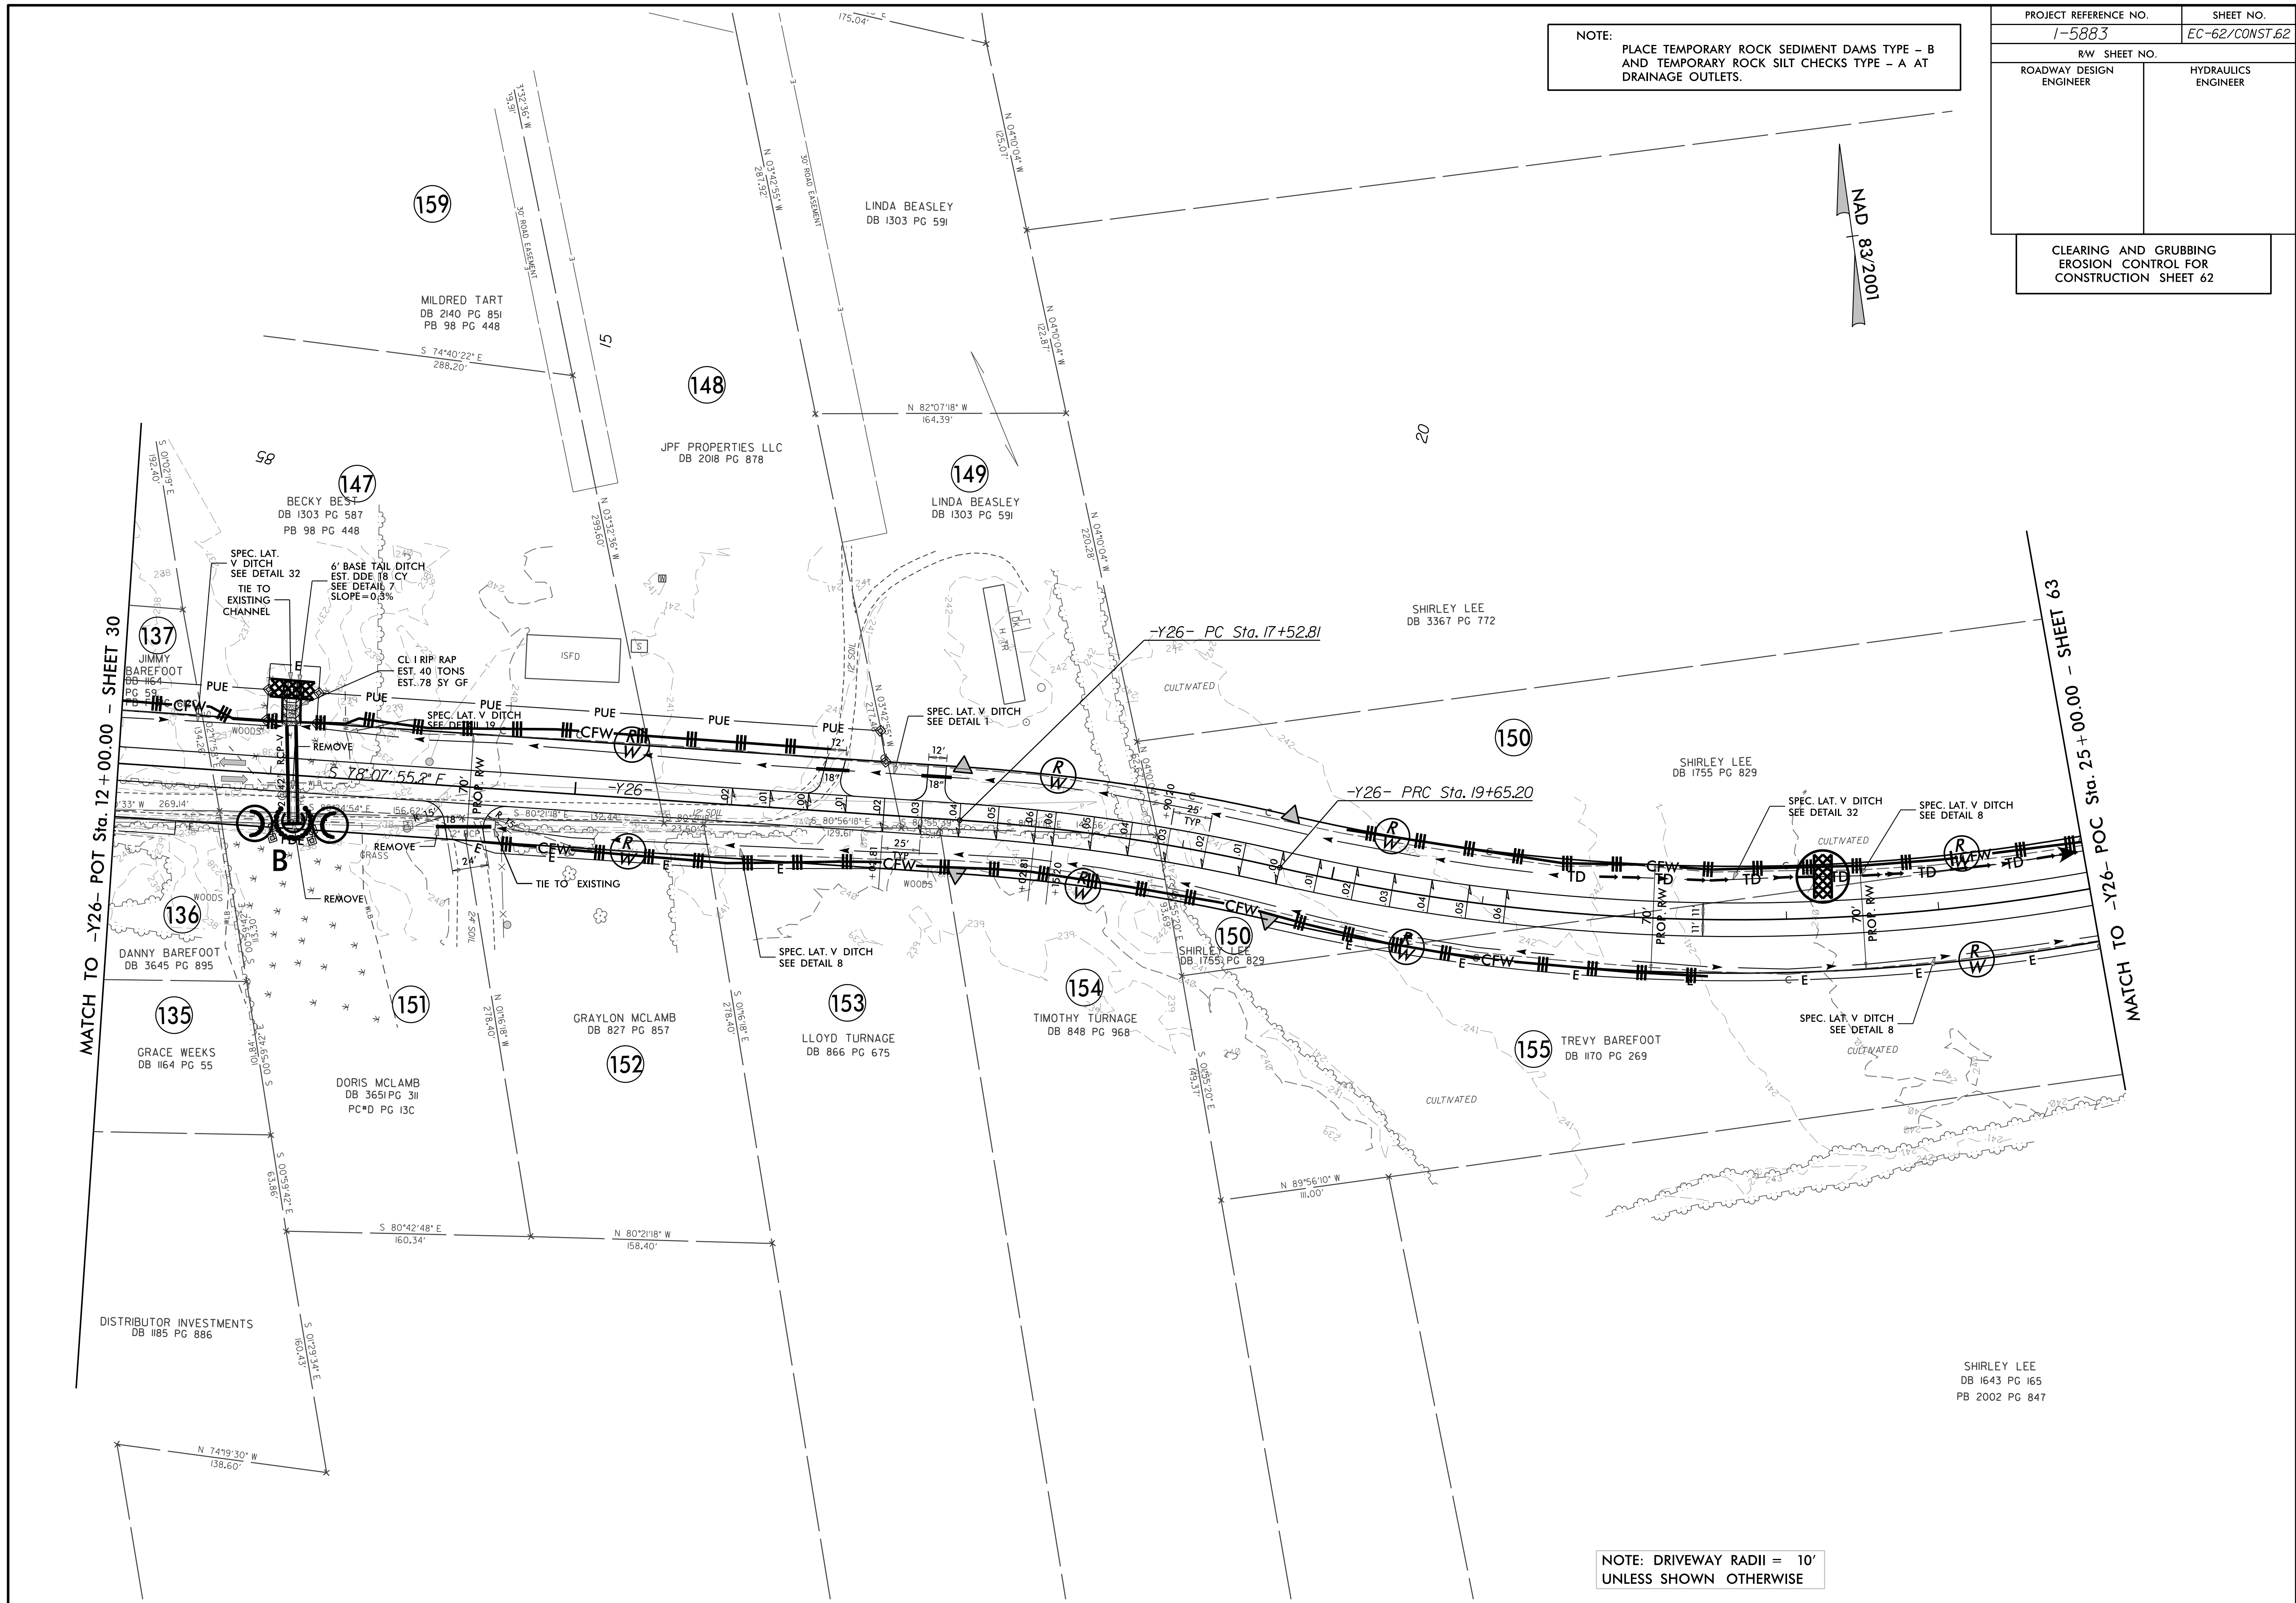

NOTE: DRIVEWAY RADII = 10'
UNLESS SHOWN OTHERWISE