


TEMPORARY DRAINAGE DETAIL FOR PHASED CONSTRUCTION

PROJECT REFERENCE NO.	SHEET NO.
1-5883	EC-69K/CONST 2D-13
RW SHEET NO.	
ROADWAY DESIGN ENGINEER	HYDRAULICS ENGINEER

NOTE:
EROSION CONTROL MEASURES COVERING ALL STAGES OF 2D-13.

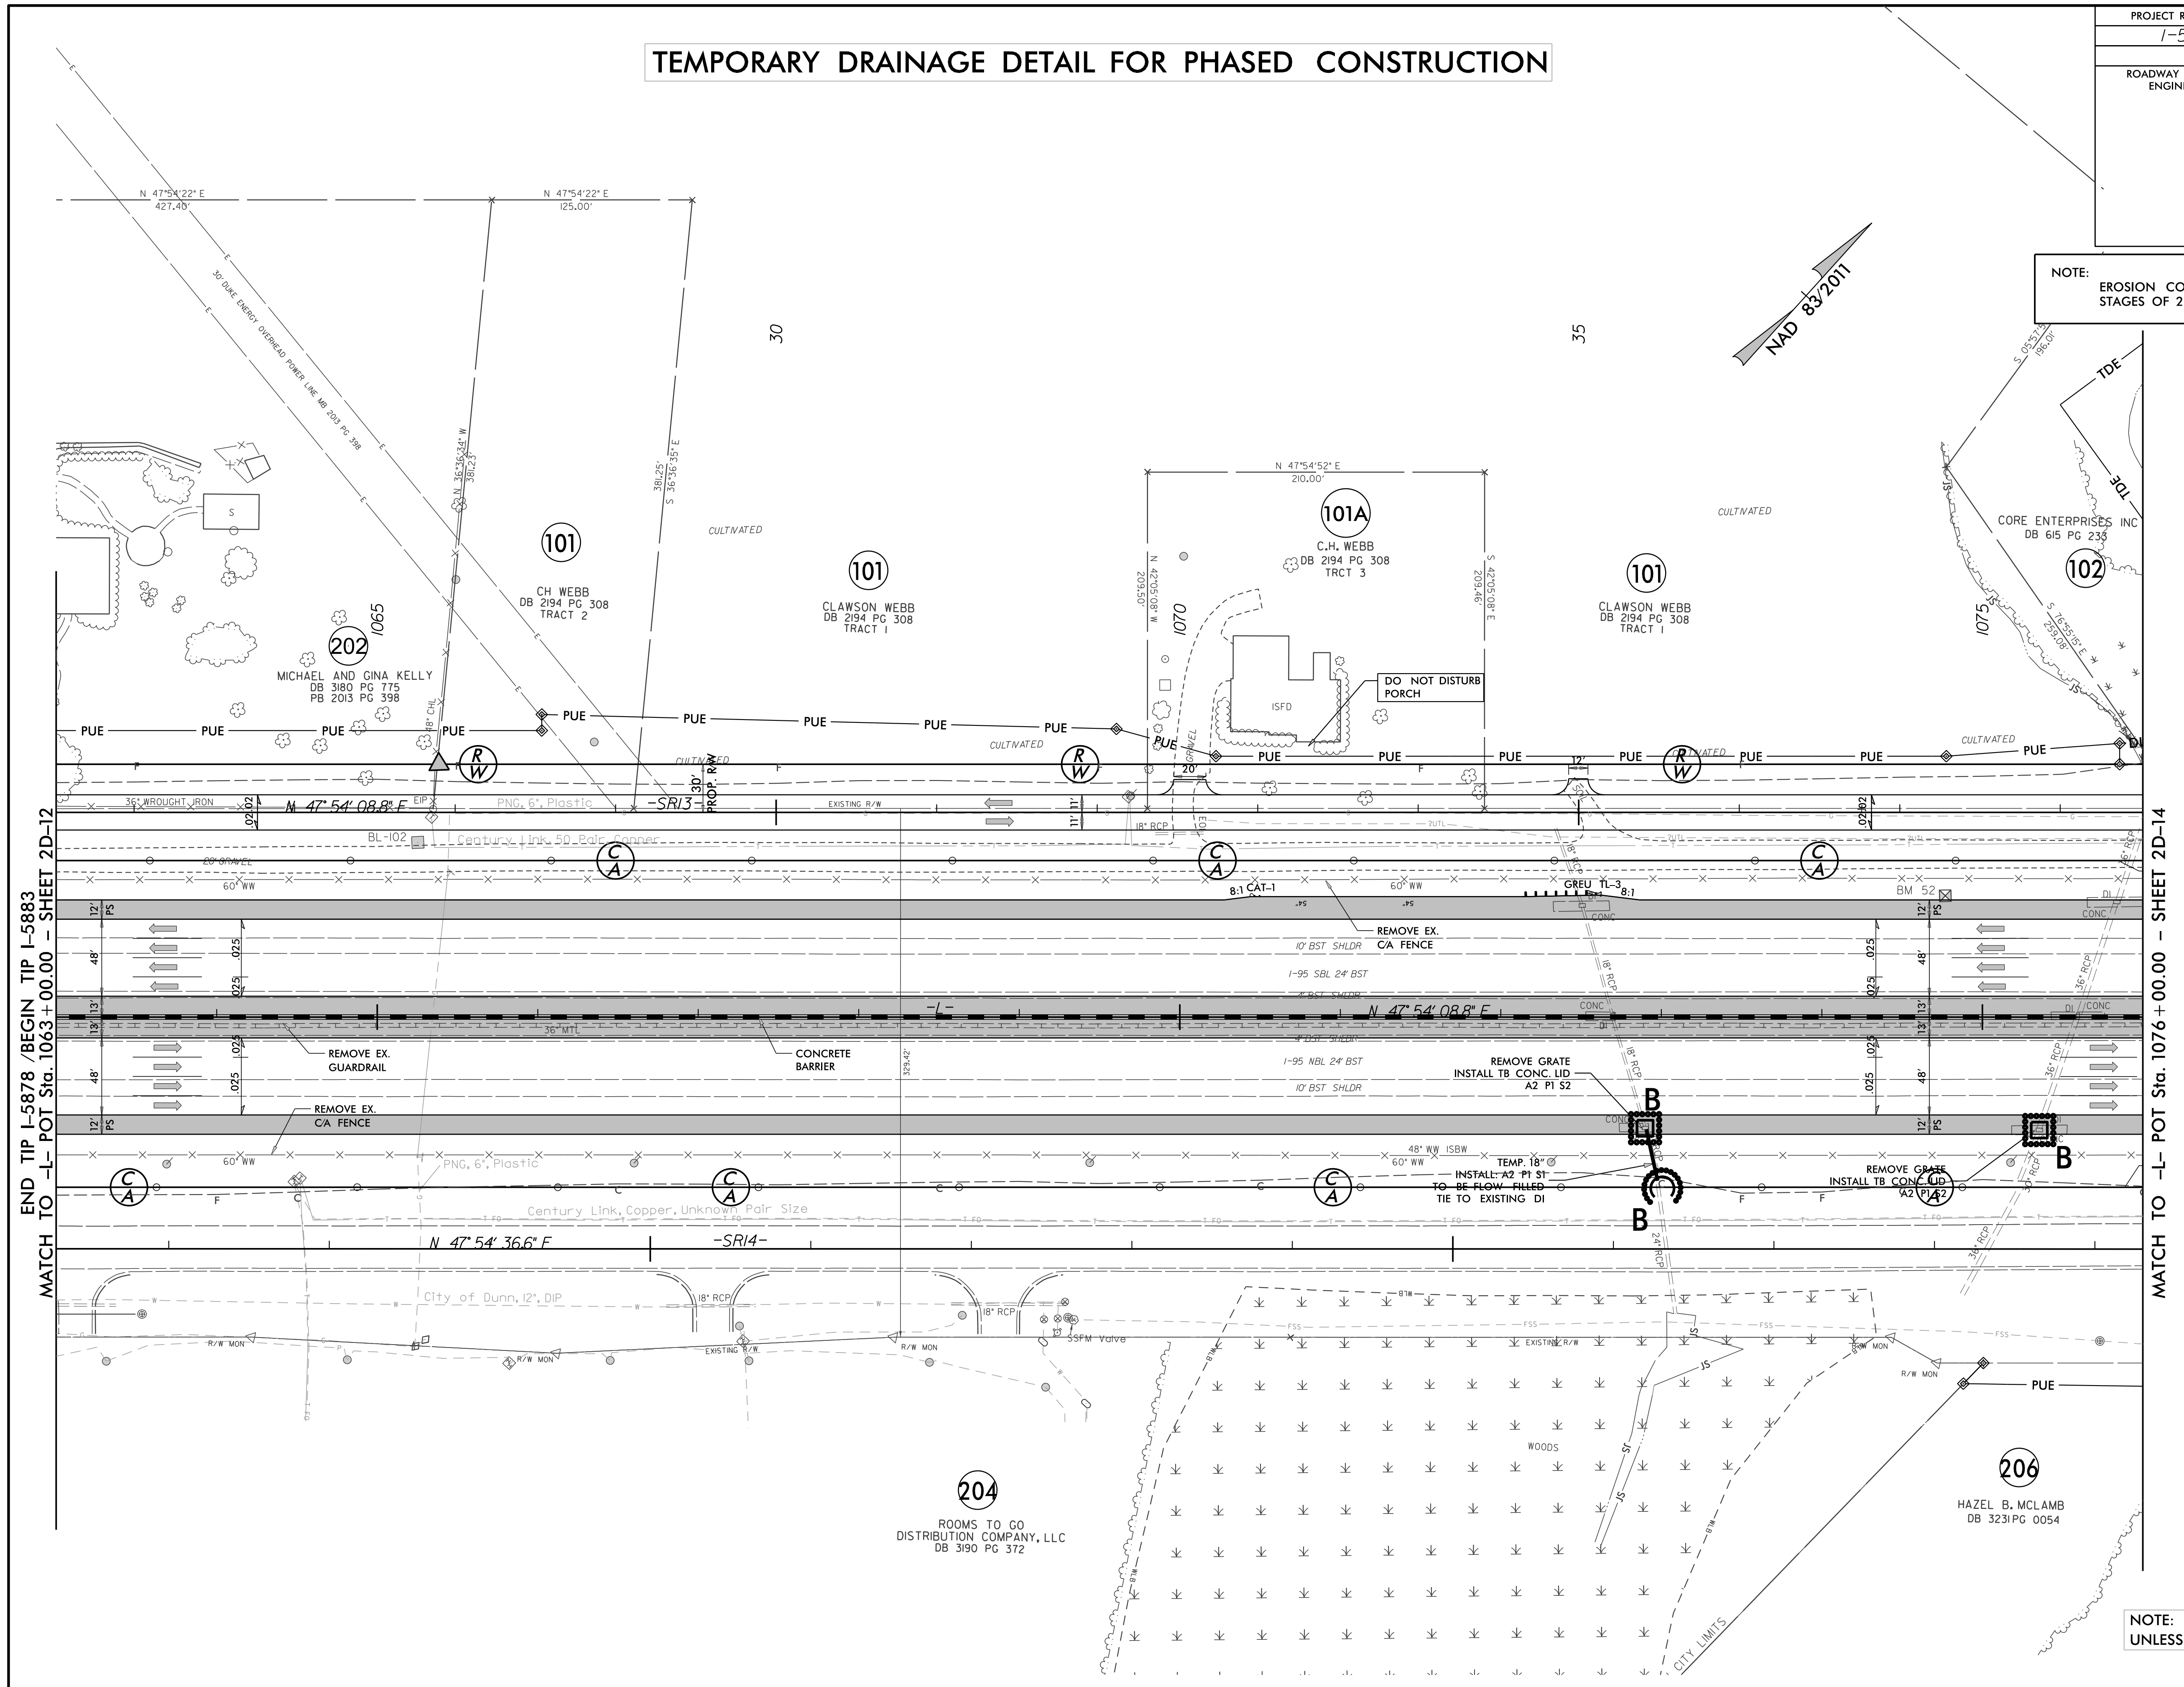

NOTE: DRIVEWAY RADII = 10' UNLESS SHOWN OTHERWISE