


PROJECT REFERENCE NO.	SHEET NO.
1-5883	EC-69L/CONST-2D-14
RW SHEET NO.	
ROADWAY DESIGN ENGINEER	HYDRAULICS ENGINEER

TEMPORARY DRAINAGE DETAIL FOR PHASED CONSTRUCTION

NOTE: EROSION CONTROL MEASURES COVERING ALL STAGES OF 2D-14.

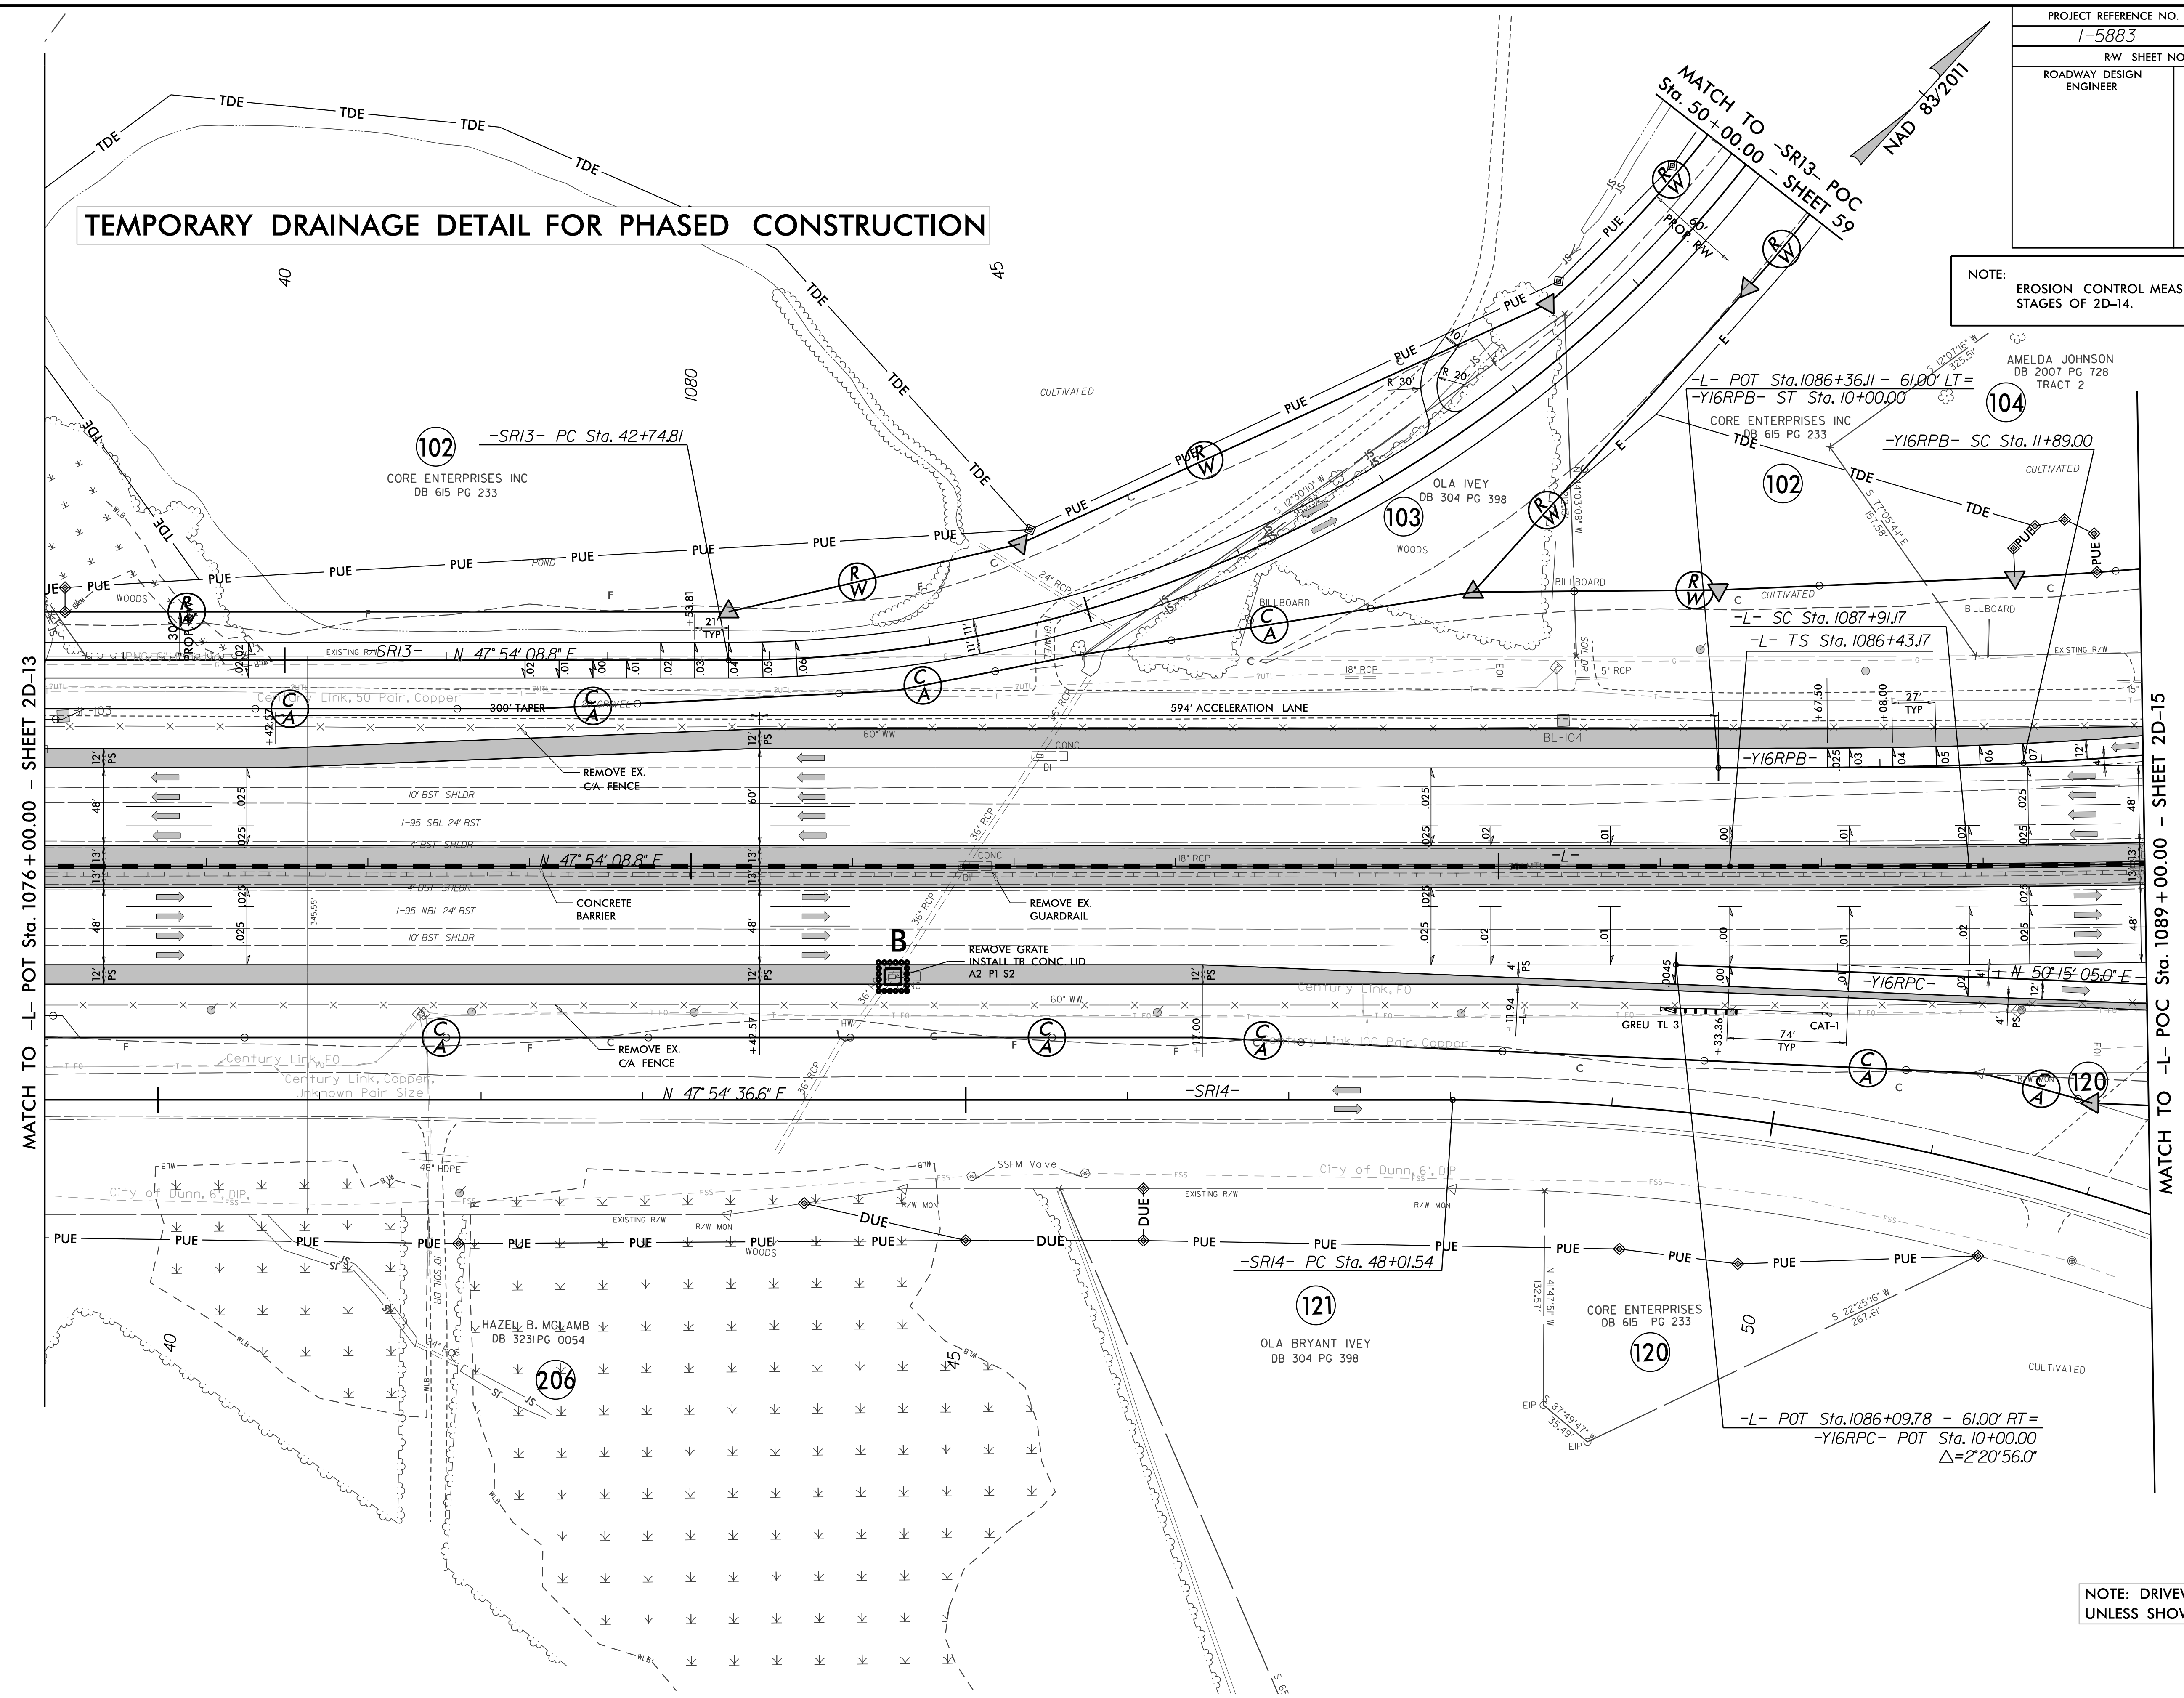

AMELDA JOHNSON
DB 2007 PG 728
TRACT 2

CORE ENTERPRISES INC
DB 615 PG 233

OLA IVEY
DB 304 PG 398

WILSON
DB 304 PG 398

OLA BRYANT IVEY
DB 304 PG 398

OLA BRYANT IVEY
DB 304 PG 398

NOTE: DRIVEWAY RADII = 10'
UNLESS SHOWN OTHERWISE