


TEMPORARY DRAINAGE DETAIL FOR PHASED CONSTRUCTION

PROJECT REFERENCE NO.	SHEET NO.
1-5883	EC-69W/CONST 2D-16
RW SHEET NO.	
ROADWAY DESIGN ENGINEER	HYDRAULICS ENGINEER

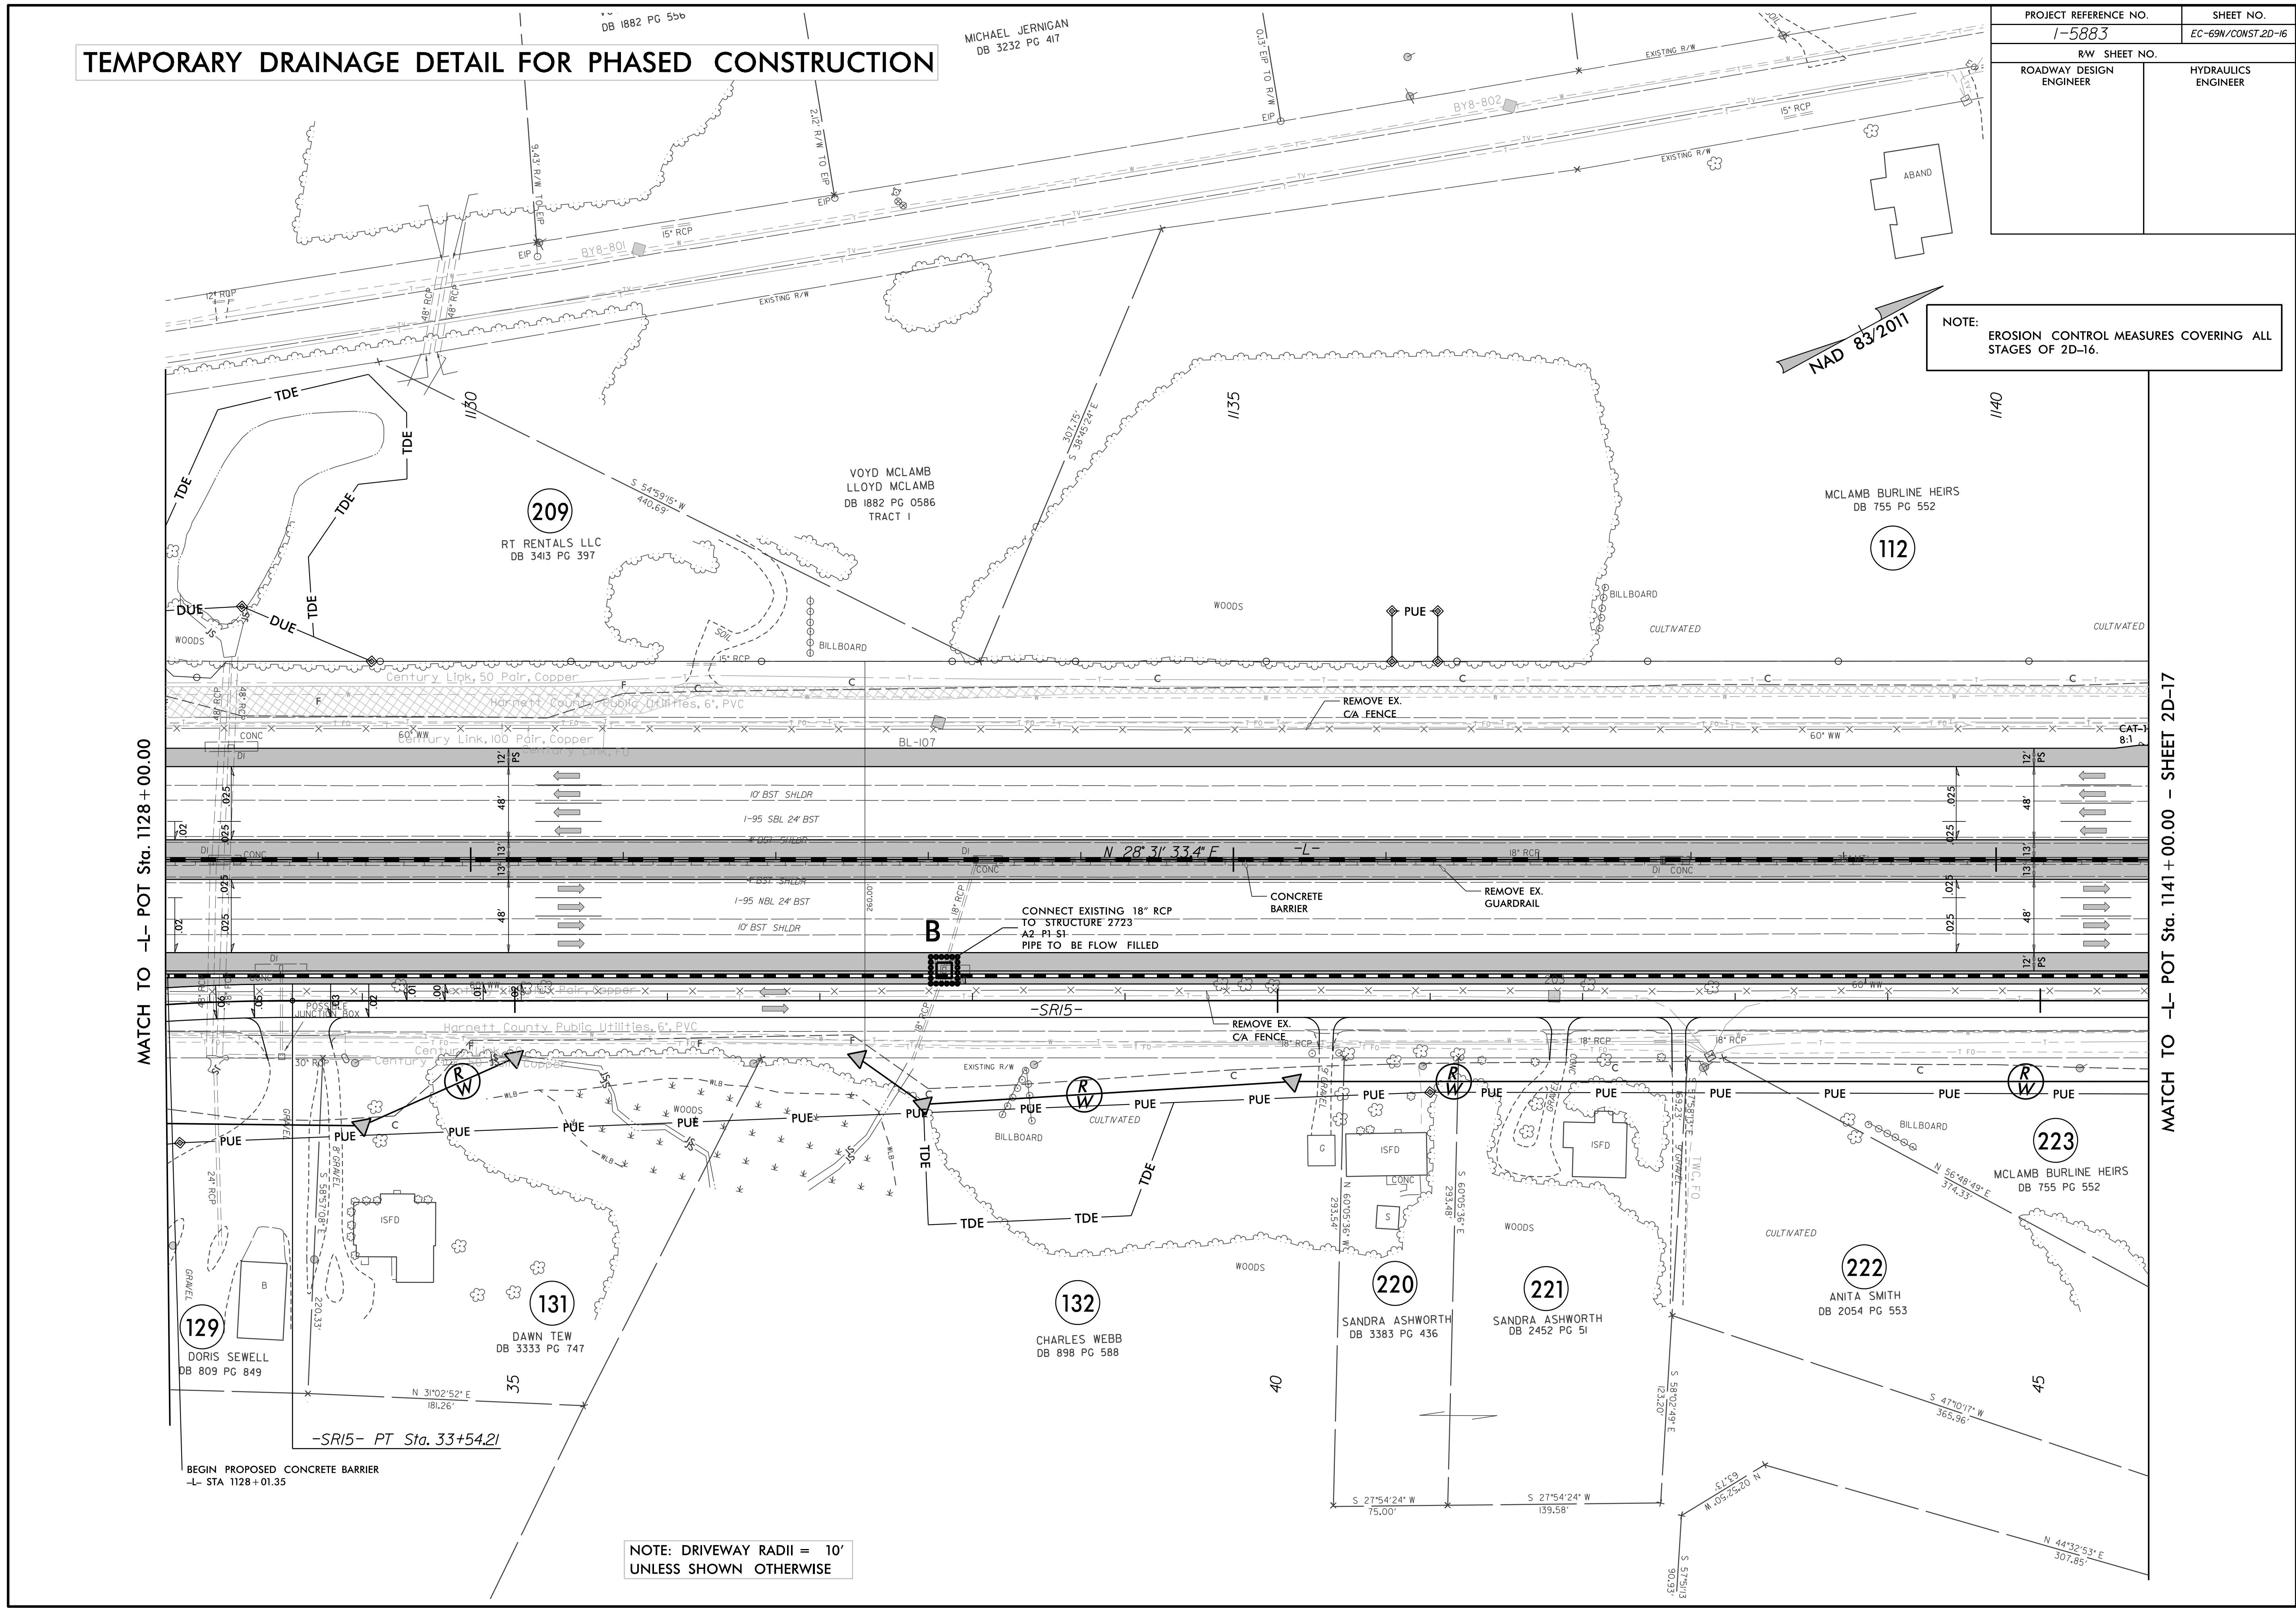

NOTE: EROSION CONTROL MEASURES COVERING ALL STAGES OF 2D-16.

MATCH TO -L- POT Sta. 1128+00.00

MATCH TO -L- POT Sta. 1141+00.00 - SHEET 2D-17

BEGIN PROPOSED CONCRETE BARRIER
-L- STA 1128+01.35

NOTE: DRIVEWAY RADII = 10'
UNLESS SHOWN OTHERWISE