


TEMPORARY DRAINAGE DETAIL FOR PHASED CONSTRUCTION

PROJECT REFERENCE NO.	SHEET NO.
1-5883	EC-690/CONST 2D-17
RW SHEET NO.	
ROADWAY DESIGN ENGINEER	HYDRAULICS ENGINEER

NOTE: EROSION CONTROL MEASURES COVERING ALL STAGES OF 2D-17.

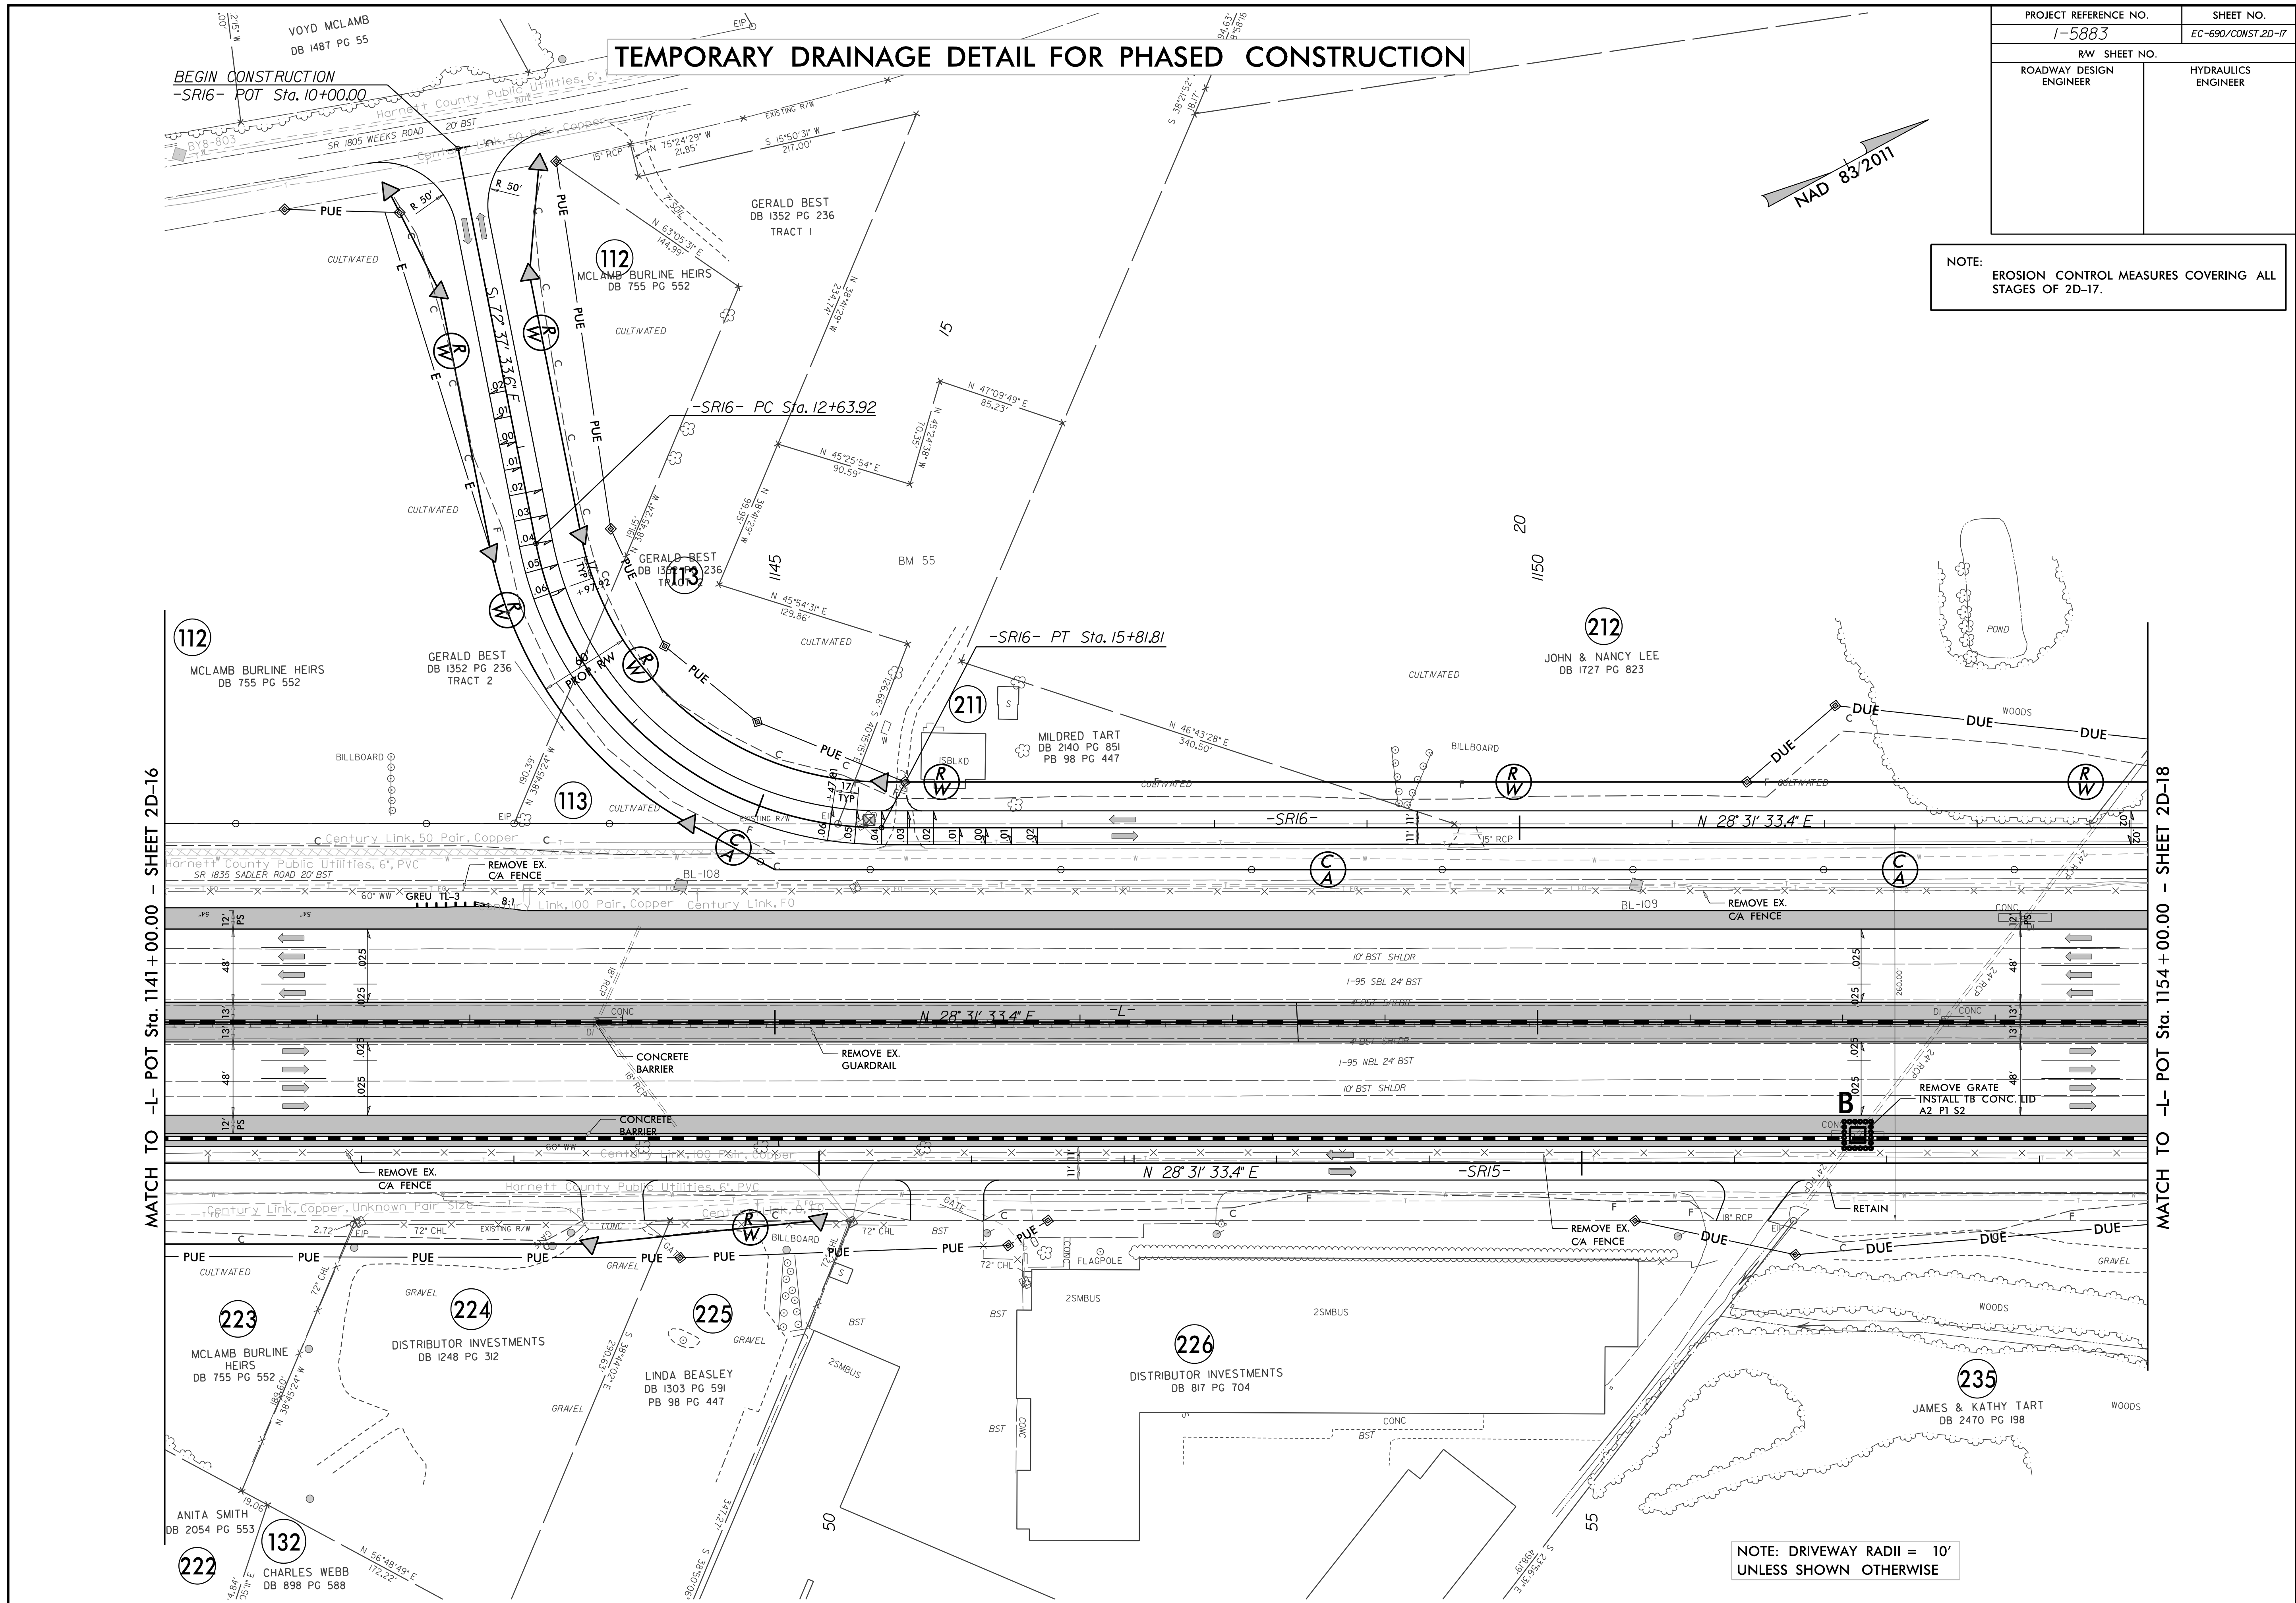

NOTE: DRIVEWAY RADII = 10' UNLESS SHOWN OTHERWISE

MATCH TO -L- POT Sta. 1141+00.00 - SHEET 2D-16

MATCH TO -L- POT Sta. 1154+00.00 - SHEET 2D-18

