
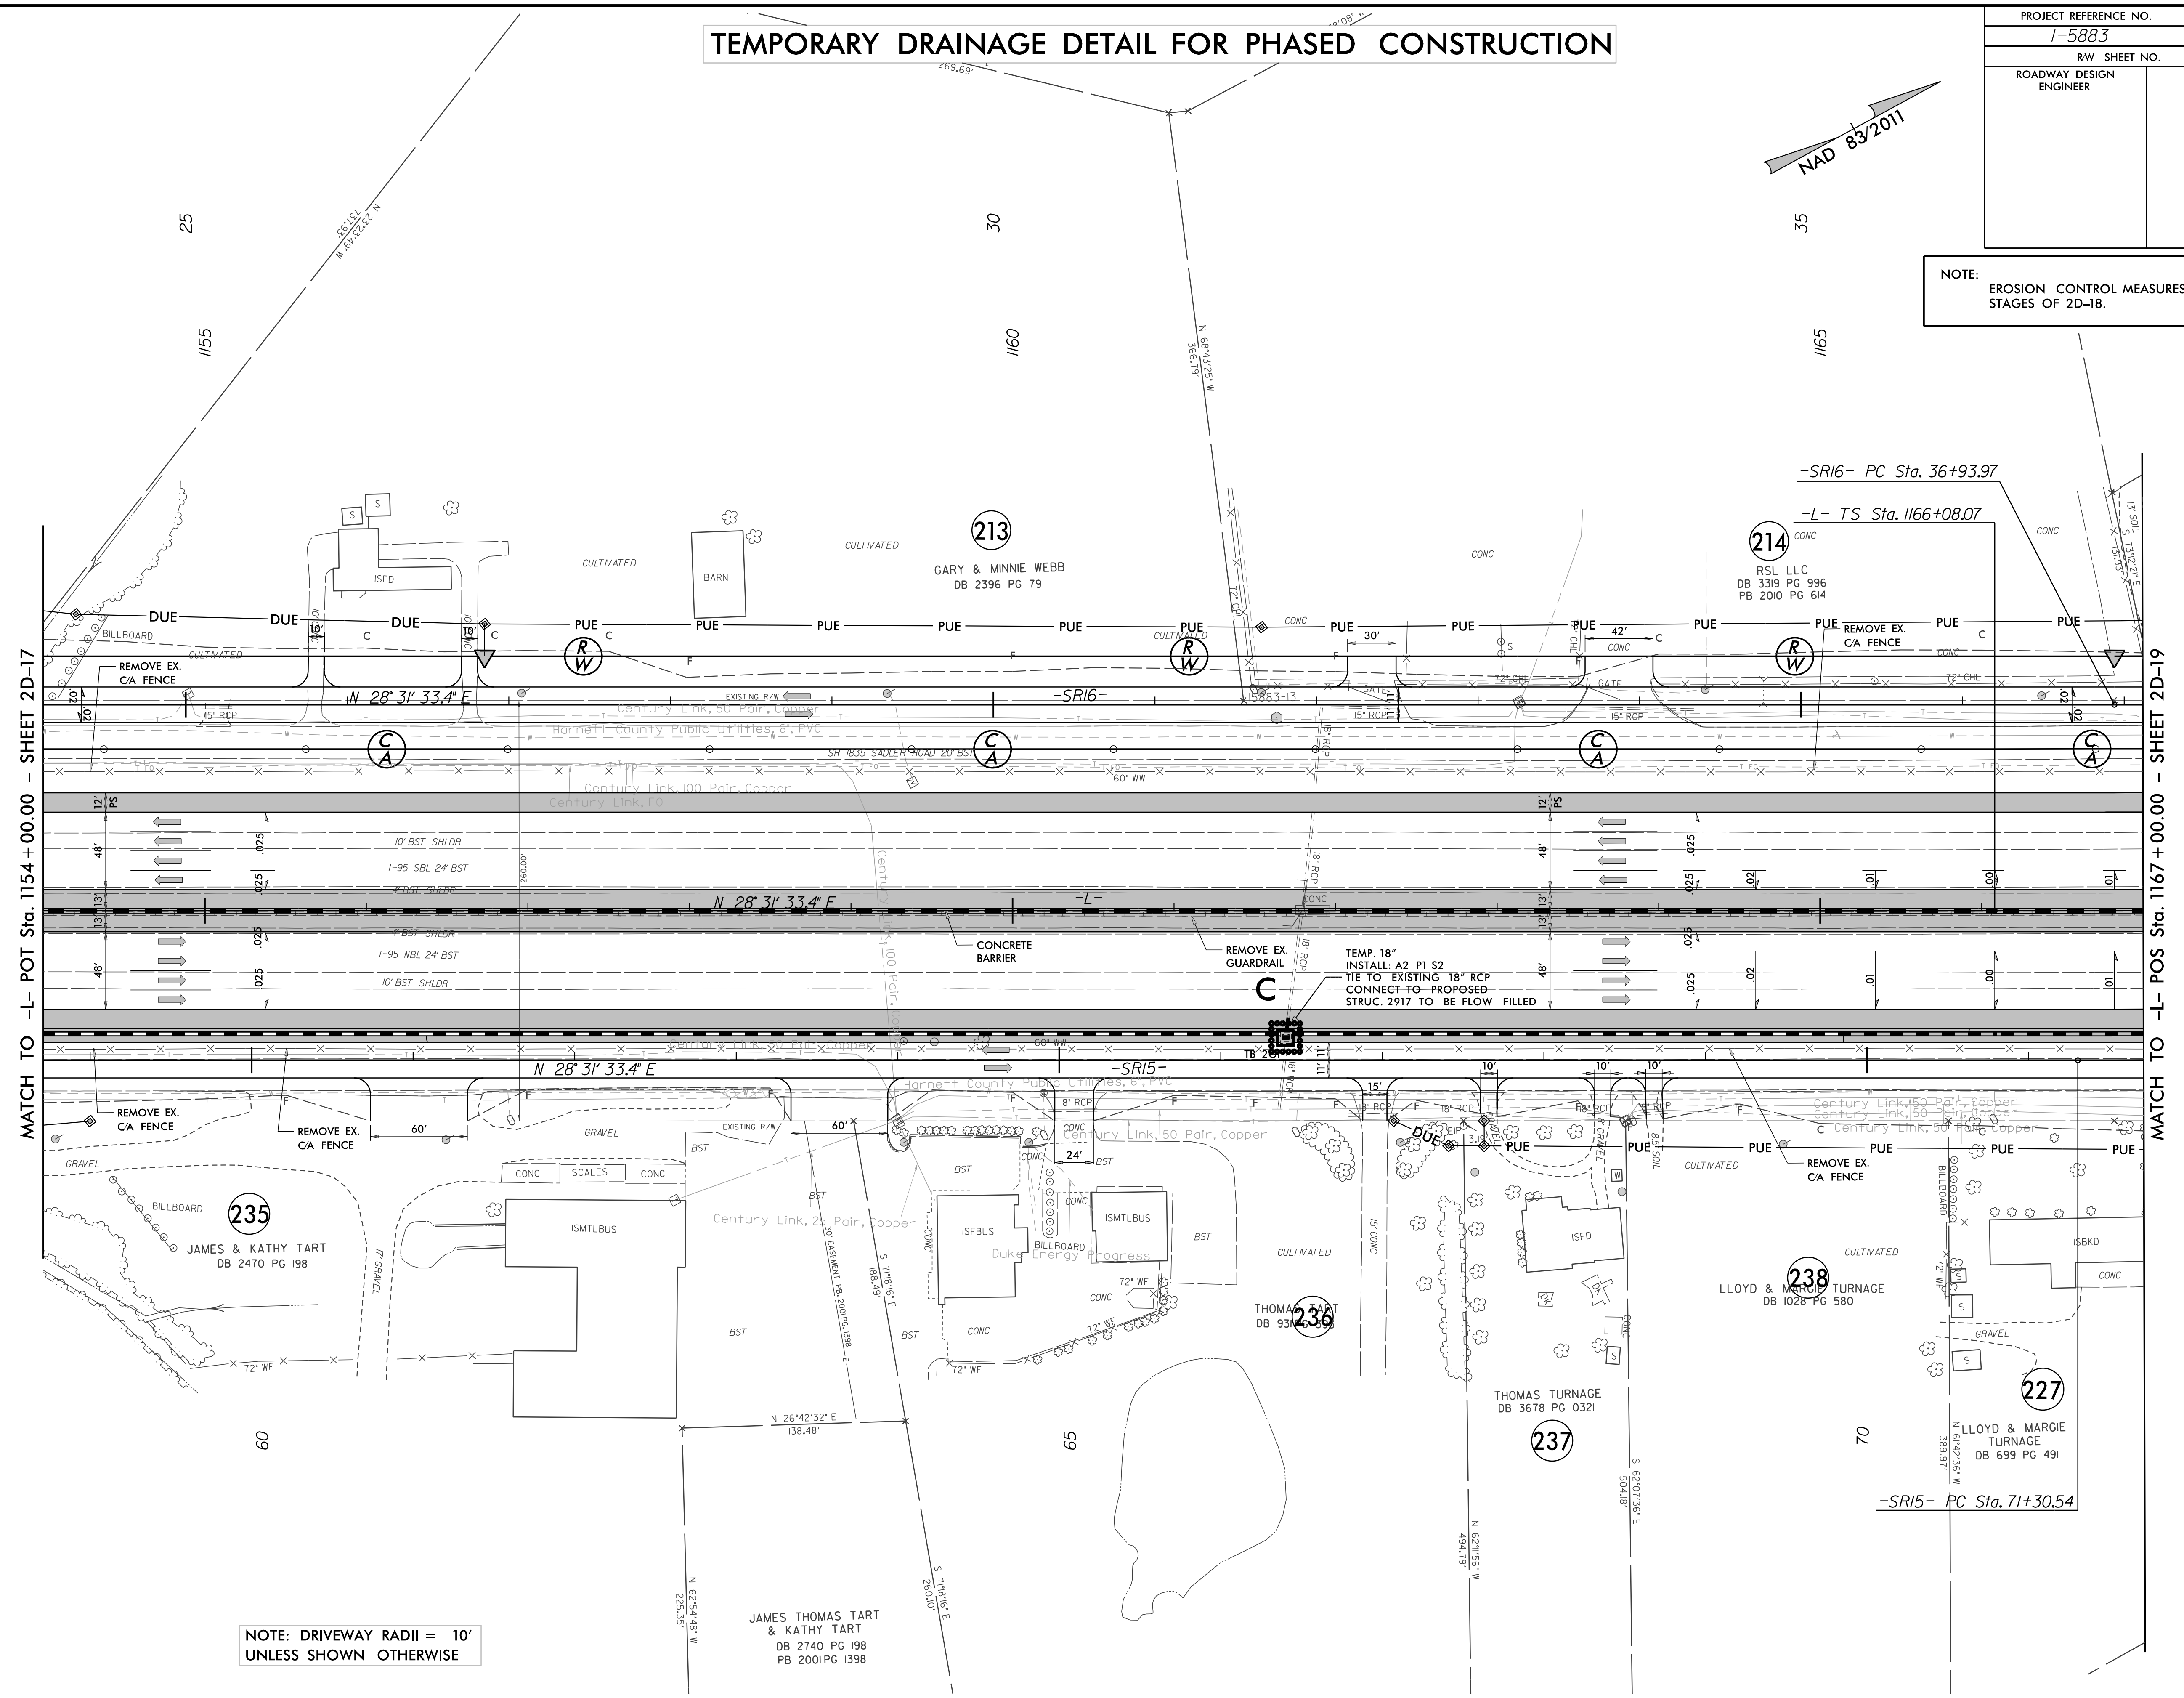


TEMPORARY DRAINAGE DETAIL FOR PHASED CONSTRUCTION

PROJECT REFERENCE NO.	SHEET NO.
1-5883	EC-69P/CONST 2D-18
RW SHEET NO.	
ROADWAY DESIGN ENGINEER	HYDRAULICS ENGINEER

NOTE: EROSION CONTROL MEASURES COVERING ALL STAGES OF 2D-18.

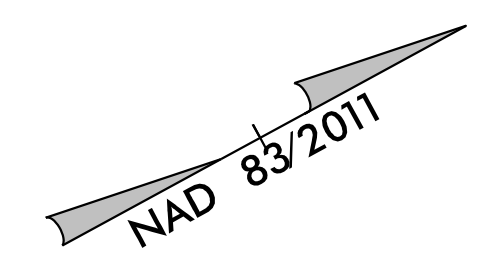

MATCH TO -L- POT Sta. 1154+00.00 - SHEET 2D-17

MATCH TO -L- POS Sta. 1167+00.00 - SHEET 2D-19

NOTE: DRIVEWAY RADII = 10'
UNLESS SHOWN OTHERWISE

JAMES THOMAS TART & KATHY TART
DB 2740 PG 198
PB 2001 PG 1398