


PROJECT REFERENCE NO.	SHEET NO.
1-5883	EC-89/CONST.23
RW SHEET NO.	
ROADWAY DESIGN ENGINEER	HYDRAULICS ENGINEER
FINAL GRADING EROSION CONTROL FOR CONSTRUCTION SHEET 23	

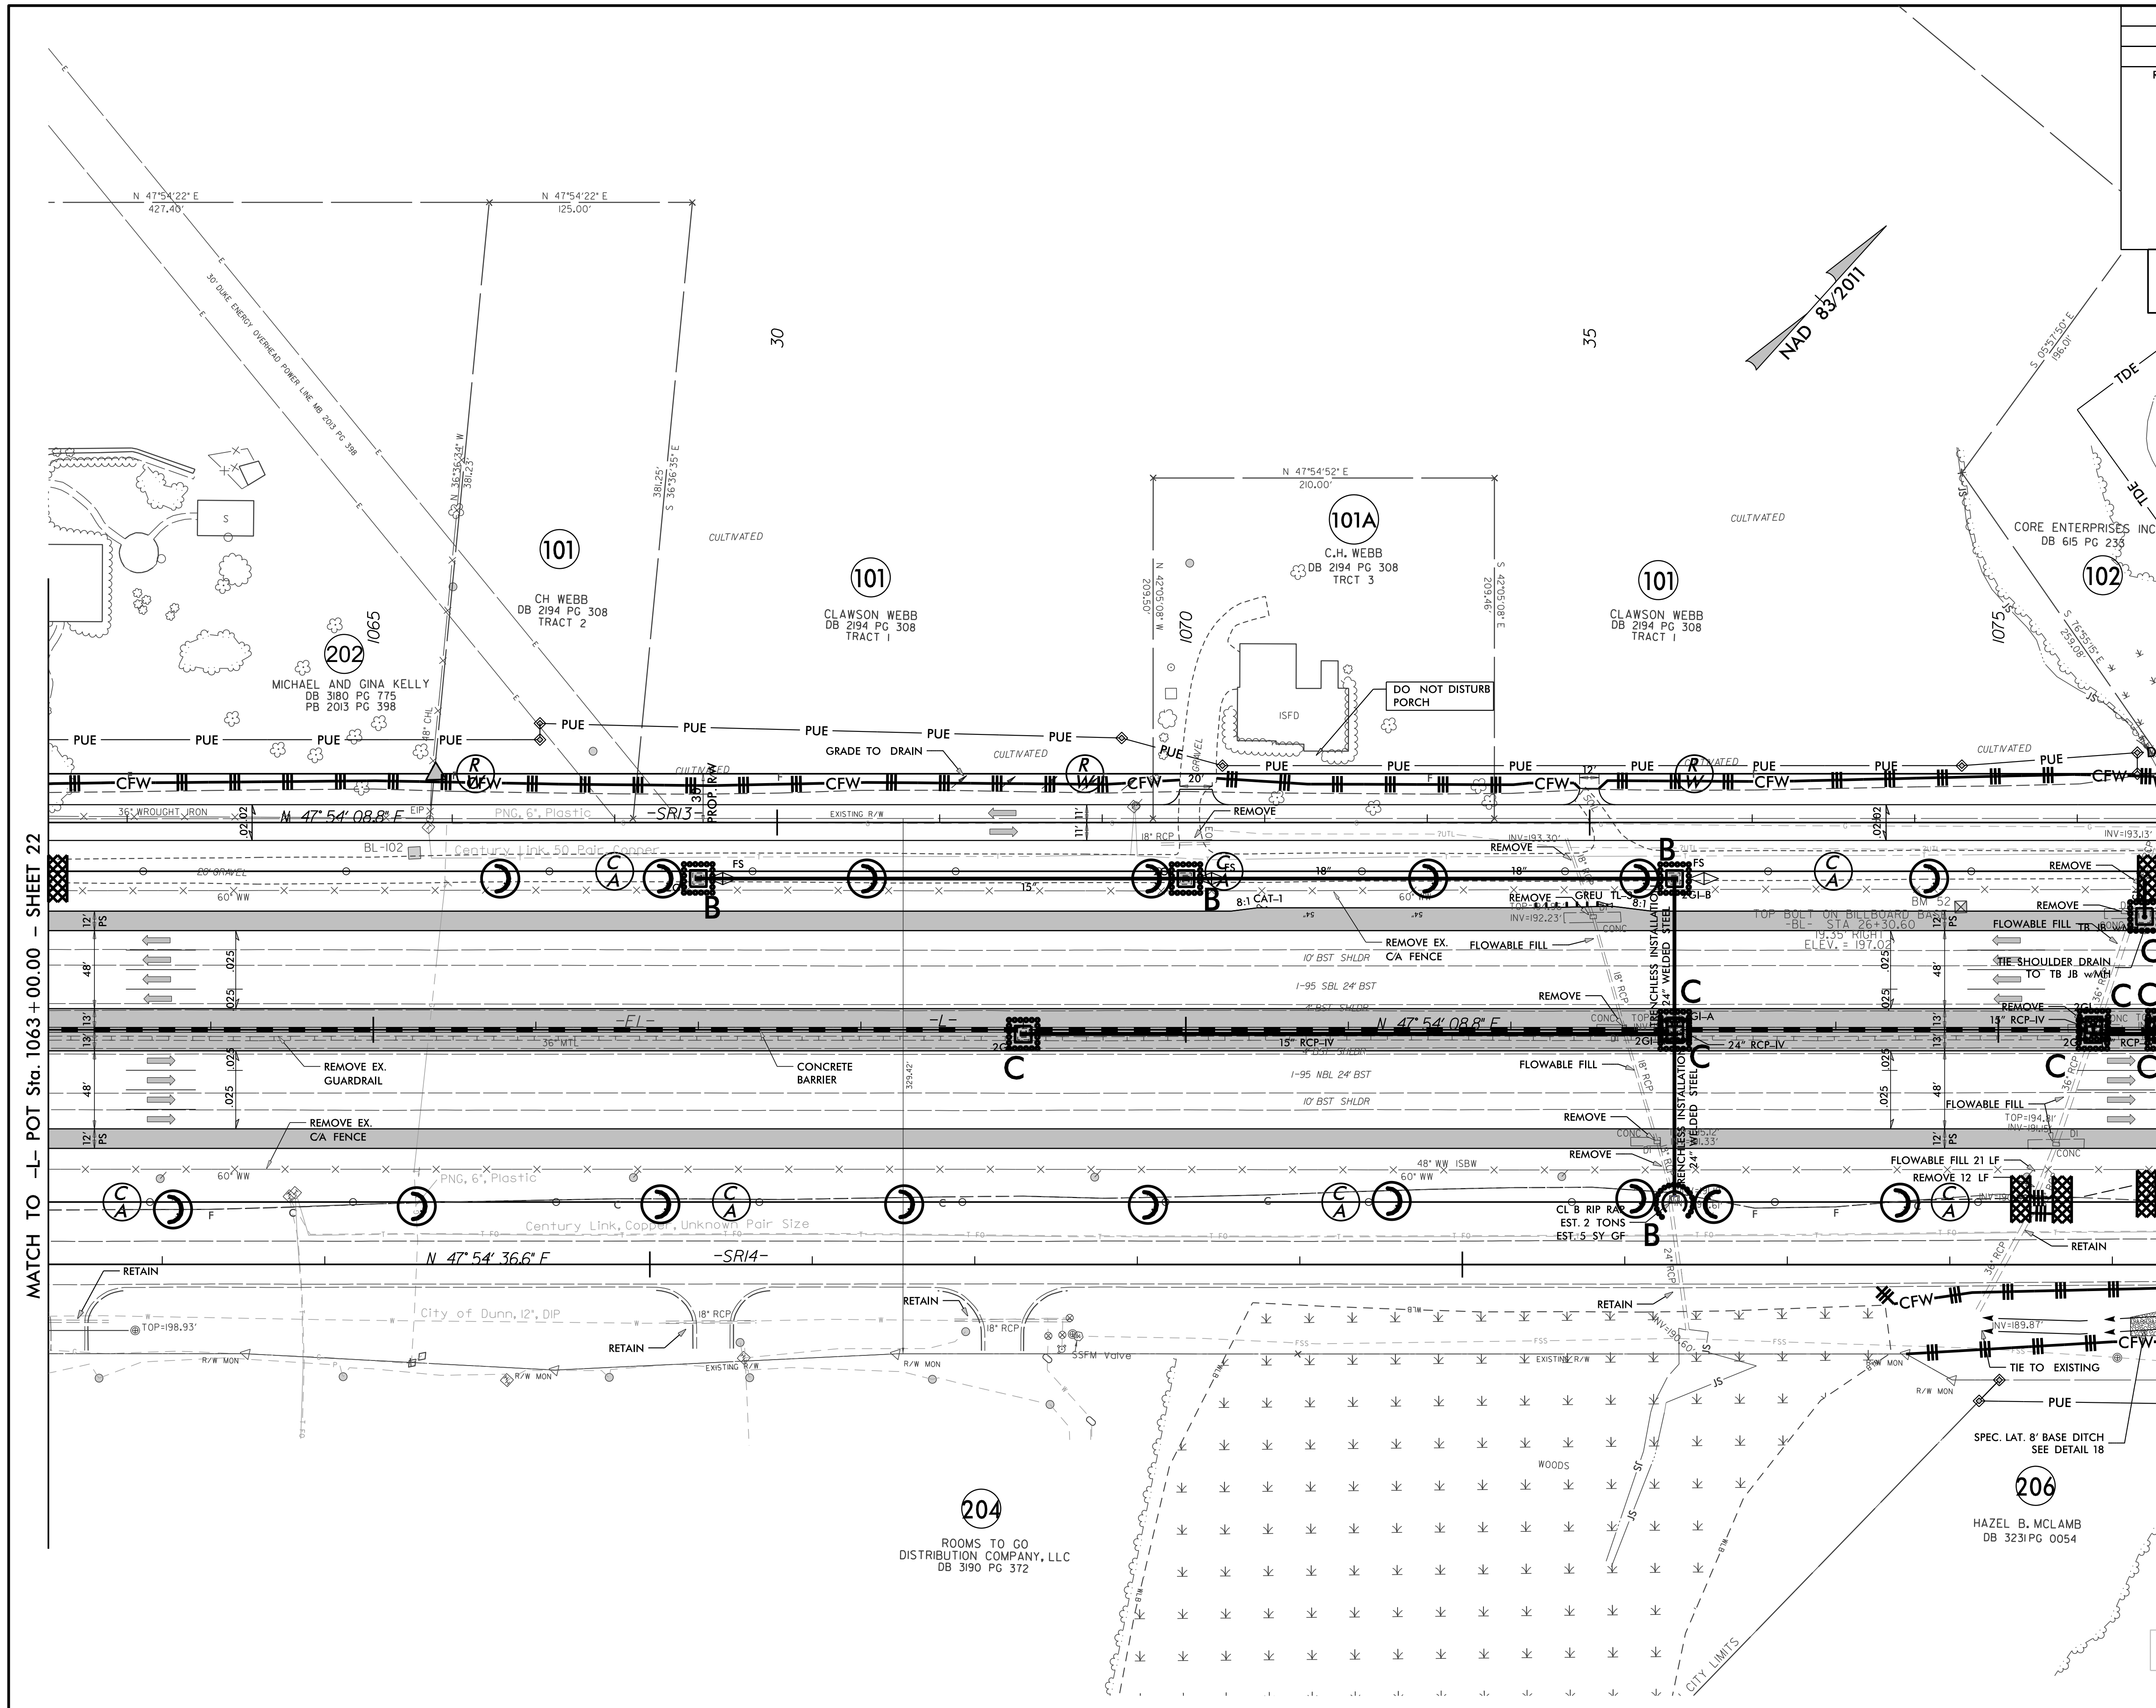

NOTE: DRIVEWAY RADII = 10'  
UNLESS SHOWN OTHERWISE